

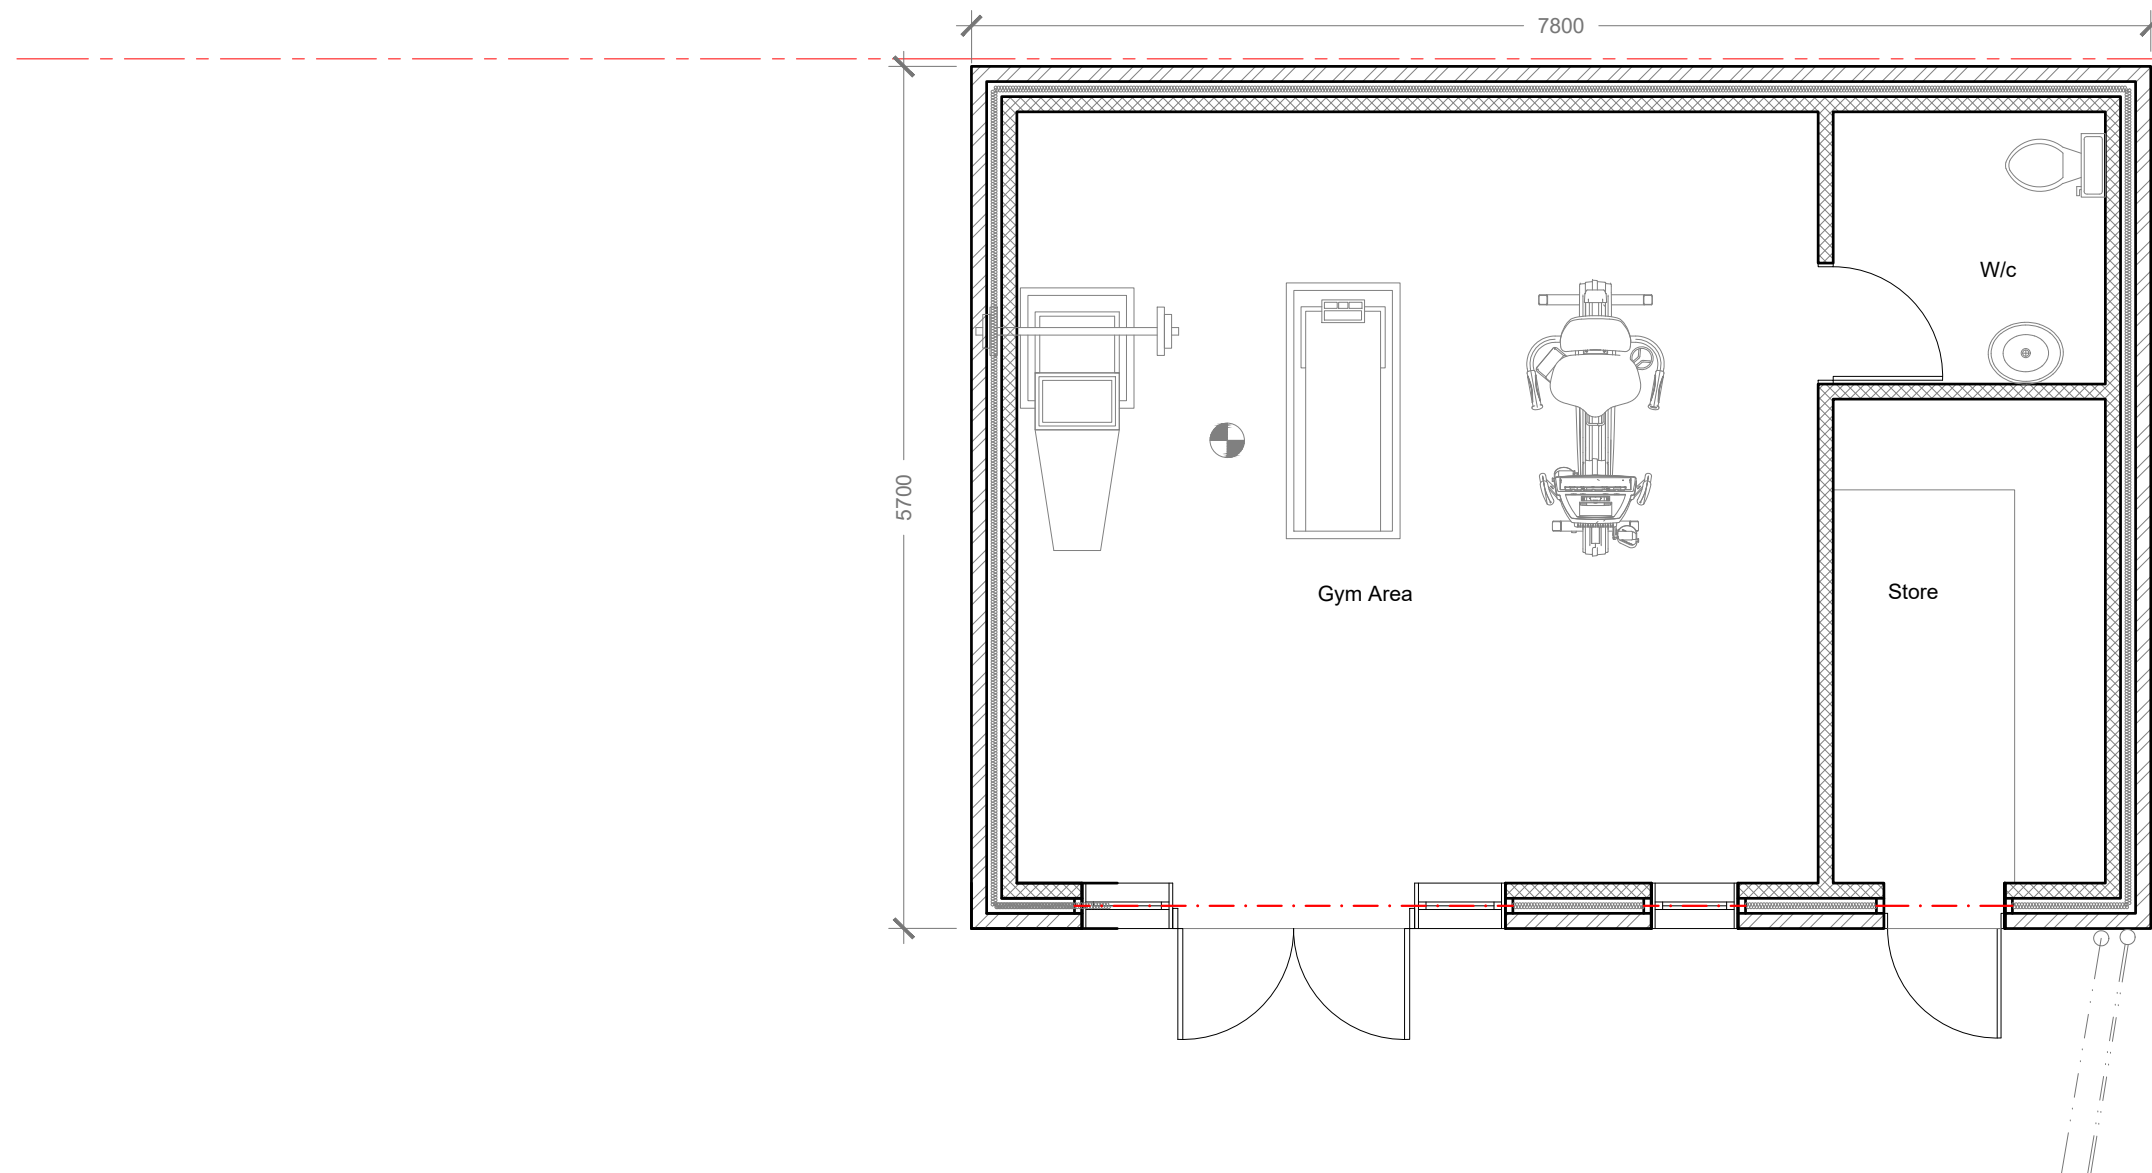


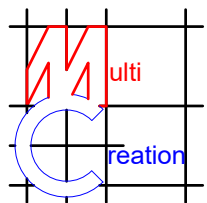


Proposed Outbuilding Plan
Scale:1:50


	Project:	Title:	Scale: @ A3
	84 East Road	Out Building Plans	Date: 07 2022
	West Drayton		Drawing No.:
	Middx		3624 - 01/MT
	UB7 9HA		Revision
239 Western Road, Southall, Middx, UB2 5HS Tel: 020 8571 1369 info@multicreation.co.uk			

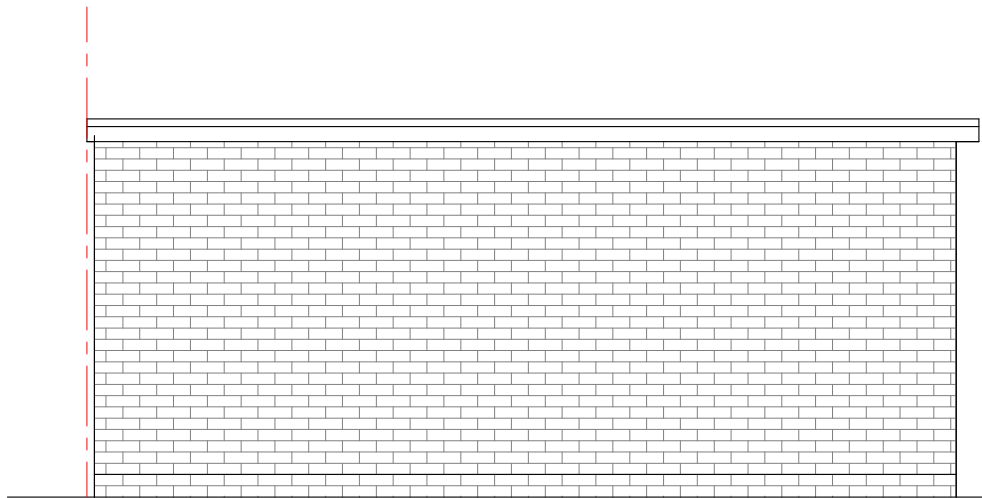


Proposed Side Elevations
Scale:1:50

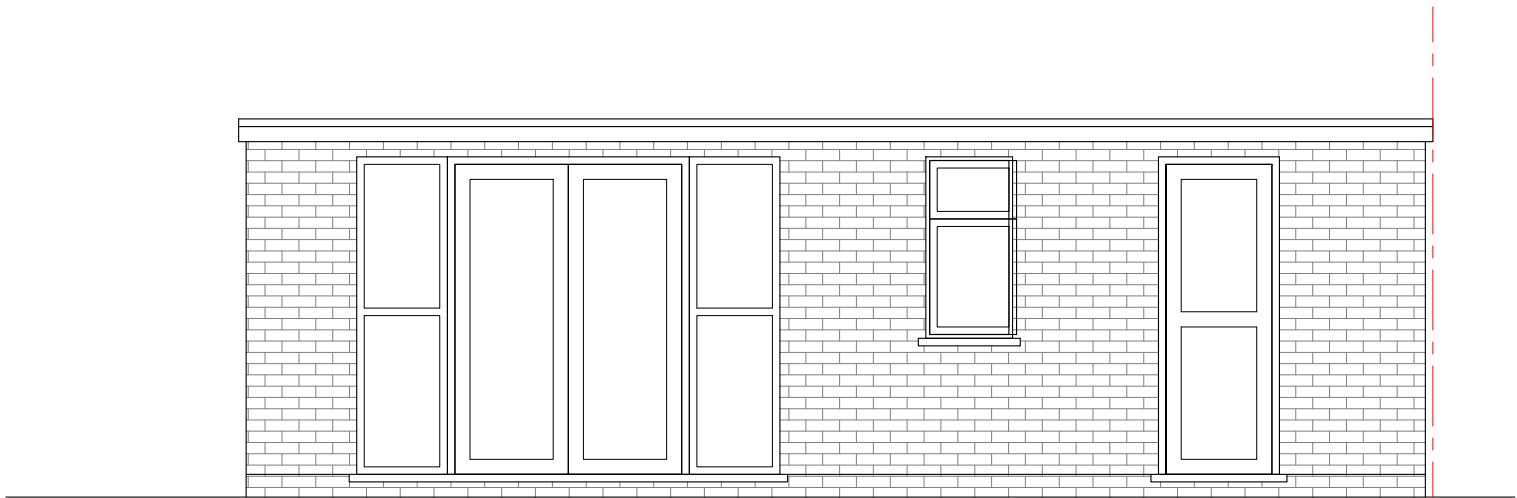


Proposed Front Elevations
Scale:1:50

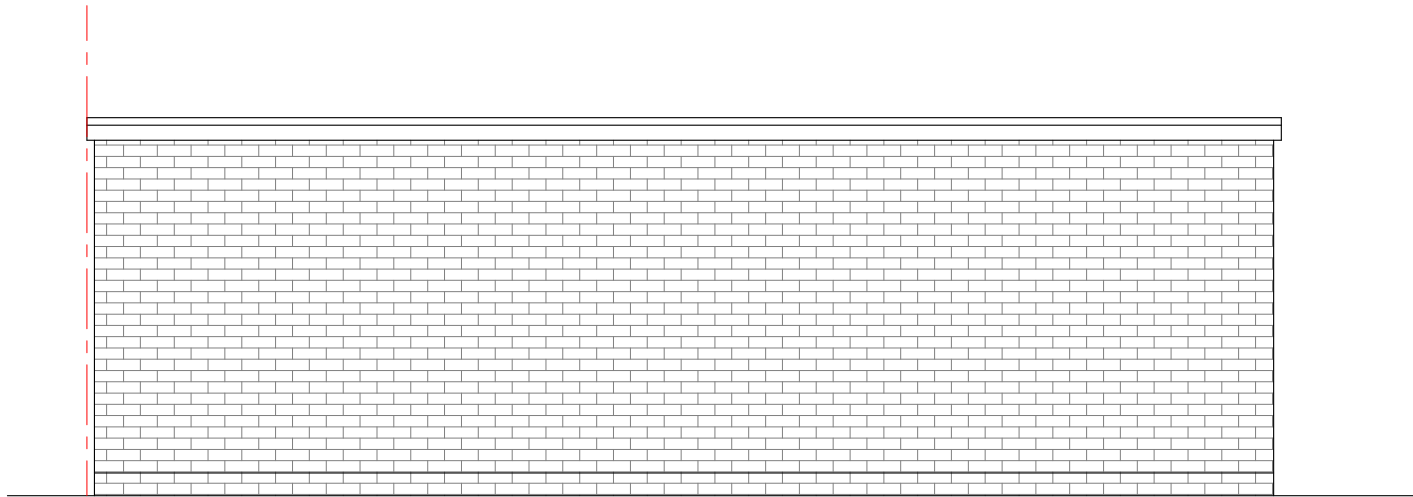

Proposed Rear Elevations
Scale:1:50

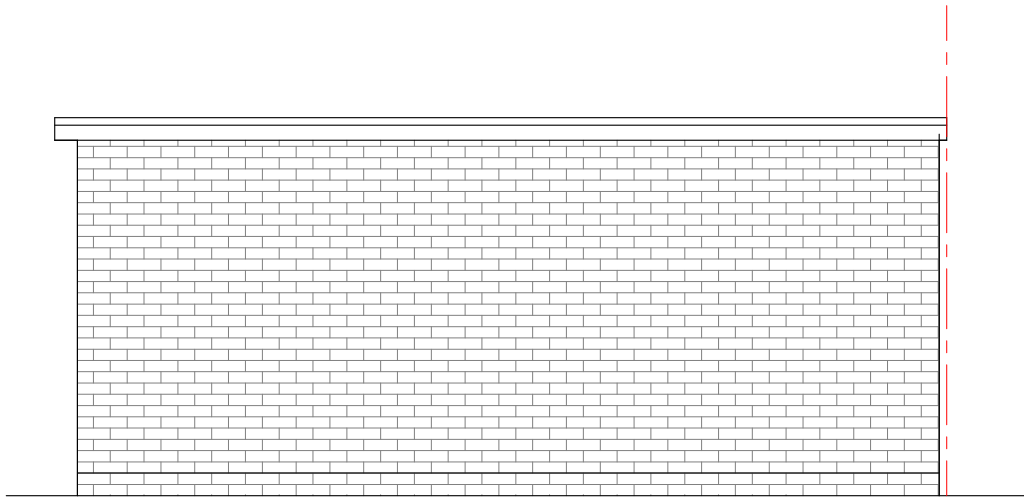

Proposed Side Elevations
Scale:1:50

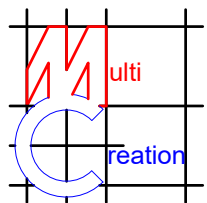	Project:	Title:	Scale: @ A3
	84 East Road	Out Building	Date: 07 2022
	West Drayton	Elevations	Drawing No.:
	Middx		3624 - 01/MT
	UB7 9HA		Revision
239 Western Road, Southall, Middx, UB2 5HS Tel: 020 8571 1369 info@multicreation.co.uk			

