




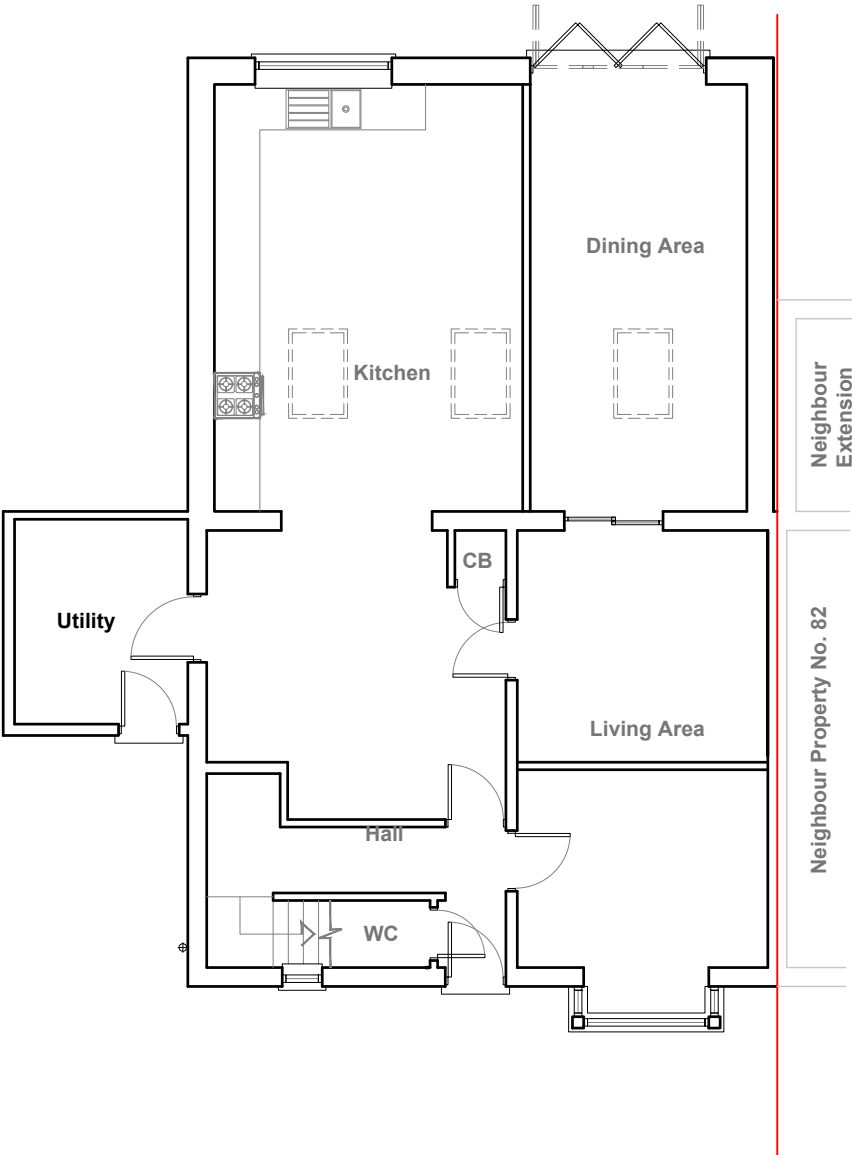

Existing Ground Floor Plan
Scale 1:100

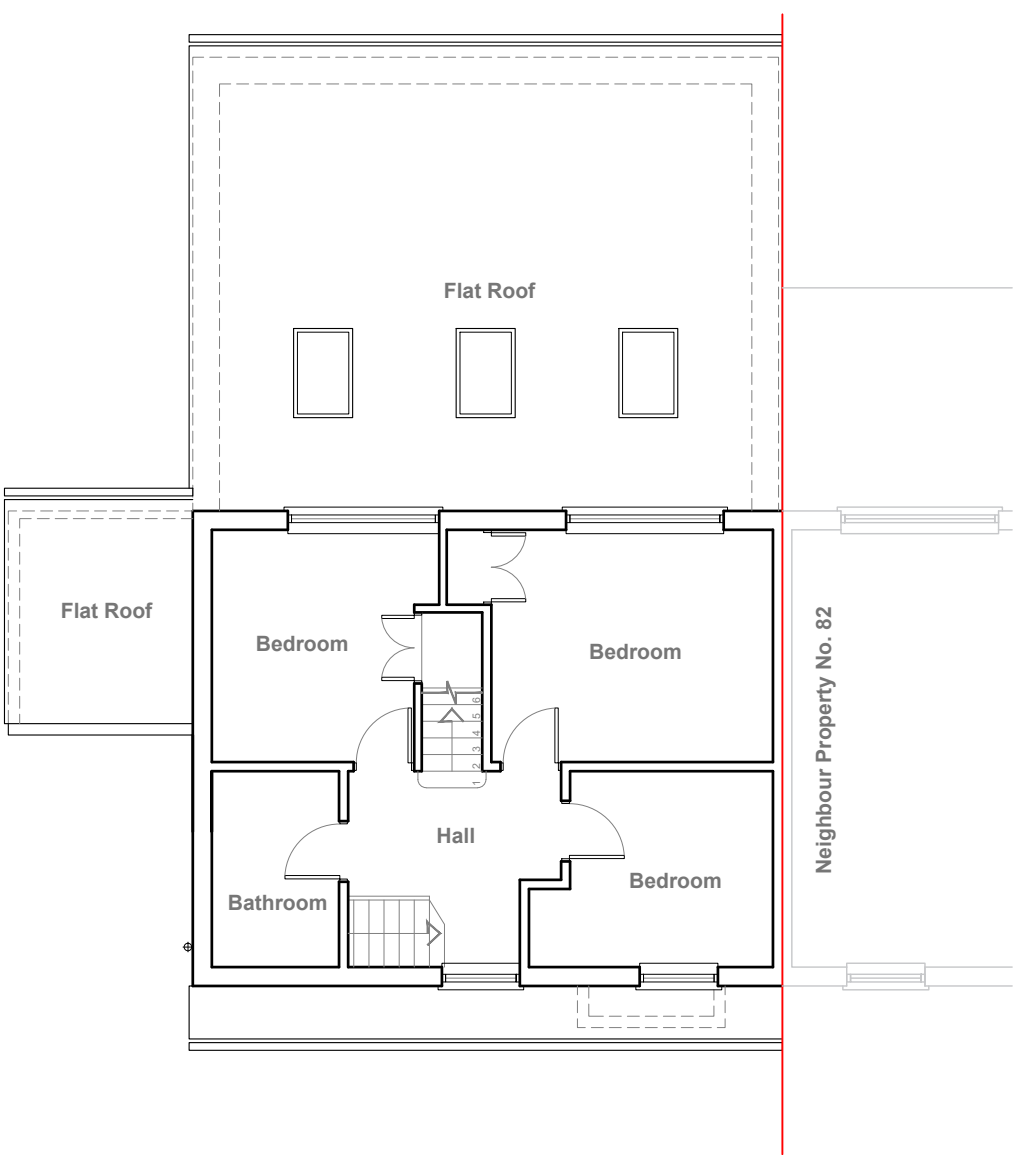

Existing First Floor Plan
Scale 1:100

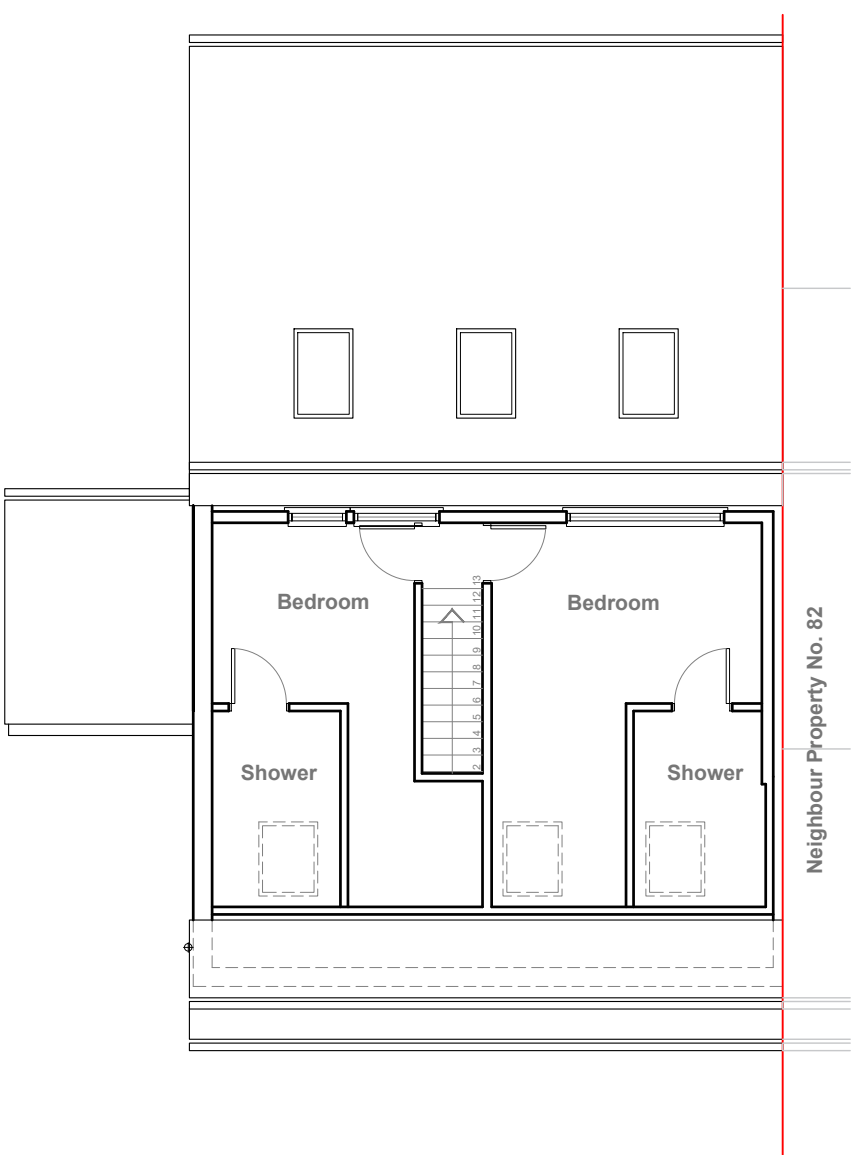


Existing Loft Plan
Scale 1:100



	Project:	Title:	Scale: 1:100 @ A3
	84 East Road	Existing	Date: 15-03-2023
	West Drayton	Floor Plans	Drawing No.:
	Middx		3624-01/sb
	UB7 9HA		Revision
239 Western Road, Southall, Middx, UB2 5HS Tel: 020 8571 1369 Fax: 020 8843 2008			




Existing Front Elevation
Scale 1:100

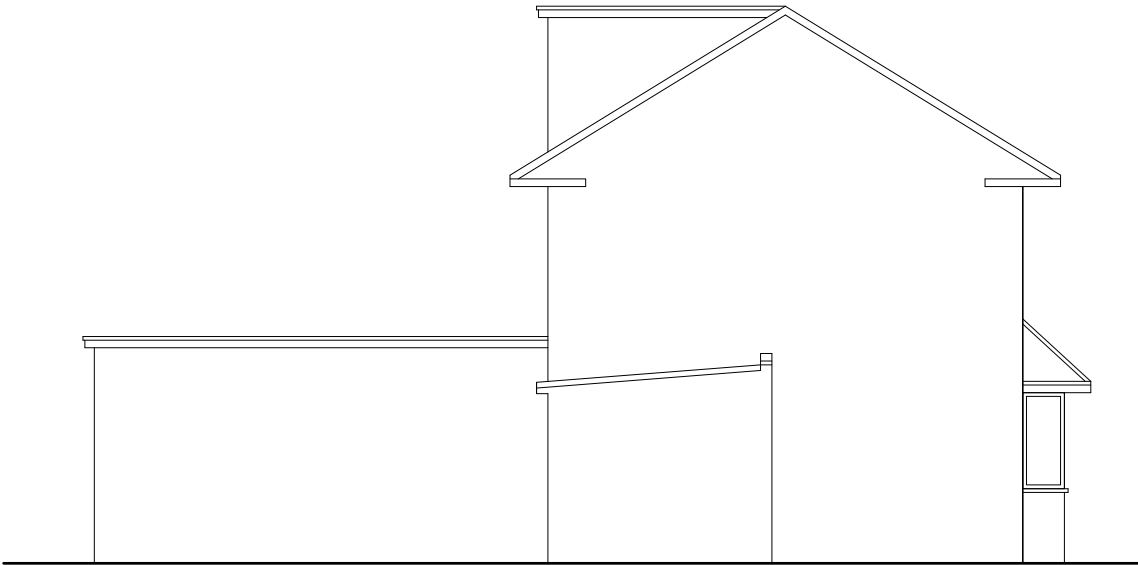

Existing Side Elevation
Scale 1:100




Existing Rear Elevation
Scale 1:100

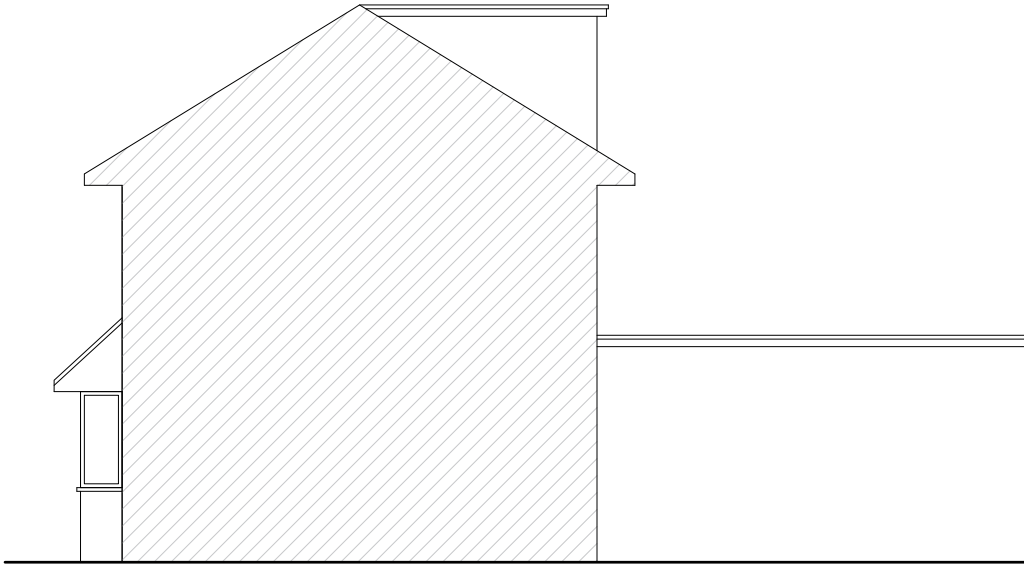


Existing Side Elevation
Scale 1:100



	Project:	Title:	Scale: 1:100 @ A3
	84 East Road	Existing Elevations	Date: 15-03-2023
	West Drayton		Drawing No.: 3624-02/sb
	Middx		Revision
	UB7 9HA		
239 Western Road, Southall, Middx, UB2 5HS Tel: 020 8571 1369 Fax: 020 8843 2008			

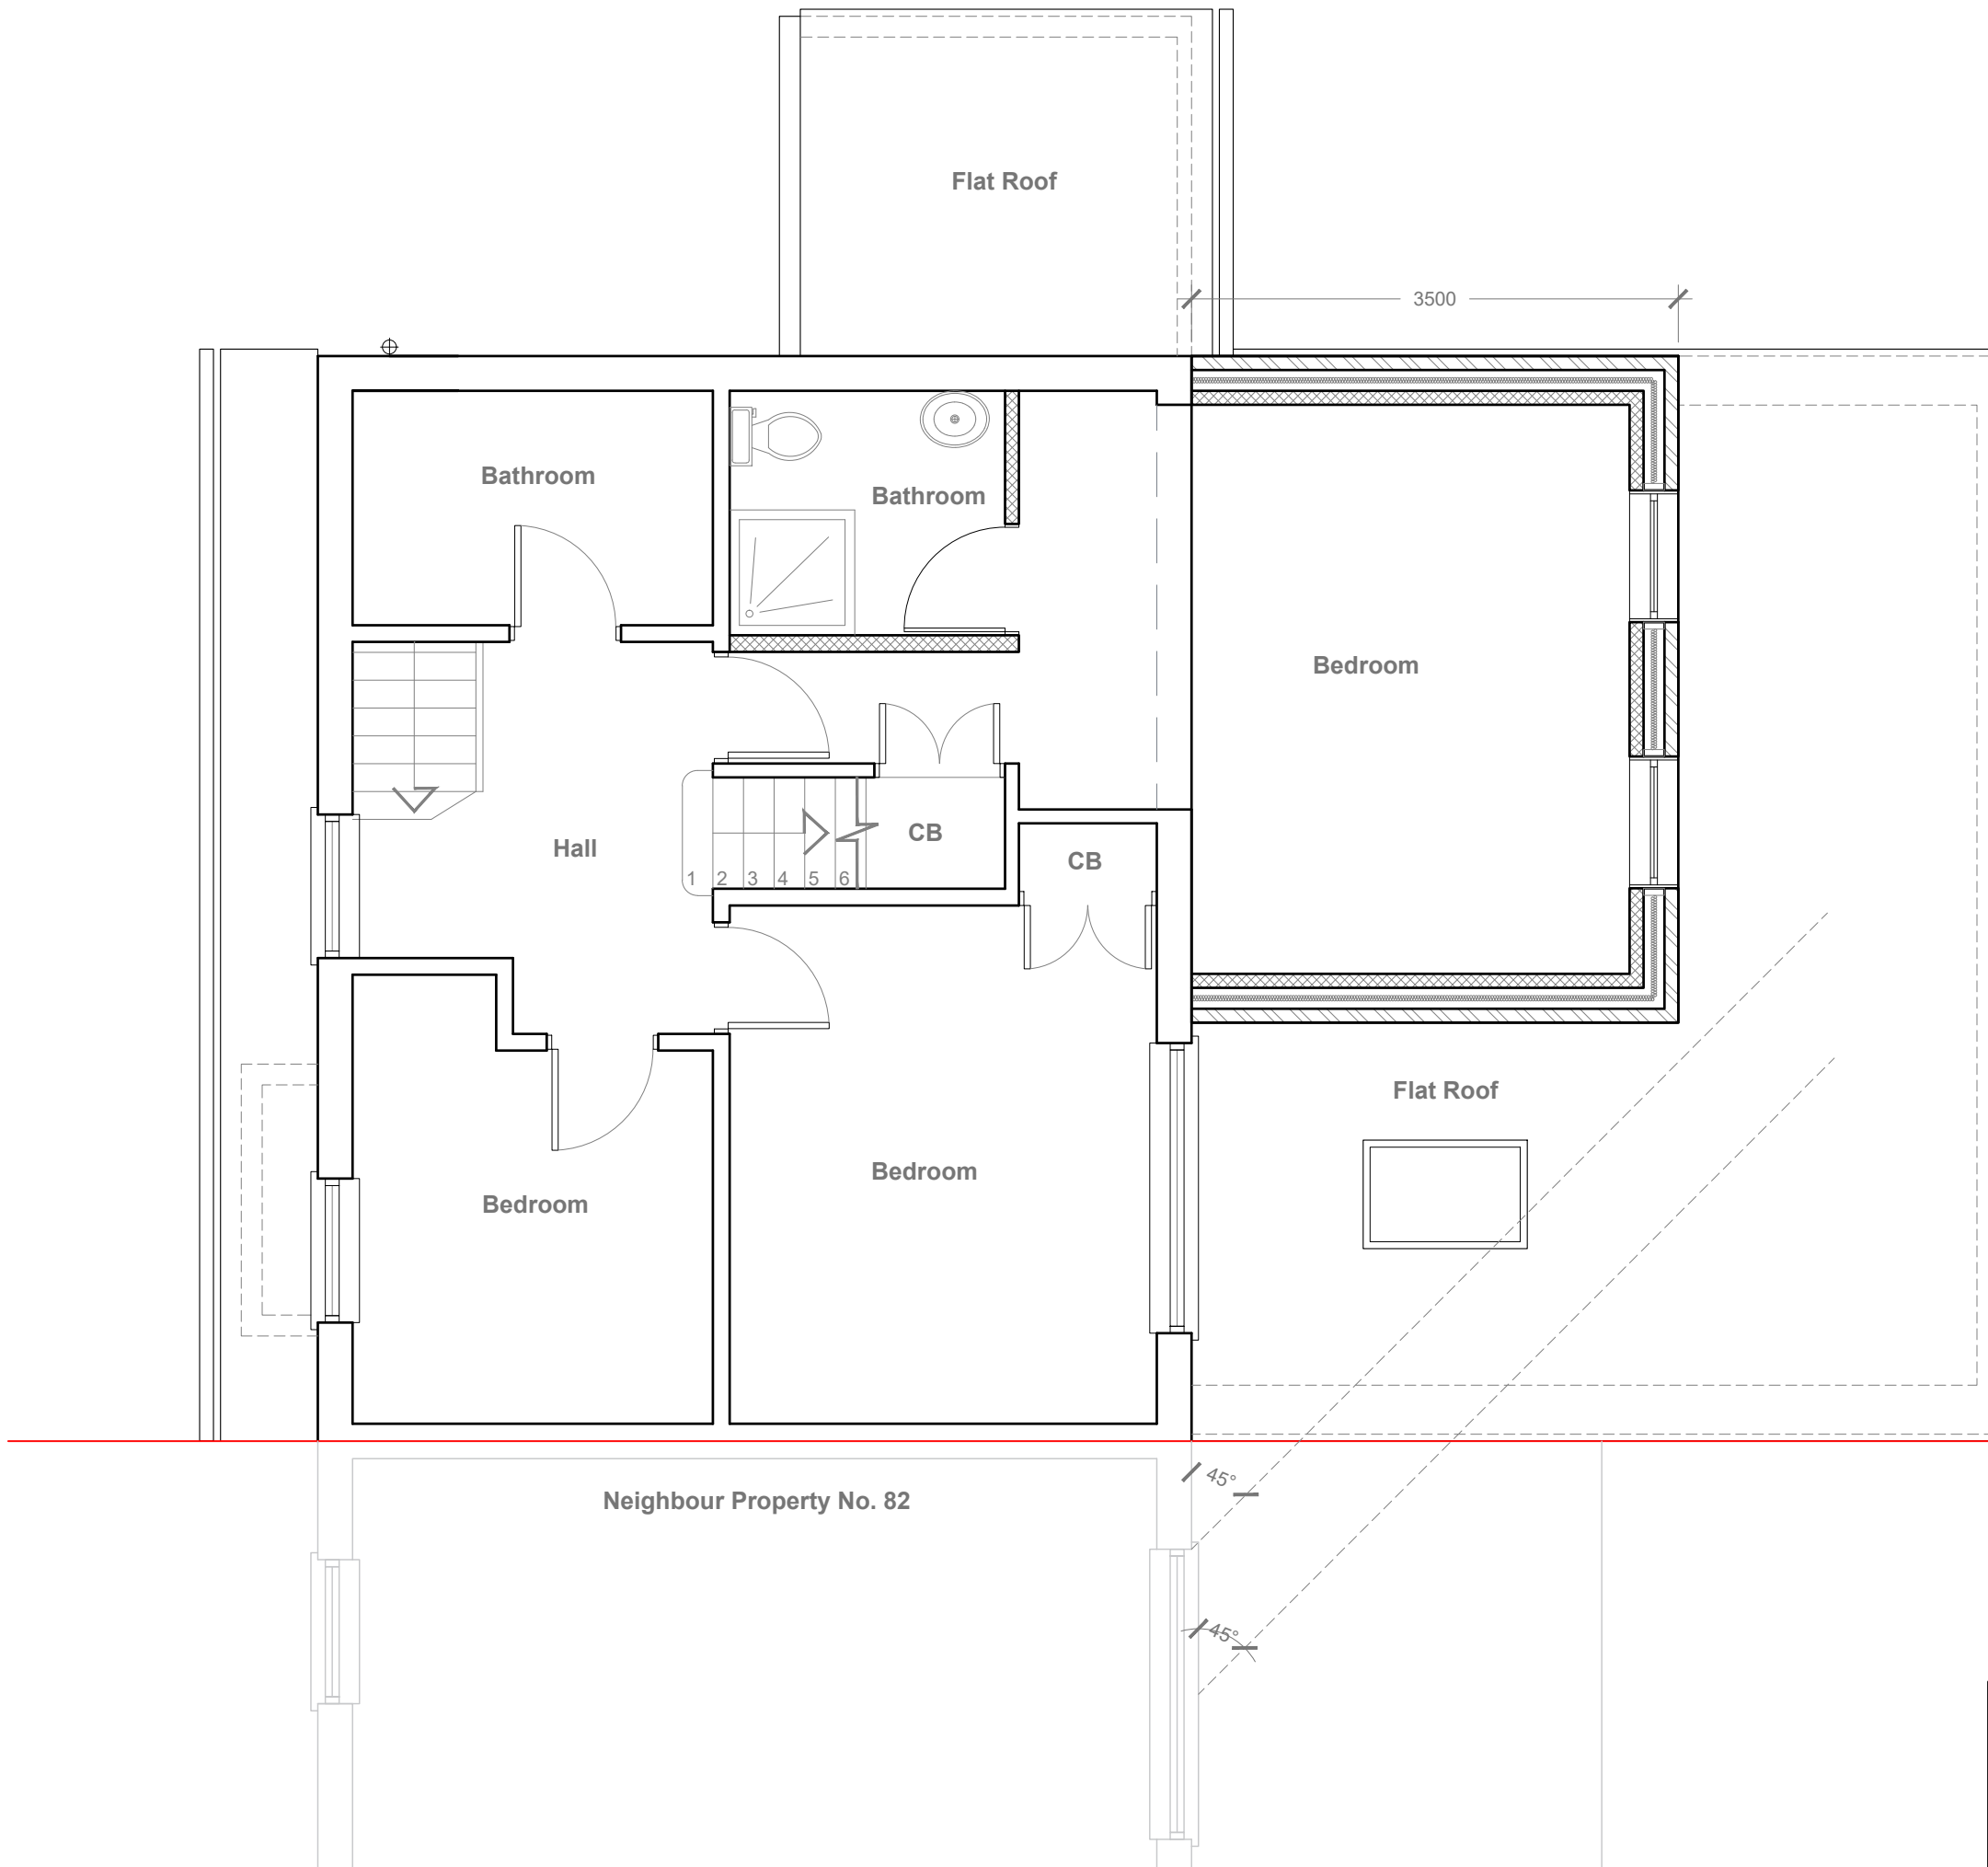


Proposed First Floor Plan
Scale 1:100

 

	Project:	Title:	Scale: 1:50 @ A3
	84 East Road	Proposed	Date: 15-03-2023
	West Drayton	First Floor Plan	Drawing No.: 3624-03/sb
	Middx		Revision
	UB7 9HA		
239 Western Road, Southall, Middx, UB2 5HS Tel: 020 8571 1369 Fax: 020 8843 2008			




Proposed Front Elevation
Scale 1:100

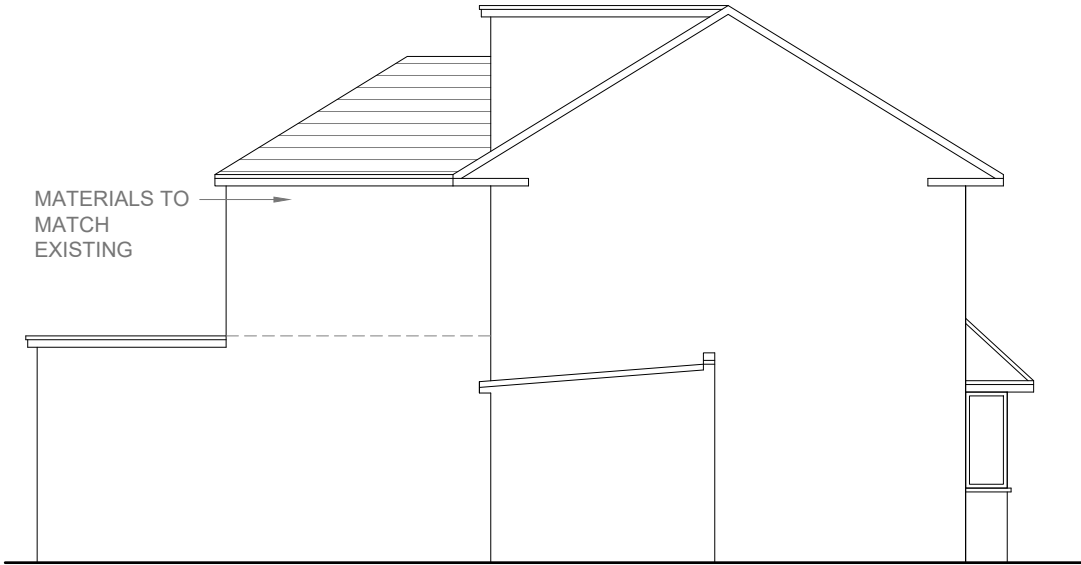

Proposed Side Elevation
Scale 1:100





Proposed Rear Elevation
Scale 1:100

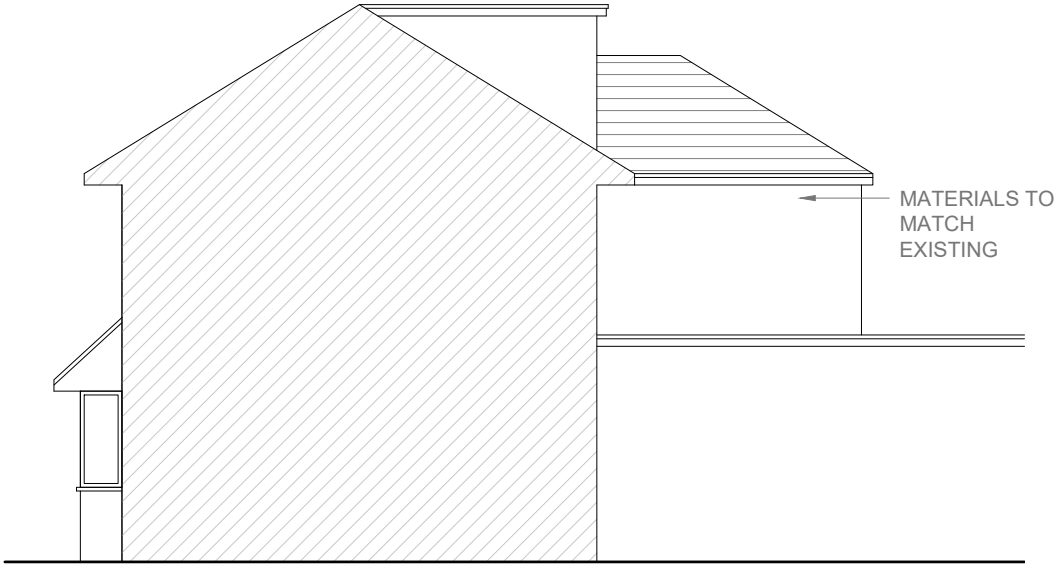


Proposed Side Elevation
Scale 1:100

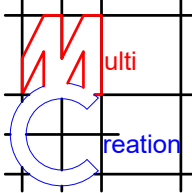


	Project:	Title:	Scale: 1:100 @ A3
	84 East Road	Proposed Elevations	Date: 15-03-2023
	West Drayton		Drawing No.: 3624-04/sb
	Middx		Revision
	UB7 9HA		
239 Western Road, Southall, Middx, UB2 5HS Tel: 020 8571 1369 Fax: 020 8843 2008			

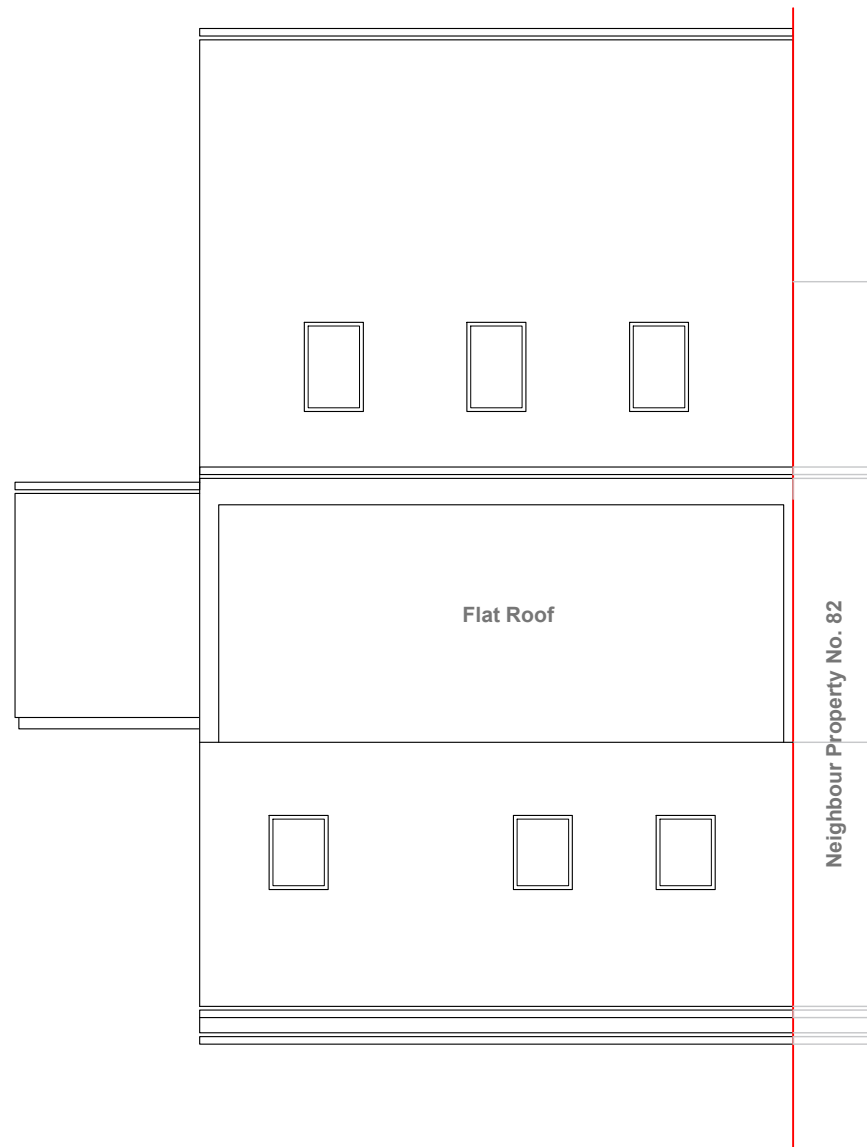


Existing Roof Plan
Scale 1:100

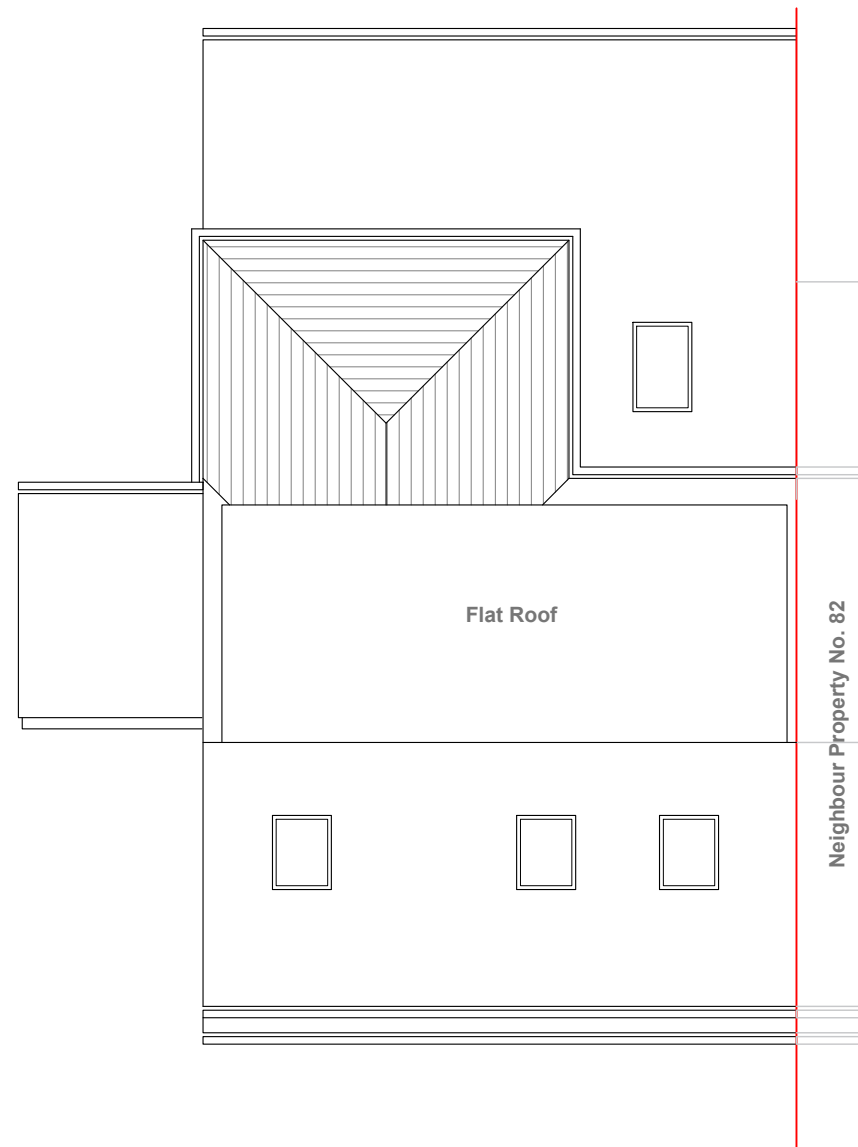

Proposed Roof Plan
Scale 1:100

 

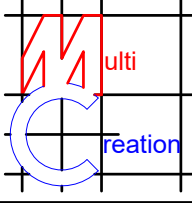	Project:	Title:	Scale: 1:100 @ A3
	84 East Road West Drayton Middx UB7 9HA	Roof Plans	Date: 15-03-2023
			Drawing No.: 3624-05/sb
			Revision
239 Western Road, Southall, Middx, UB2 5HS Tel: 020 8571 1369 Fax: 020 8843 2008			