




REAR ELEVATION

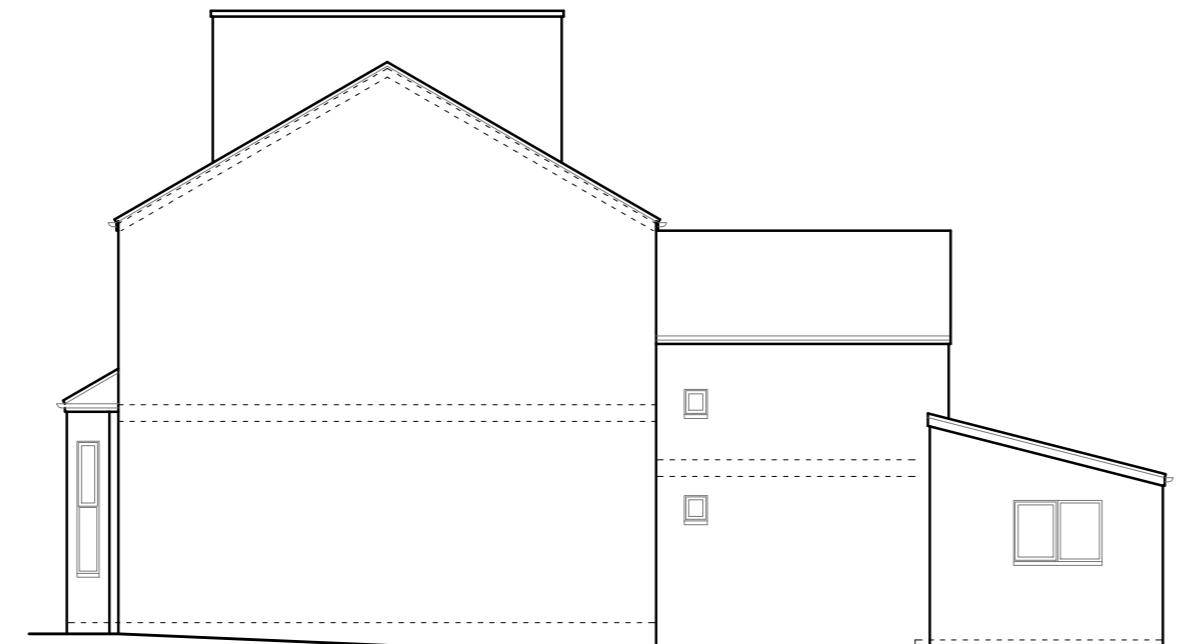


SIDE ELEVATION

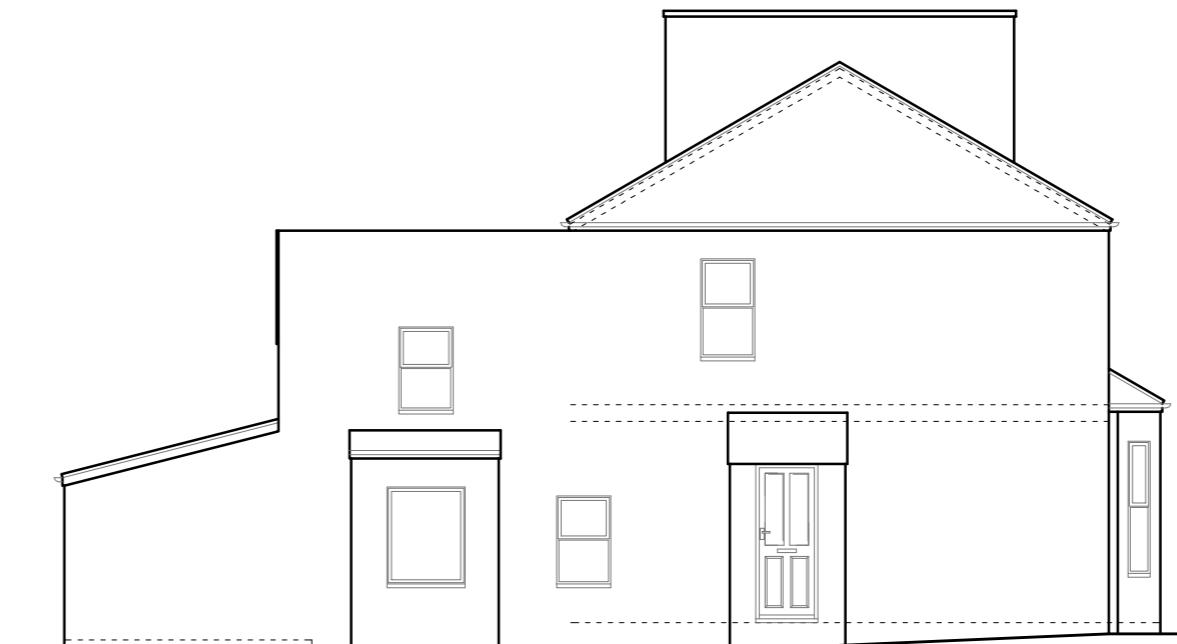

SIDE ELEVATION

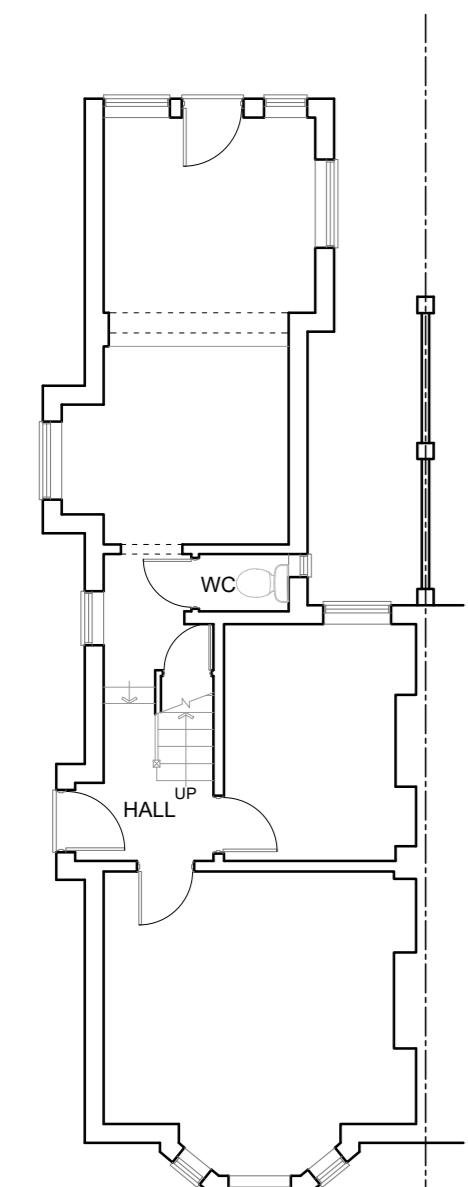

GROUND FLOOR PLAN

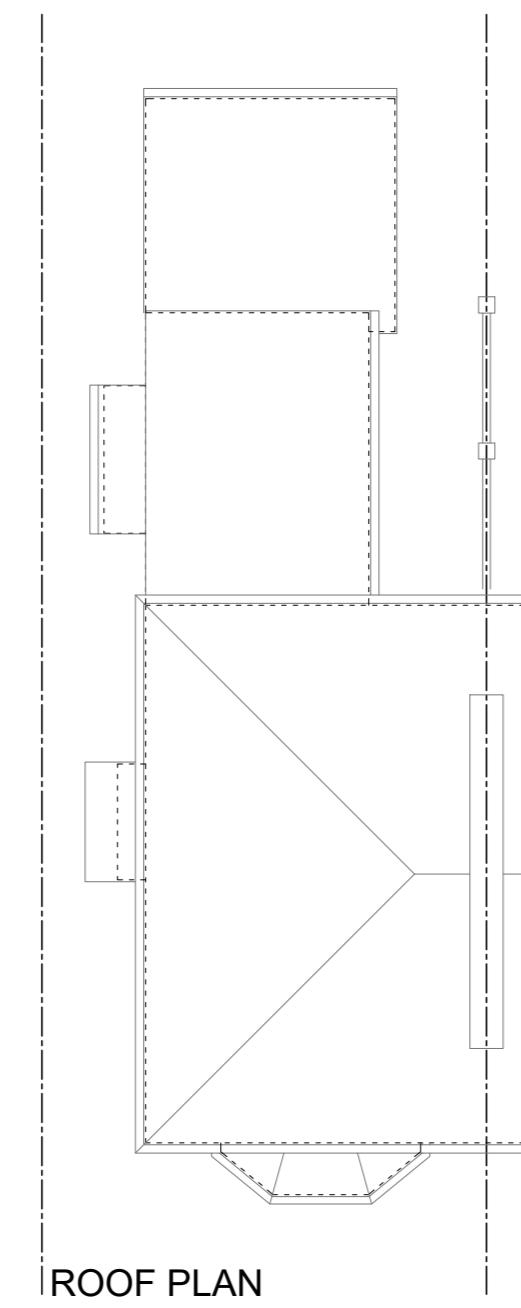

ROOF PLAN

THIS DRAWING PRINTED ON A2 SIZE PAPER



Home Extension Designs

HOME EXTENSION DESIGNS  
60 BRIDGE ROAD EAST  
WELWYN GARDEN CITY  
HERTS AL7 1JU  
tel : 01707 393971  
fax : 01707 393980  
e:stuartc@hed.co.uk

Project:

19 New Road,  
Uxbridge

Drawing Title:

PLANS AND ELEVATIONS  
AS EXISTING

Drawn By:

ALI Scale: 1:100 Date: FEB 2023

Drg Status:

EXISTING Checked:

Drawing No:

5692-E01 Revision:

