




REAR ELEVATION

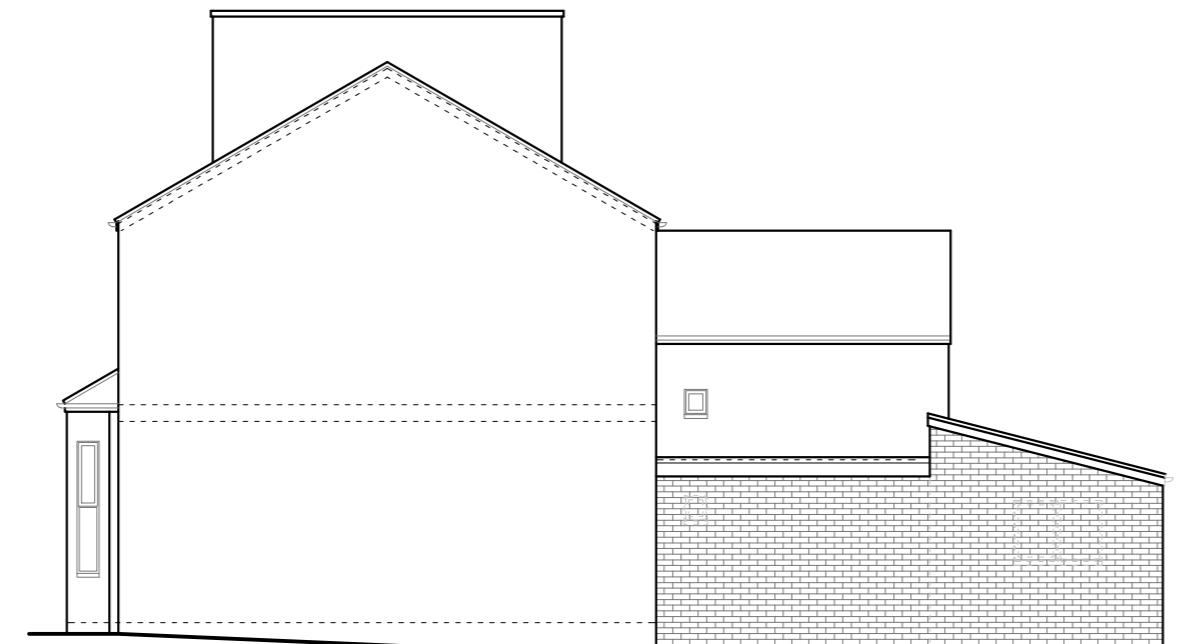


SIDE ELEVATION

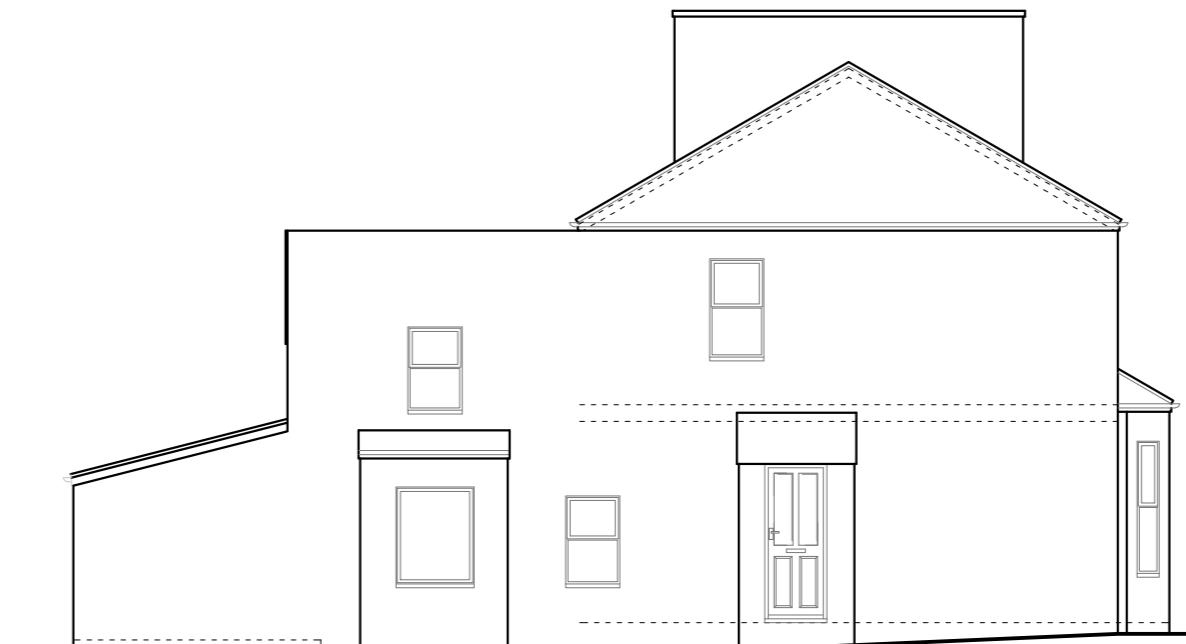

SIDE ELEVATION

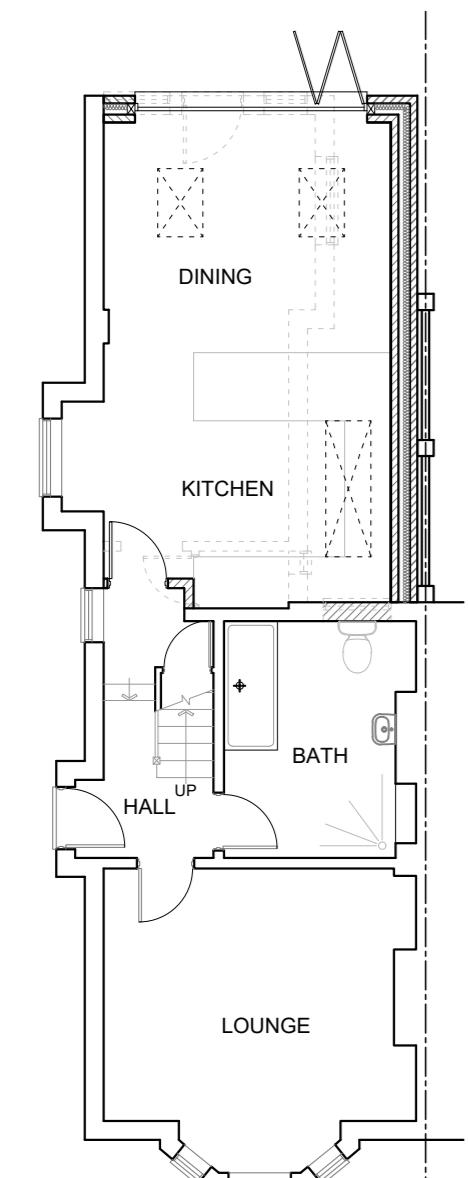

GROUND FLOOR PLAN

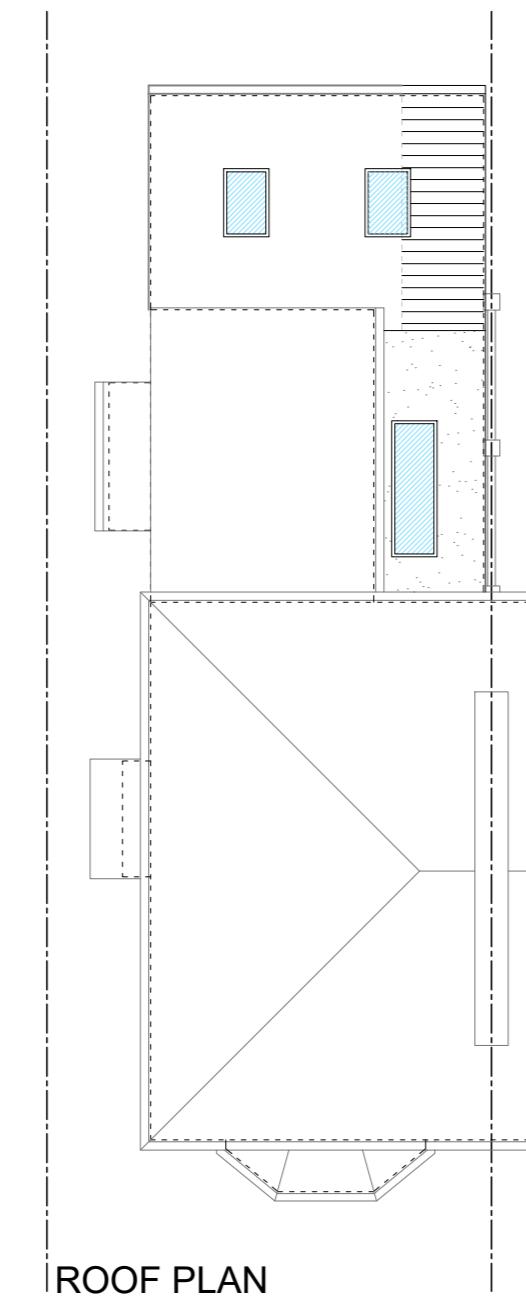

ROOF PLAN

THIS DRAWING PRINTED ON A2 SIZE PAPER



Home Extension Designs

HOME EXTENSION DESIGNS
HED HOUSE
60a BRIDGE ROAD EAST
WELWYN GARDEN CITY
HERTS AL7 1JU
tel : 01707 393971
e: info@hed.co.uk

Project:

19 New Road,
Uxbridge

Drawing Title:

PROPOSED PLANS AND ELEVATIONS

Drawn By: ALI Scale: 1:100 Date: FEB 2023

Drg Status: PLANNING Checked:

Drawing No: 5692-P01 Revision: B

