

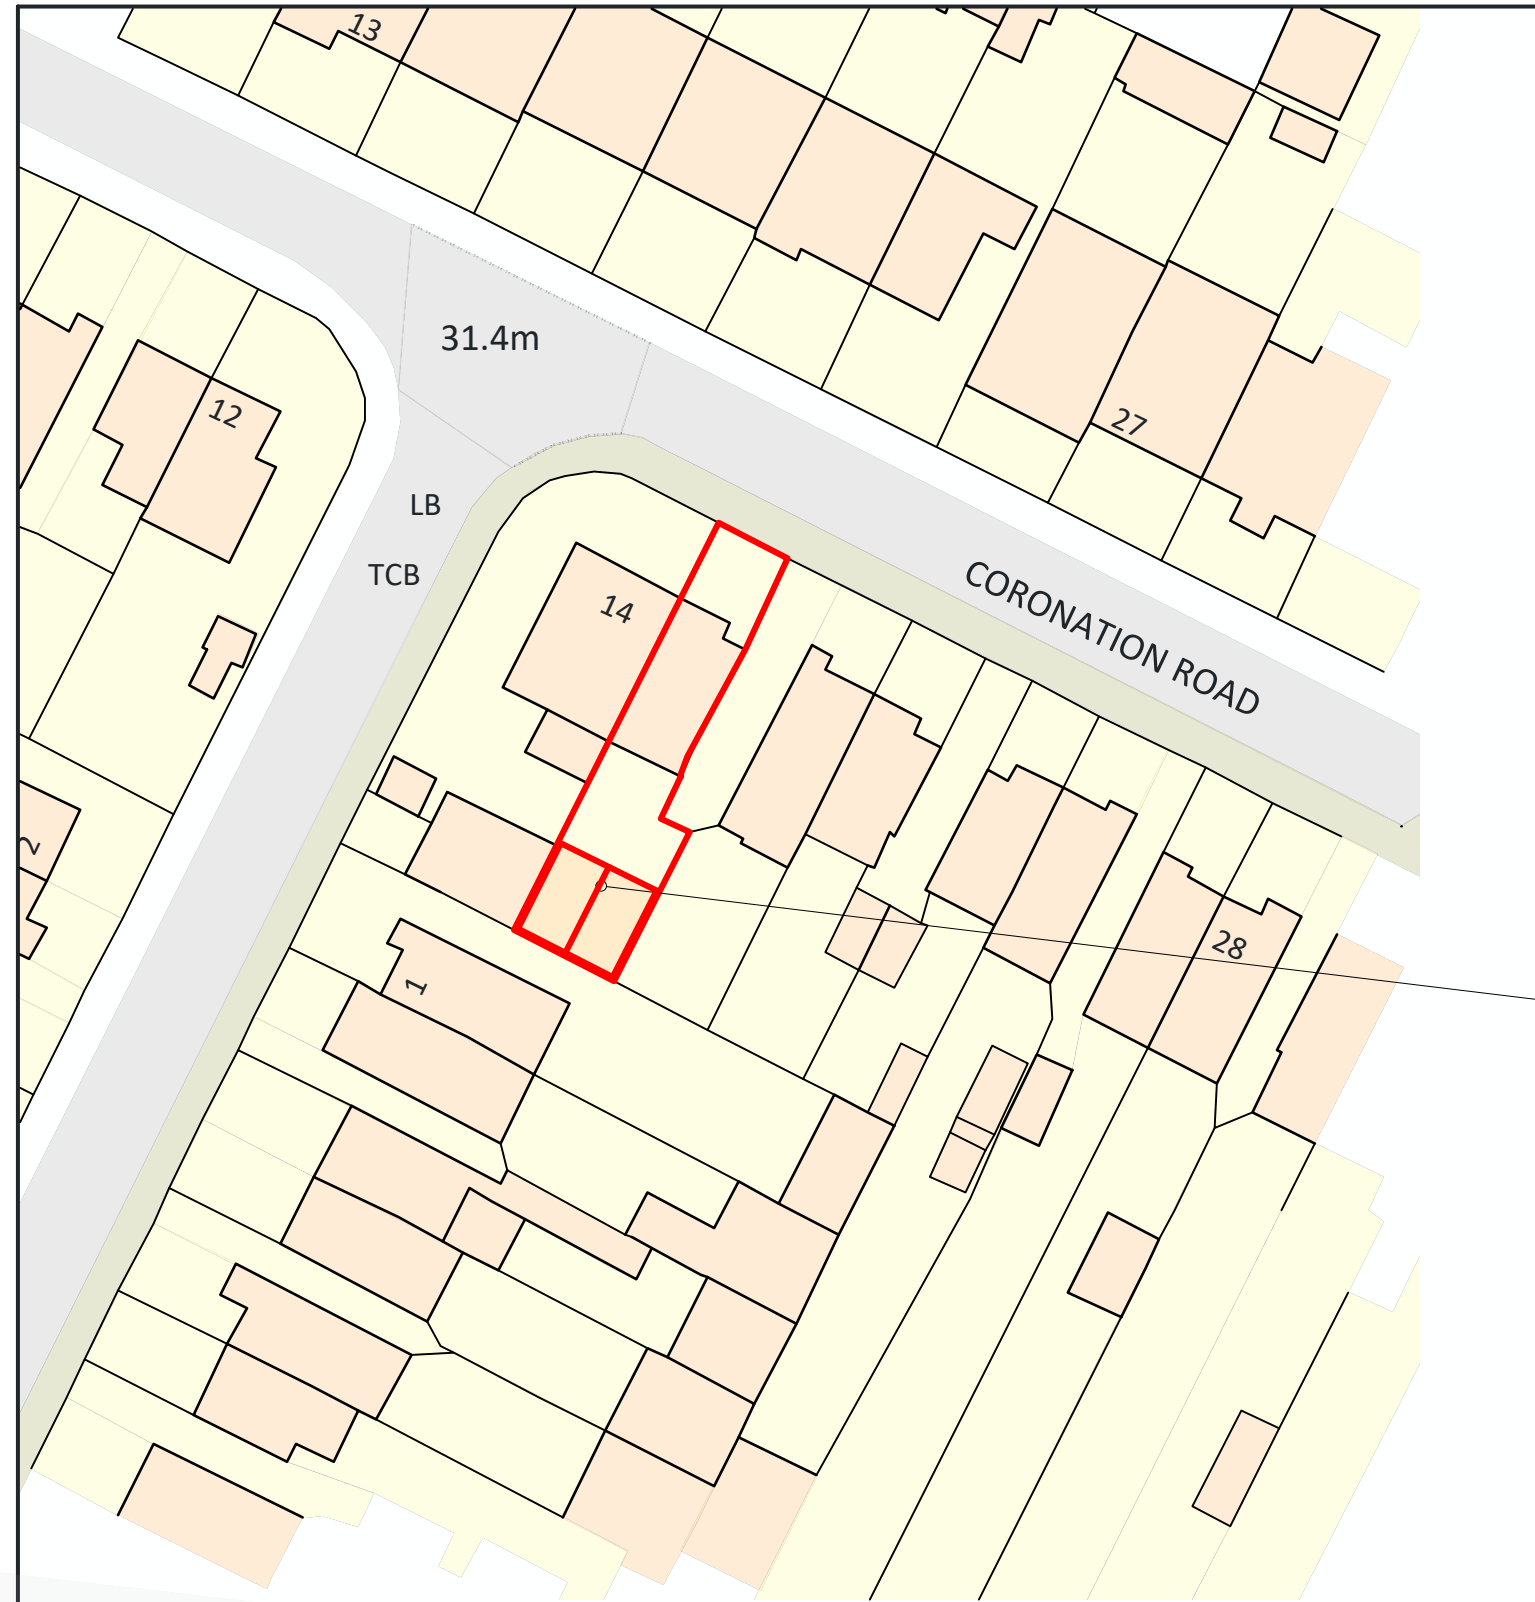


BLOCK PLAN
1:500

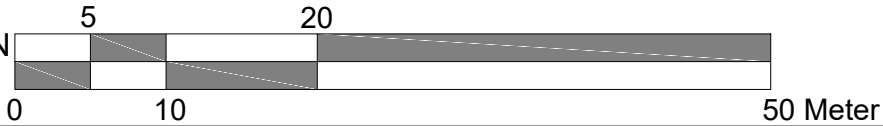


© Crown copyright and database rights 2023 OS 100042766

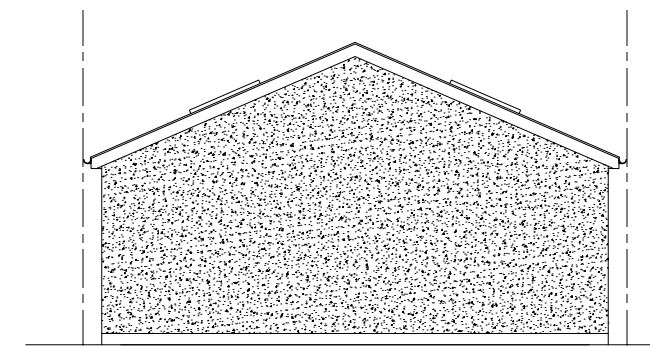

Proposed Rear elevation


Scaled 1:100

1. ALL FINISHES TO MATCH EXISTING.
2. WALLS TO BE BUILT UP TO MATCH EXISTING.
3. ALL NEW DOORS/WINDOWS TO MATCH EXISTING.
4. TILED ROOF OVER OUTBUILDING
5. V - VELUX WINDOW

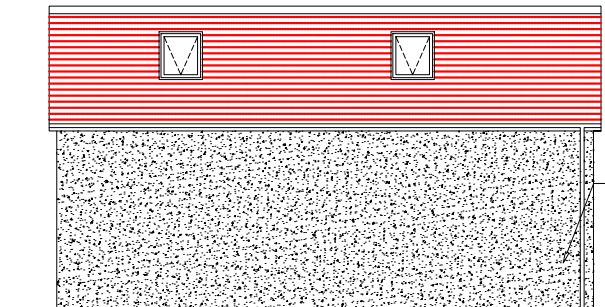


Proposed East Side elevation

Scaled 1:100

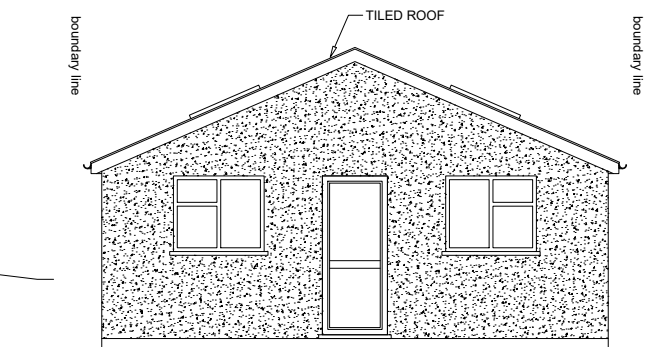

Proposed Front elevation

Scaled 1:100

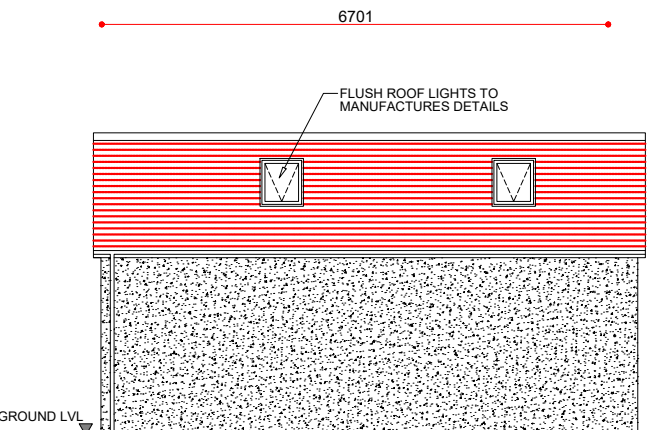

Proposed West Side elevation

Scaled 1:100

CLIENT

Manny

PROJECT LOCATION

16 Coronation Rd
Hayes UB3 4JT

DRAWING TITLE

Proposed Elevations

SCALE

1:100 / A3

DATE

June 2023

DRAWING NO. REV.

01ELF

DRAWN

TAHER



Floor plan it

Planning applications & Planning approvals

Floor plan it Ltd,
124 City Road , Londn EC1
Email: Info@floorplanit.co.uk
WWW.FLOORPLANIT.CO.UK
TEL: 07383458926



NOTE: ALL PROPOSED
MATERIALS TO MATCH
EXISTING