




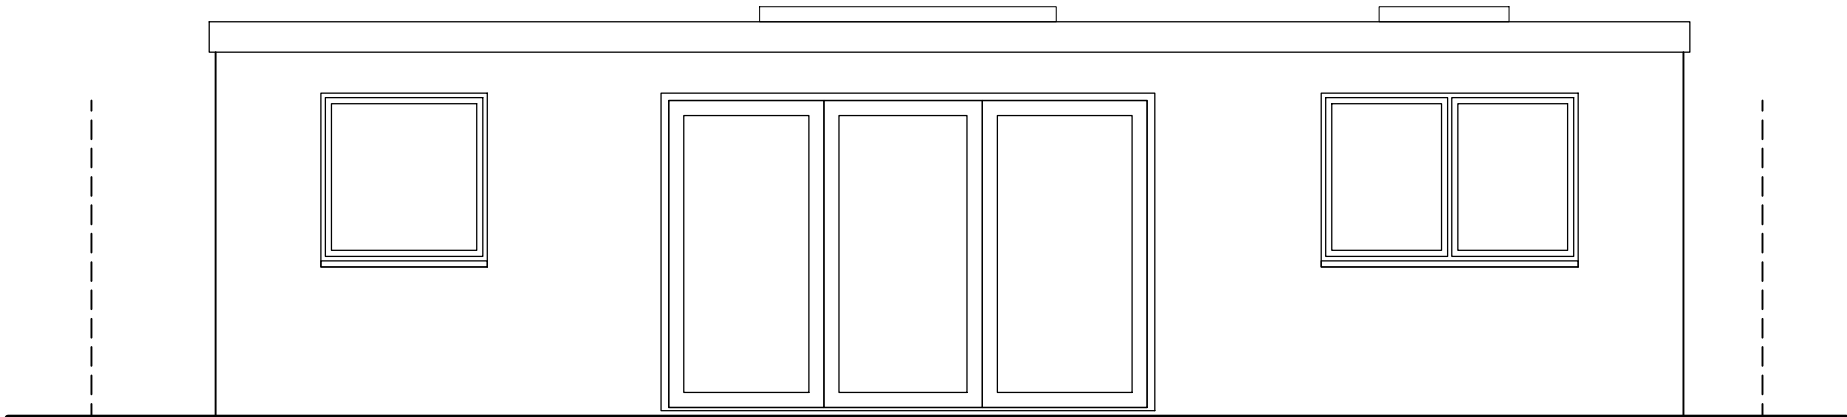


FRONT ELEVATION

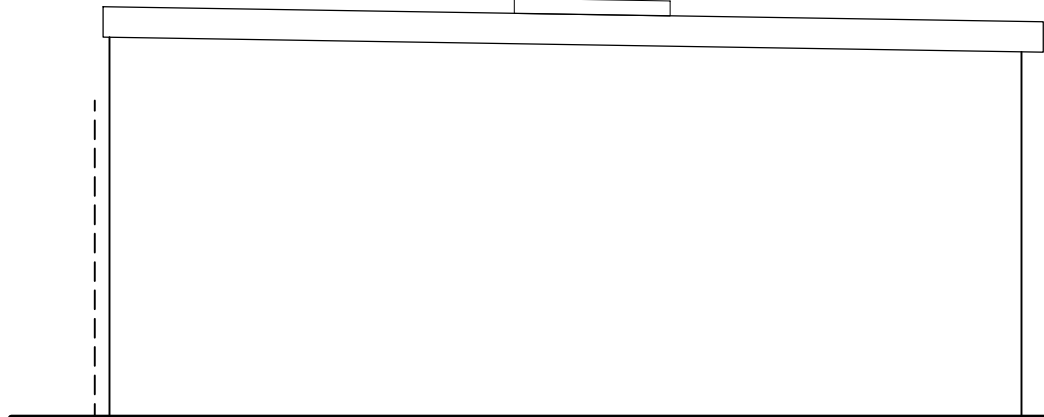


LEFT SIDE ELEVATION

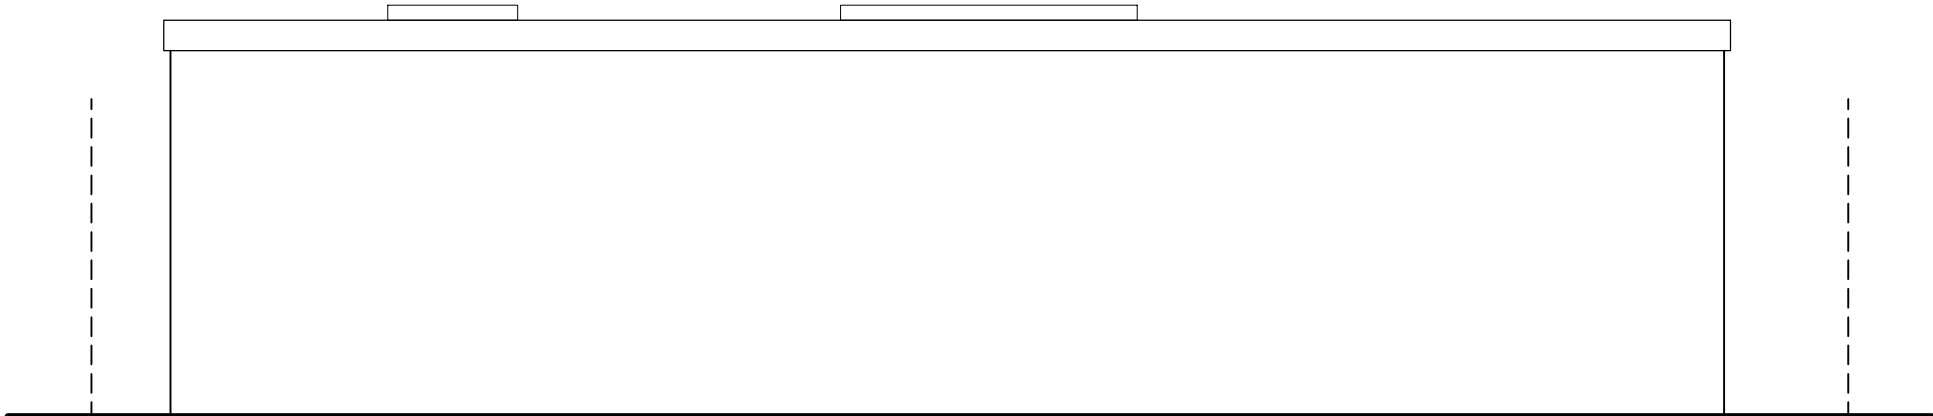

REAR ELEVATION

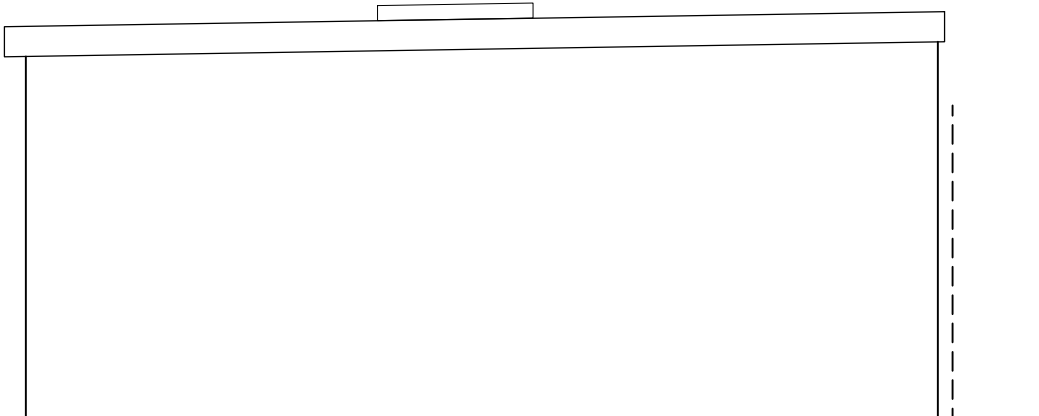

RIGHT SIDE ELEVATION

 

PROJECT
28 MAPLE AVE, WEST DRAYTON, UB7 8LT

DESCRIPTION
EXISTING DRAWINGS

SCALE
A3@1:50

DATE
06.04.2025

DWG NO.
250424-DWG-003

REV
A

NOTE
FOR PLANNING