



GROUND FLOOR
PROPOSED

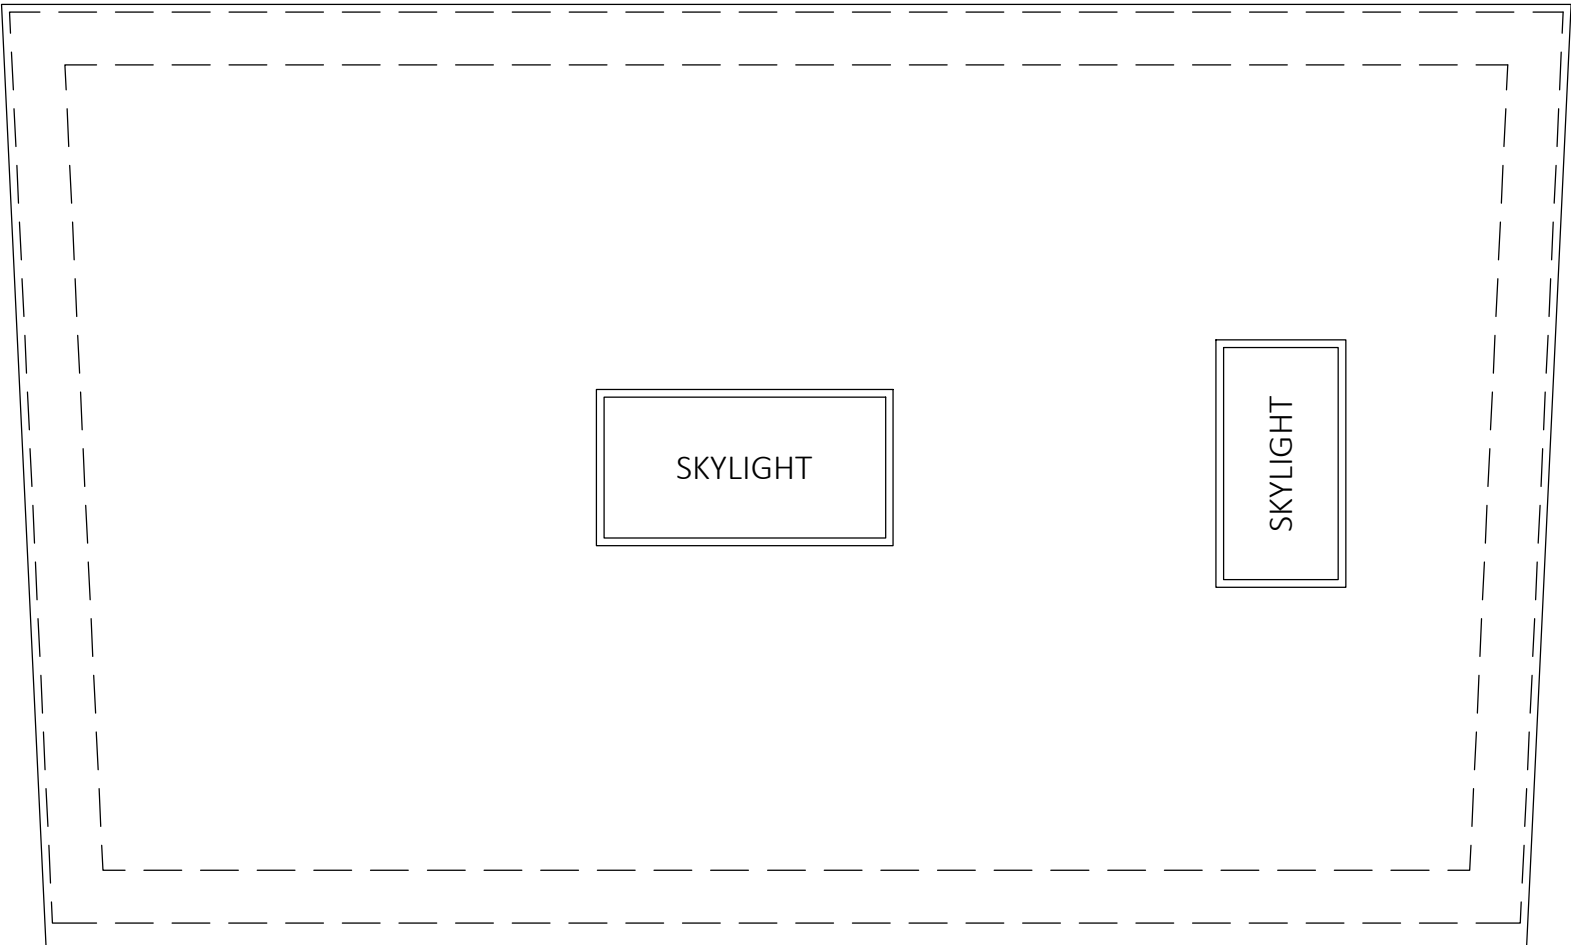

ROOF PLAN
EXISTING

 

PROJECT		28 MAPLE AVE, WEST DRAYTON, UB7 8LT	
DESCRIPTION		PROPOSED DRAWINGS	
SCALE	DATE		
A3@1:50	06.04.2025		
DWG NO.		250424-DWG-005	
REV	NOTE		
A	FOR PLANNING		