




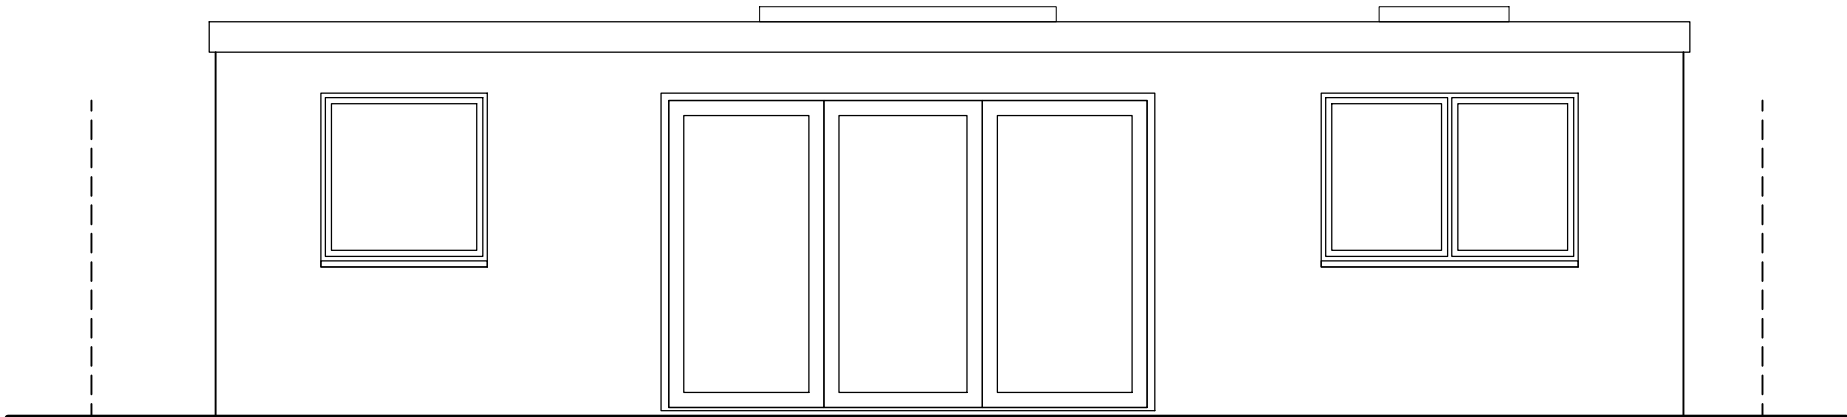


FRONT ELEVATION

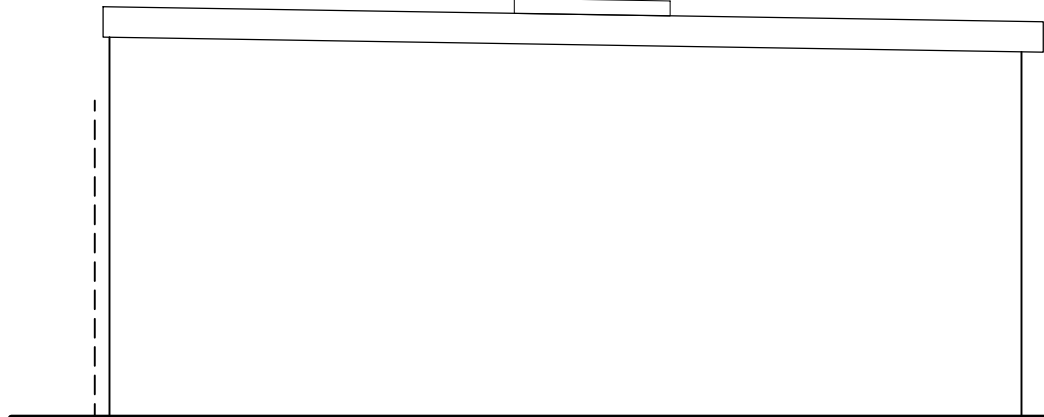


LEFT SIDE ELEVATION

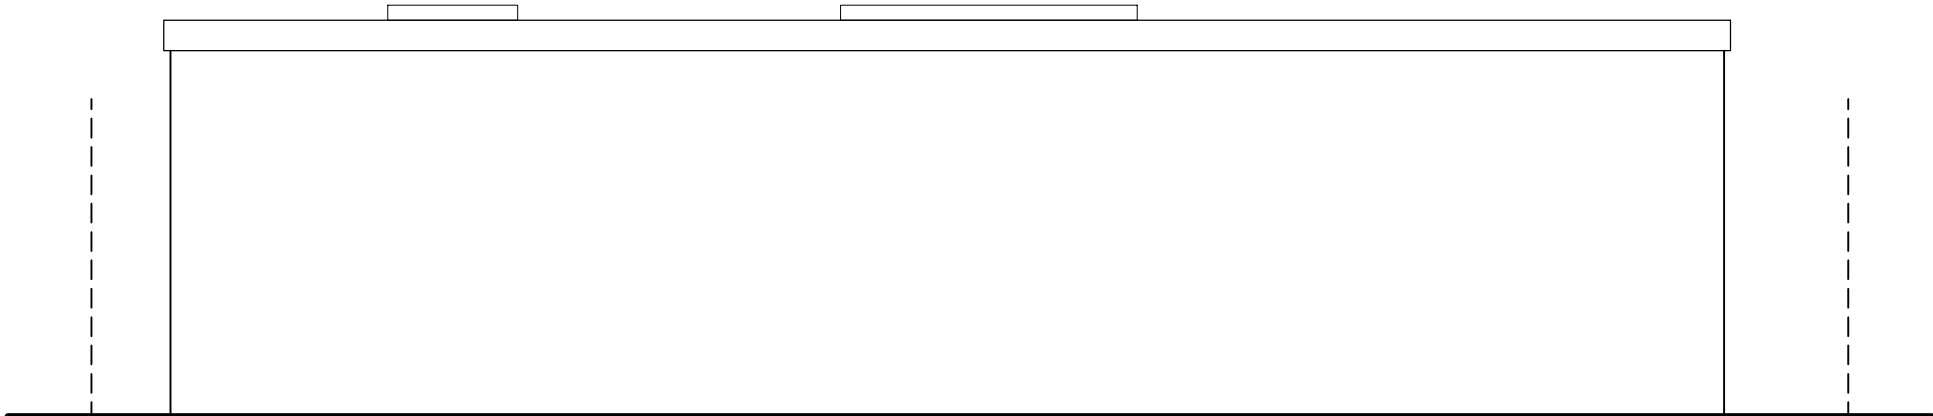

REAR ELEVATION

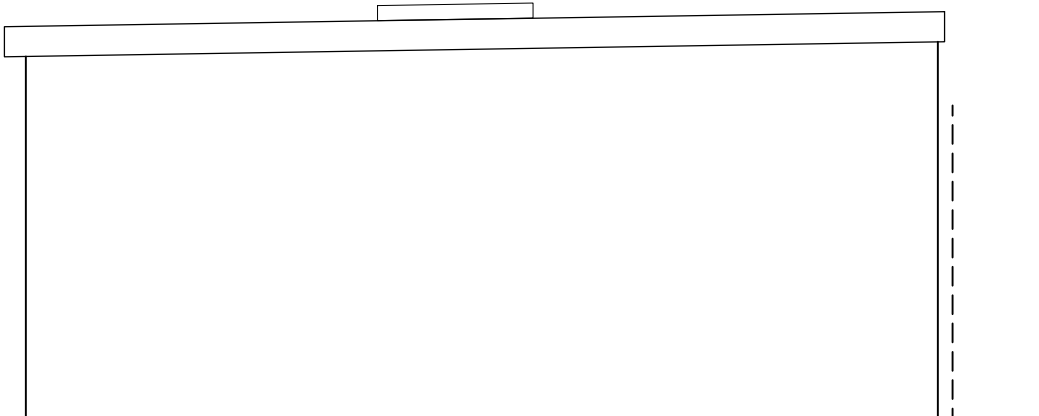

RIGHT SIDE ELEVATION

 

PROJECT		28 MAPLE AVE, WEST DRAYTON, UB7 8LT	
DESCRIPTION		PROPOSED DRAWINGS	
SCALE	A3@1:50		DATE
			06.04.2025
DWG NO.		250424-DWG-005	
REV	A		NOTE
			FOR PLANNING