



EXISTING ROOF LAYOUT


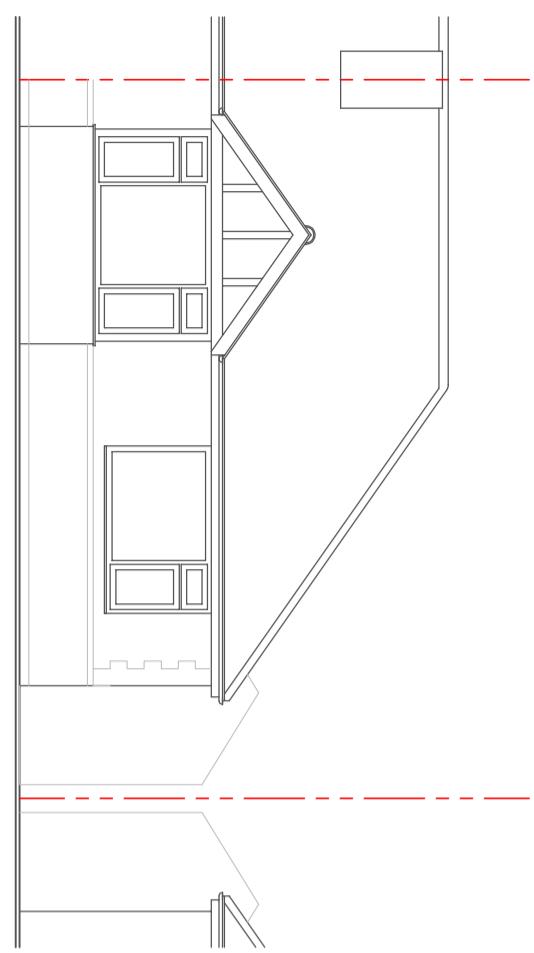


EXISTING FRONT ELEVATION

PROPOSED FRONT ELEVATION

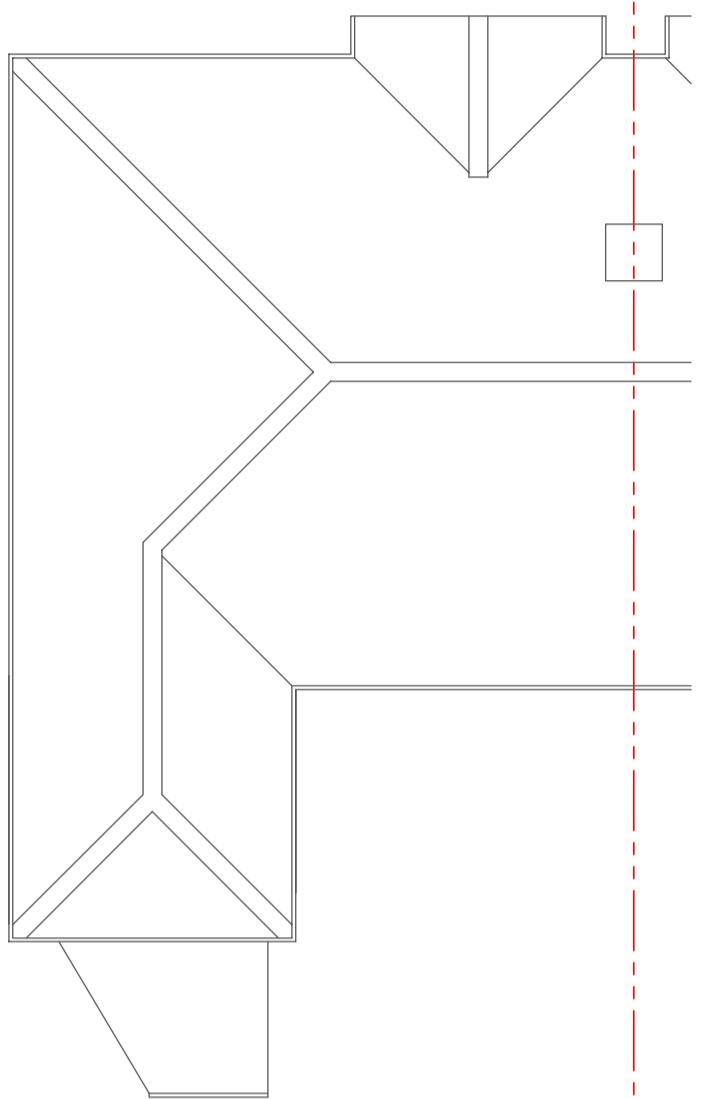

PROPOSED ROOF LAYOUT

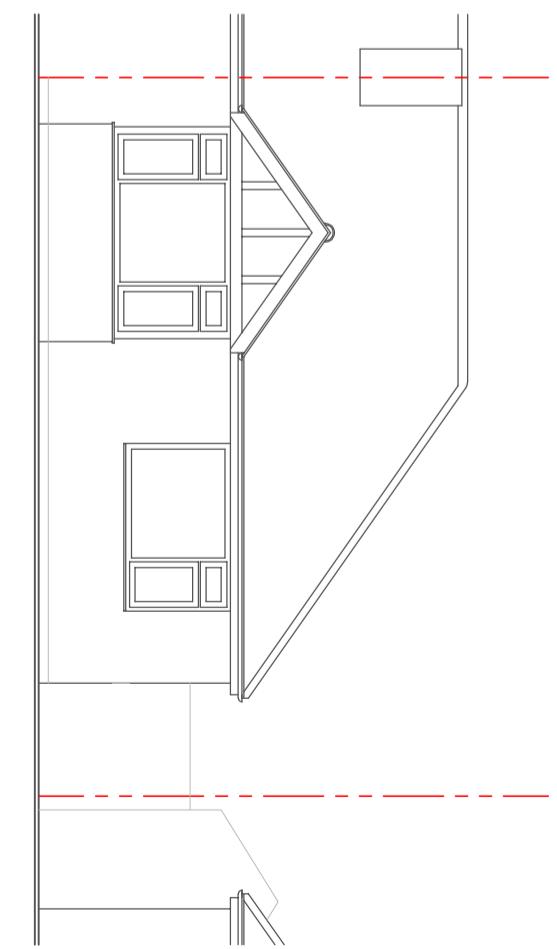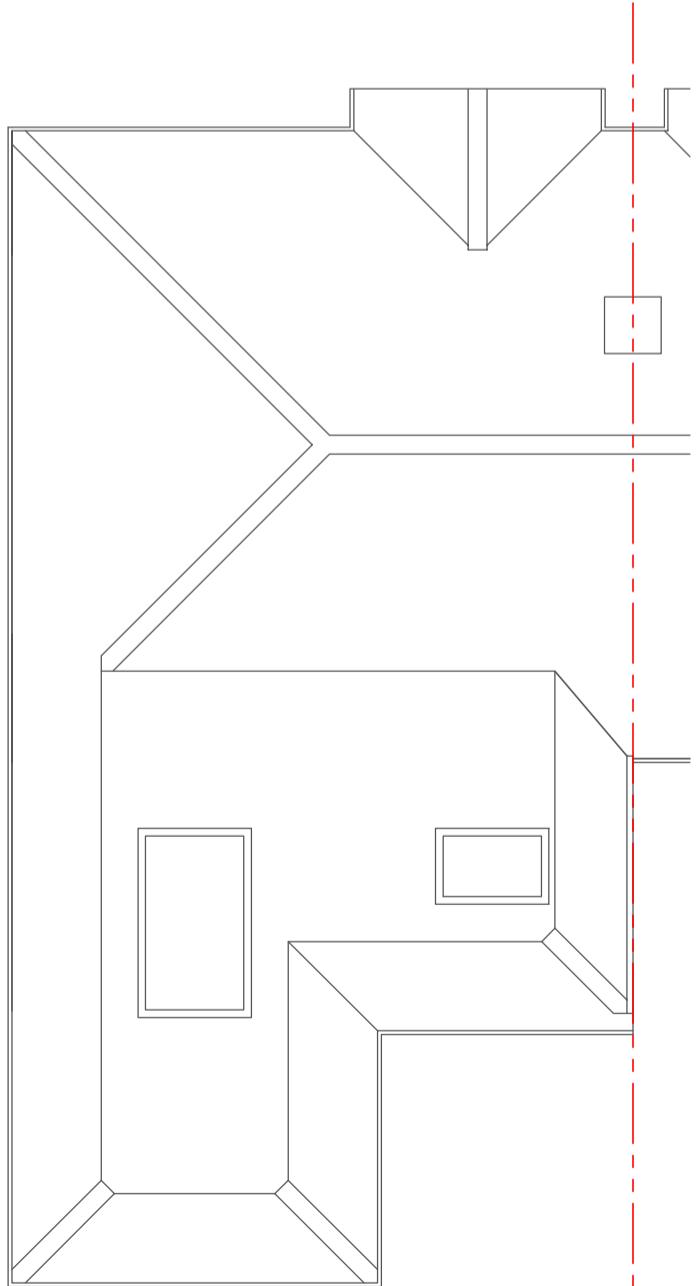

CBD The Junction Station Road, Watford, WD17 1ET +44 (0)1923 371381 info@studiocbd.co.uk www.studiocbd.co.uk	TITLE: REAR EXTENSION DRAWING NUMBER: 362-303 PROJECT ADDRESS: 147 HERLWYN AVENUE, RUISLIP, HA4 6HS CLIENT: MR ENRIC DOMINGO DATE: MAR 2023 SCALE: 1:100 @ A3 DRAWN: JC
--	---

0
1
2
3m

