




EXISTING REAR ELEVATION

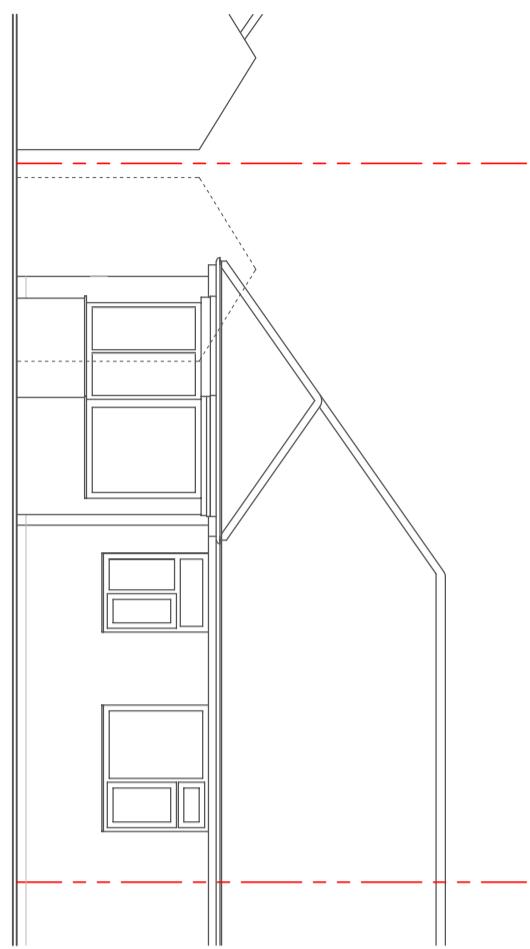


PROPOSED REAR ELEVATION

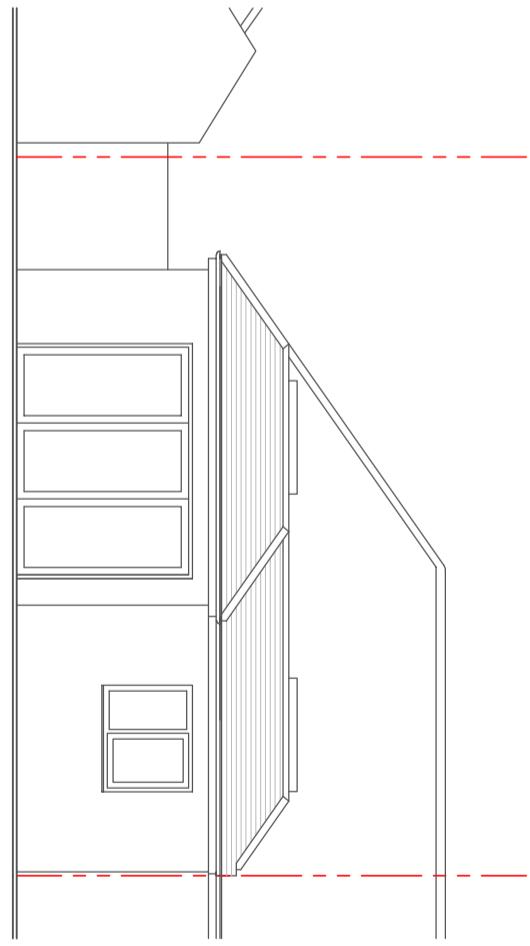

EXISTING SIDE ELEVATION

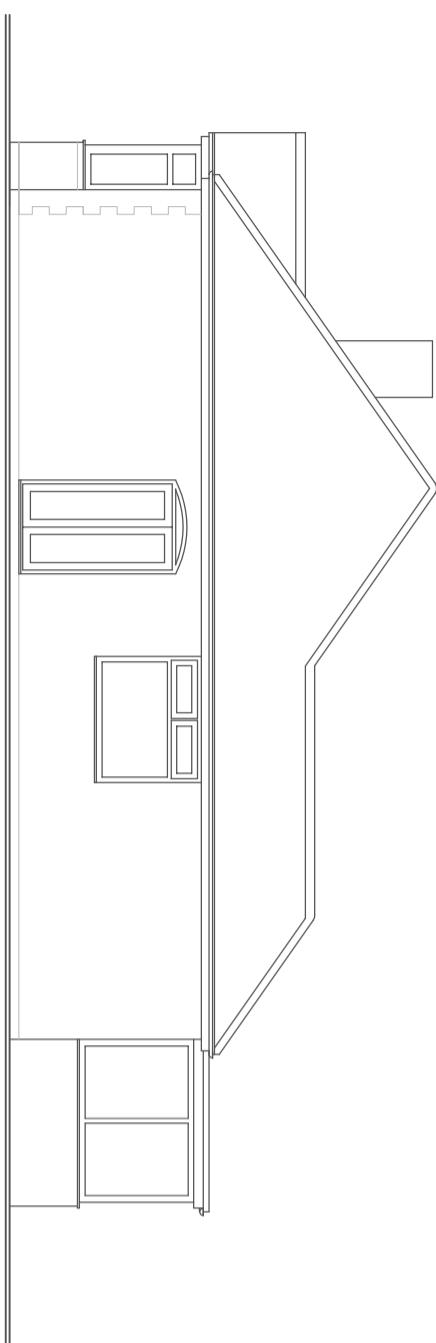

PROPOSED SIDE ELEVATION

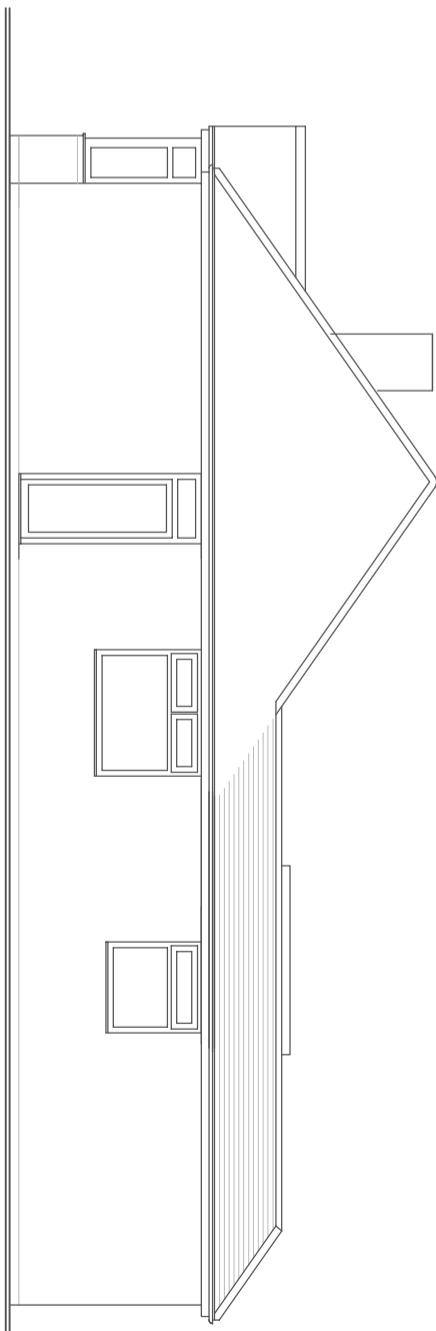

CBD The Junction Station Road, Watford, WD17 1ET +44 (0)1923 371381 info@studiocbd.co.uk www.studiocbd.co.uk	
TITLE: REAR EXTENSION	DRAWING NUMBER: 362-304
PROJECT ADDRESS: 147 HERLWYN AVENUE, RUISLIP, HA4 6HS	REV: -
CLIENT: MR ENRIC DOMINGO	DATE: -
DATE: MAR 2023	SCALE: 1:100 @ A3
	DRAWN: JC

0
1
2
3m