


MICHAEL OAKES ARCHITECTS LTD.

Michael Oakes (Director) B.A. Hons Arch, Dipl. Arch, Registered Architect

REGISTERED ARCHITECTS, DESIGNERS + ILLUSTRATORS


Telephone: 01895 235089 - E-mail: michaeloakesarchitect@googlemail.com

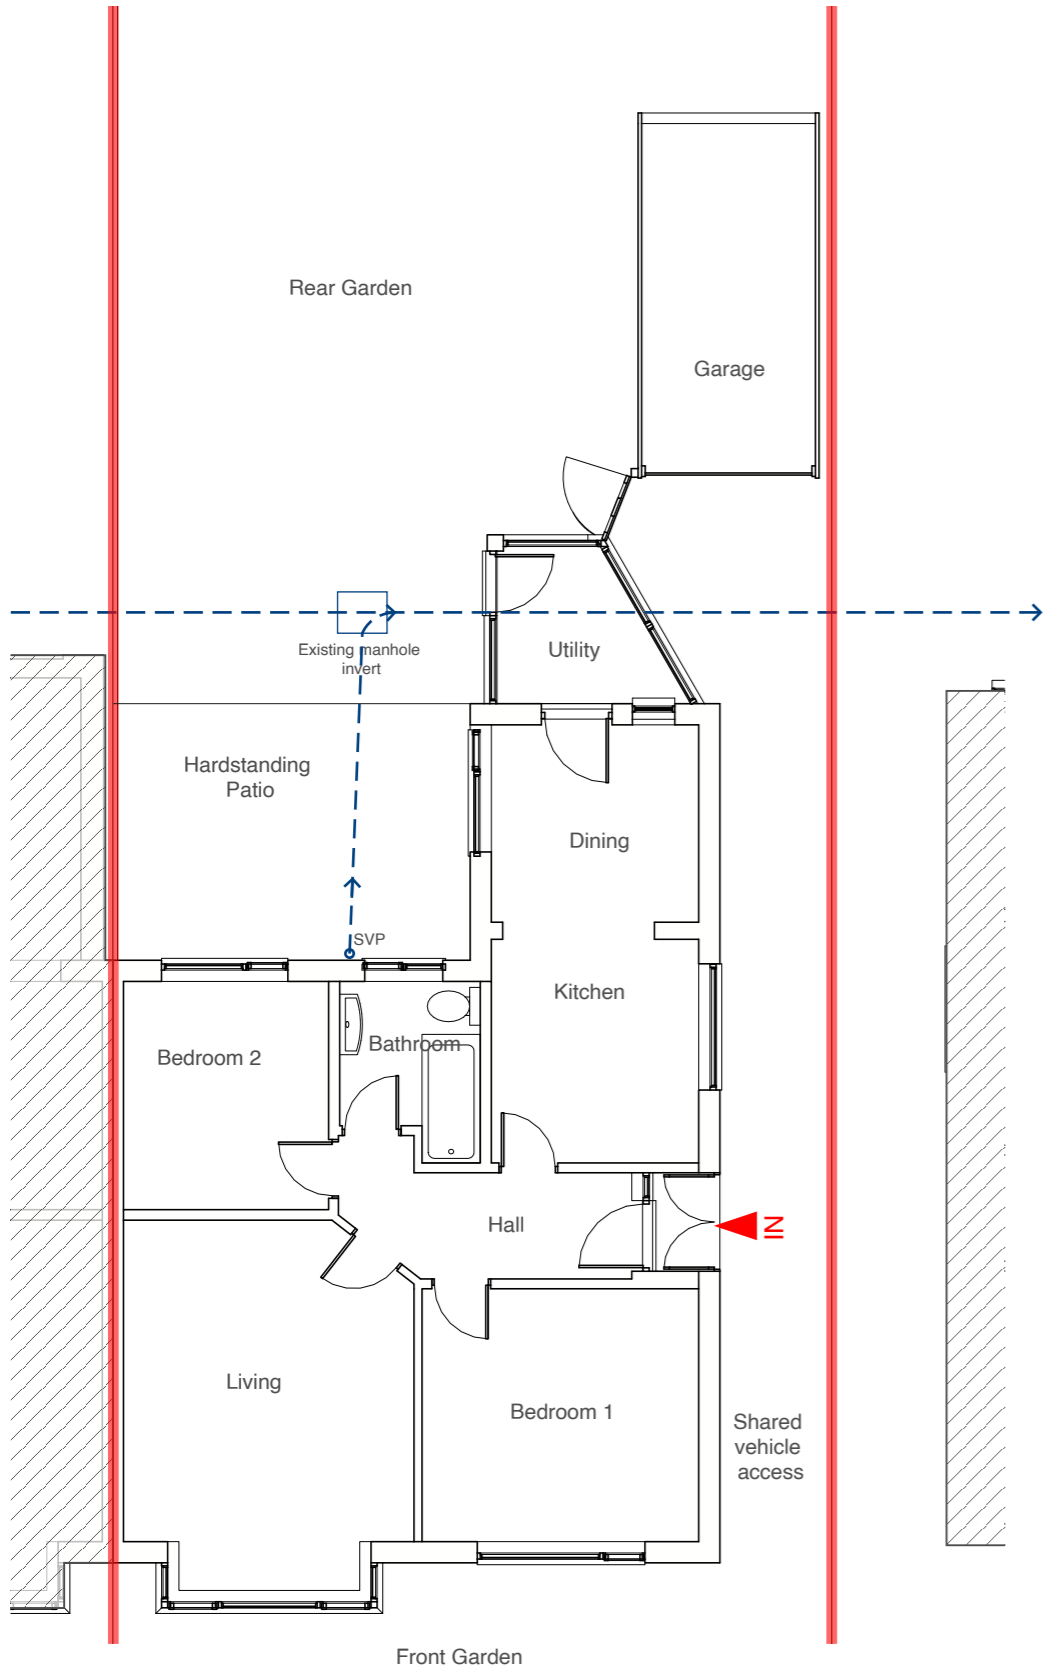



No. 149 Ground Floor Plan No. 147 No. 145

Address	Client	Date
147 Herlwyn Avenue, Ruislip, HA4 6HS	Dani Augheliuc and Alexandra	March 2026

10 Parkfield Avenue, Hillingdon, Middlesex, UB10 0DF, Great Britain

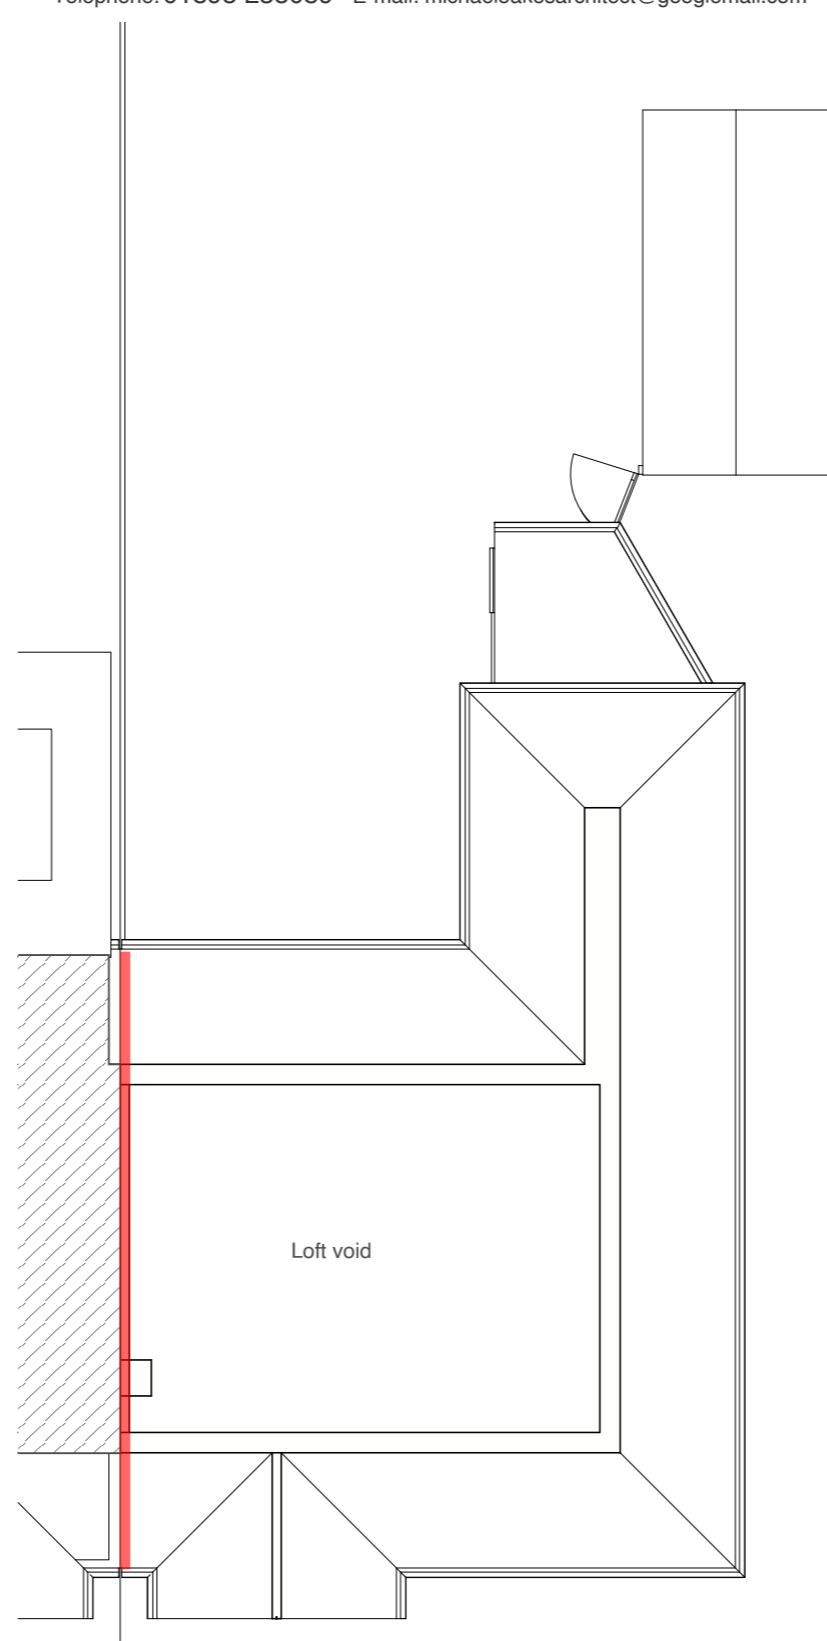

No. 149 No. 147 First Floor Plan

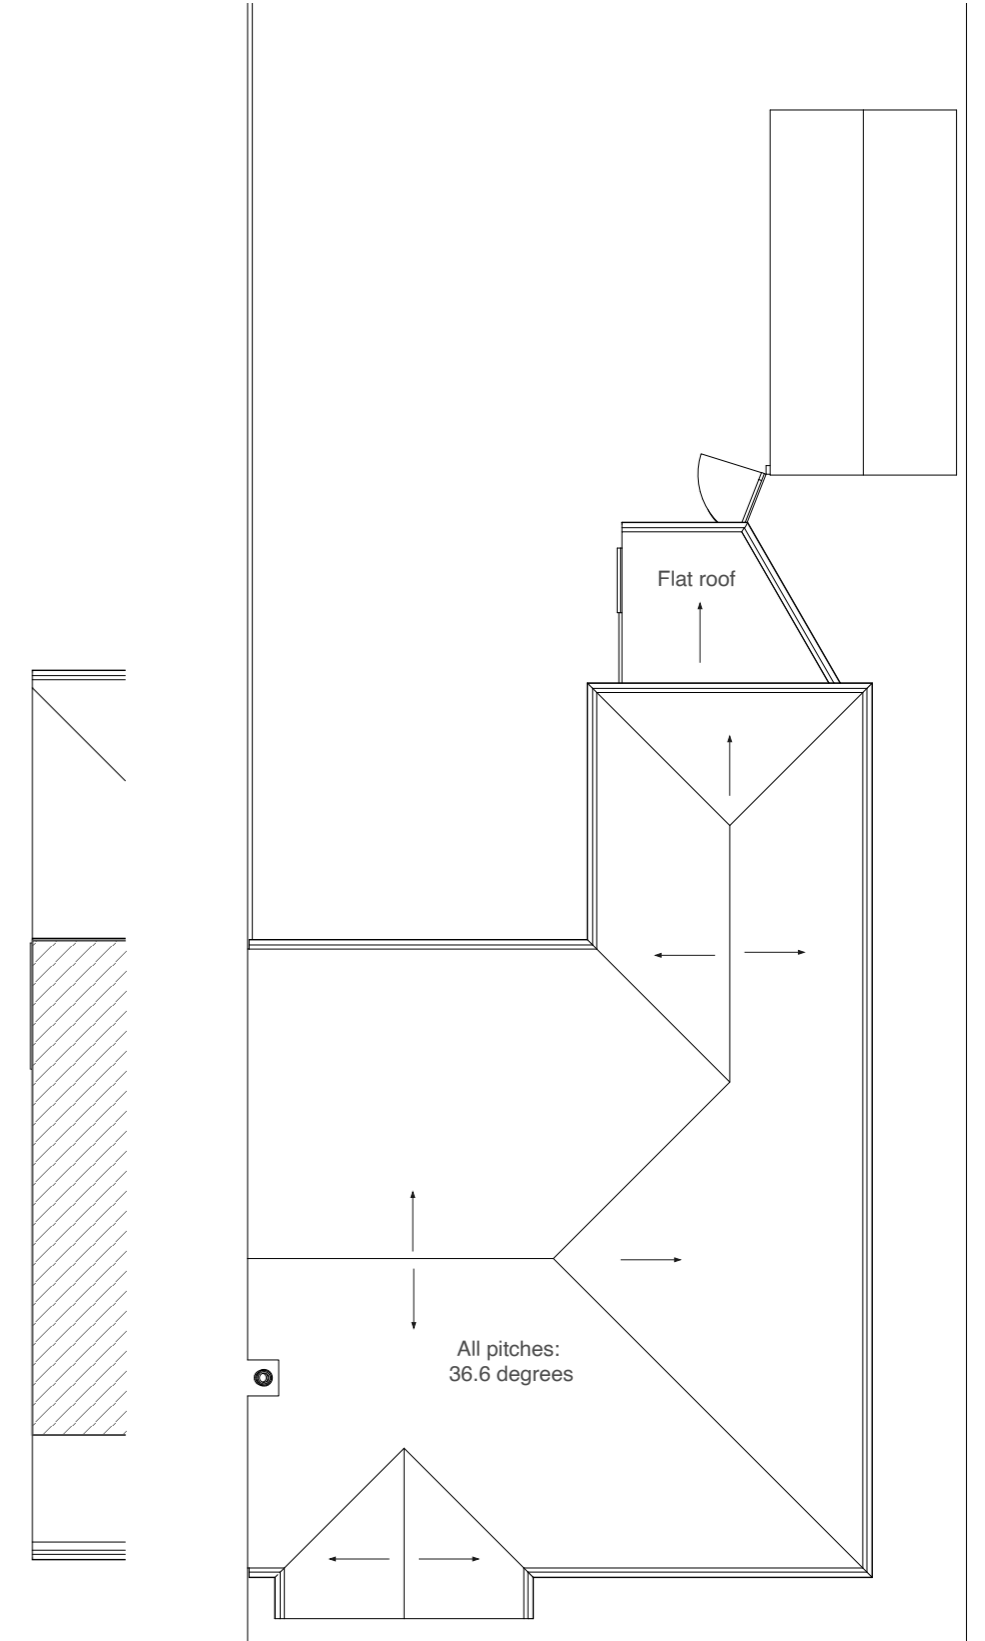 

No. 147 Roof Plan

Drawing Title
As Existing
Floor Plans




Project no./ Stage/	Drawing no./ Revision
0467- PLA-	04_A
Revision notes:	Drawn by: RA
A - First Issue	

MICHAEL OAKES ARCHITECTS LTD.


Michael Oakes (Director) B.A. Hons Arch, Dipl. Arch, Registered Architect

REGISTERED ARCHITECTS, DESIGNERS + ILLUSTRATORS

Telephone: 01895 235089 - E-mail: michaeloakesarchitect@googlemail.com

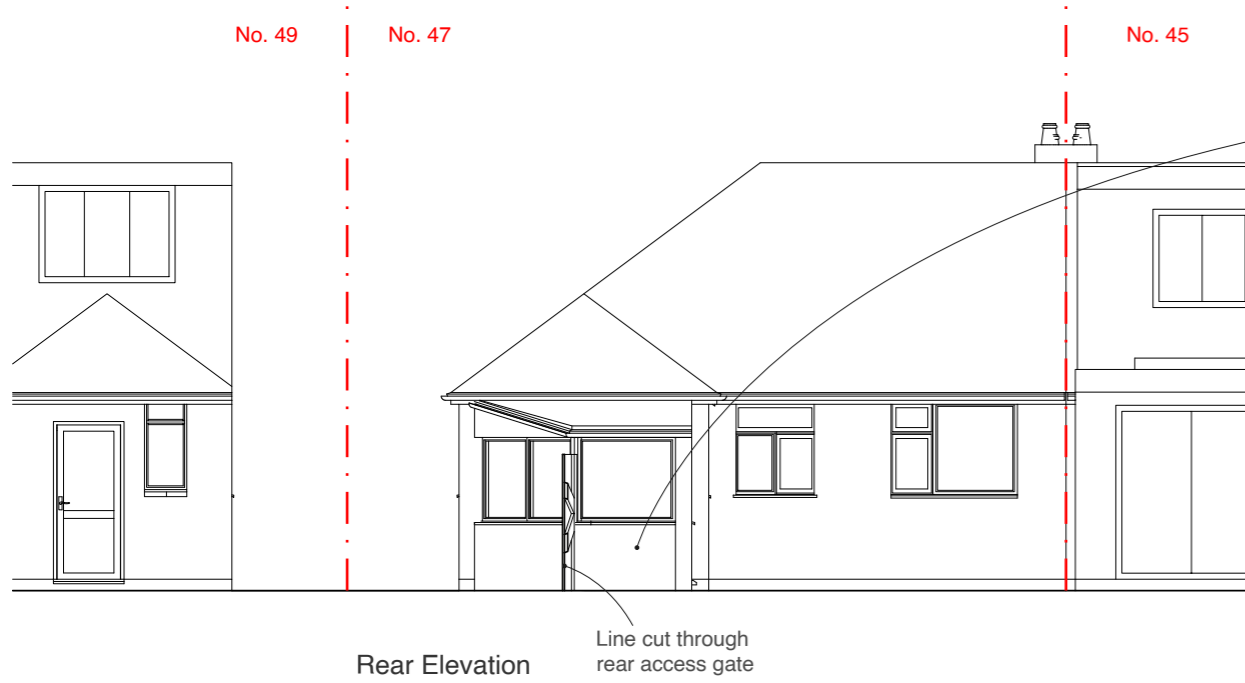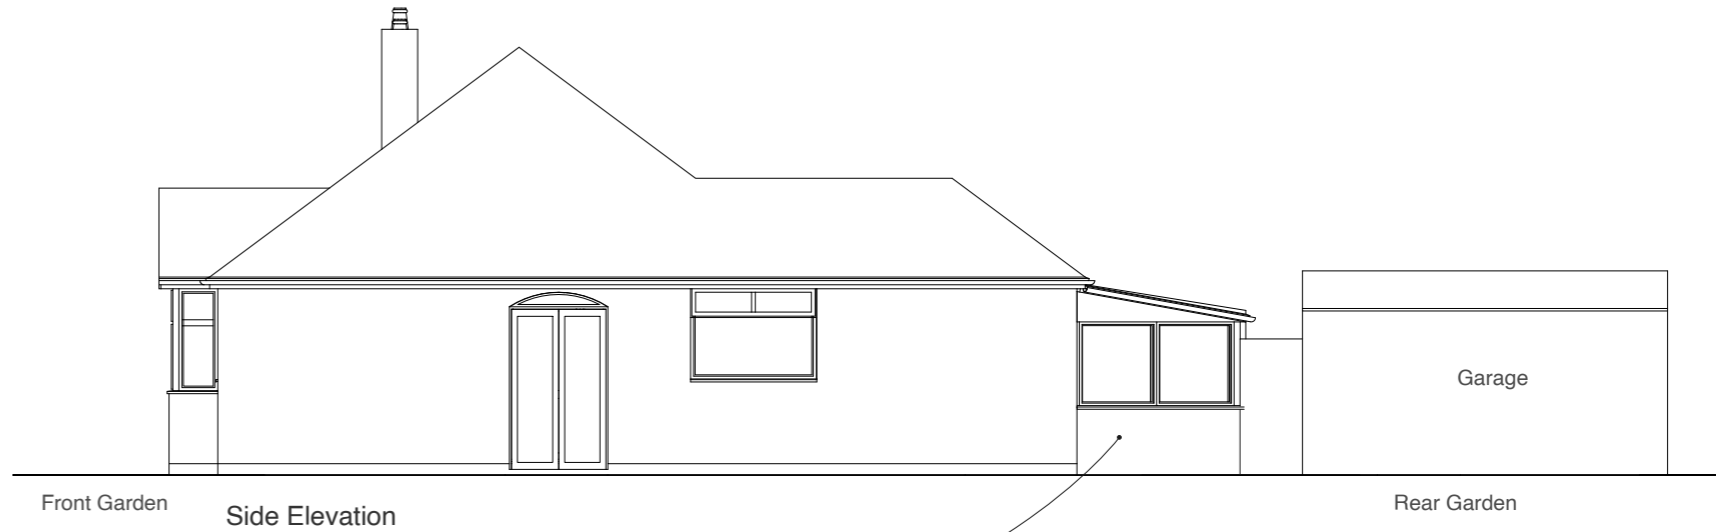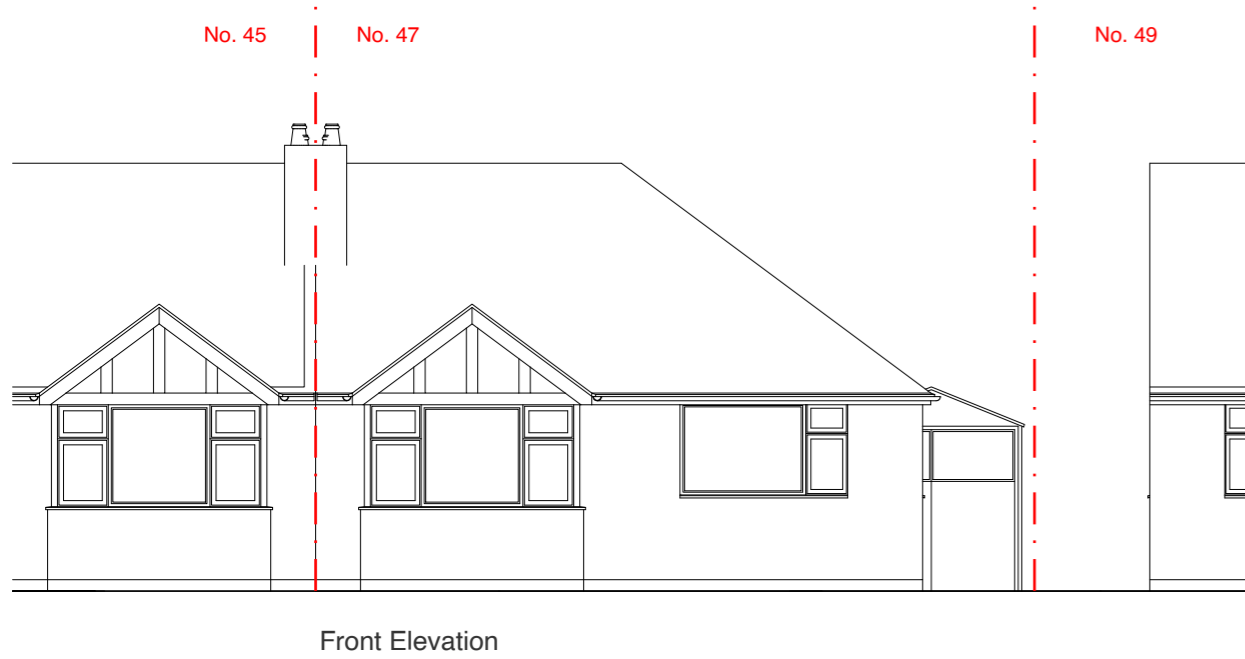

Address: 147 Herlwyn Avenue, Ruislip, HA4 6HS
 Client: Dani Augheliuc and Alexandra
 Date: March 2026

 

Drawing Title: **As Existing Elevations**

Project no./ Stage/ Drawing no./ Revision: 0467- PLA- 05_A
 Revision notes: A - First Issue
 Drawn by: RA