





NORTH ELEVATION

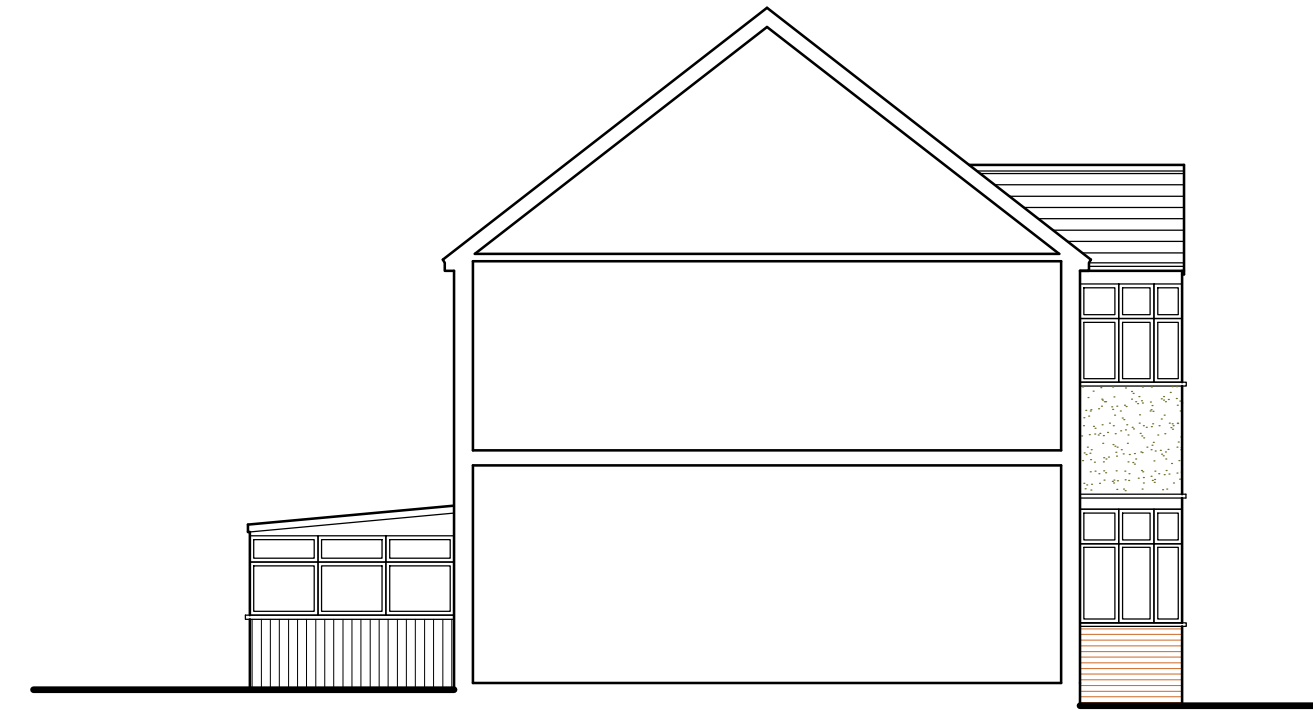

EAST ELEVATION




SOUTH ELEVATION

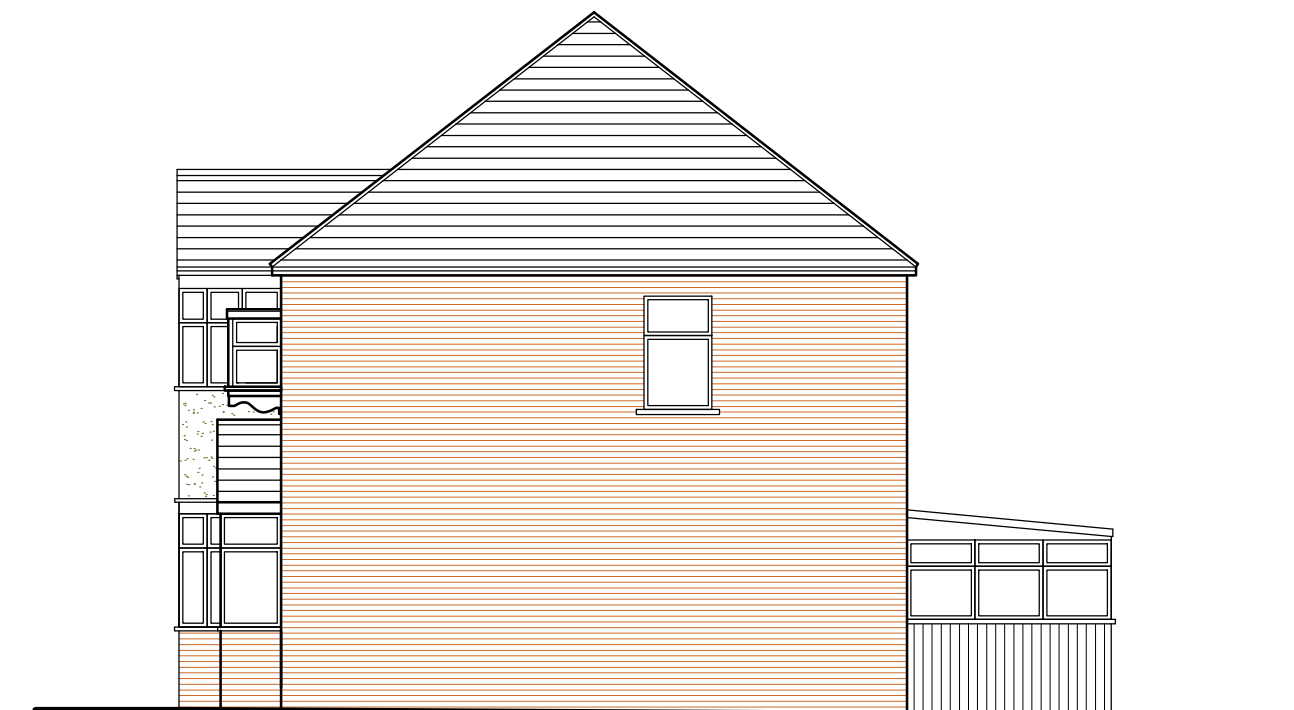

WEST ELEVATION

EXISTING ELEVATIONS

58 Torcross Road, Ruislip HA4 0TD

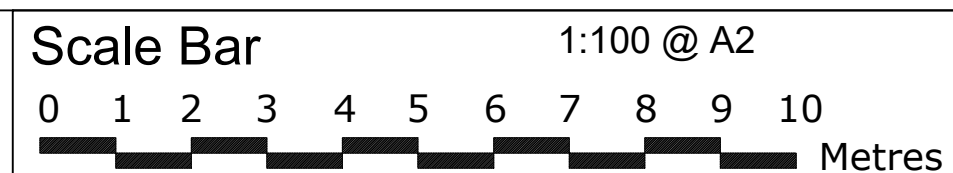

THE GILLETT MACLEOD PARTNERSHIP
Chartered Architects & Town Planning Consultants
1 High Road Old Eastcote Pinner Middlesex HA5 2EW tel. 0208 868 1333

Drg. No. 25/3697/05
Scale 1:100
Date 09/12/25
Drawn by KH

REVISION
C drawer