


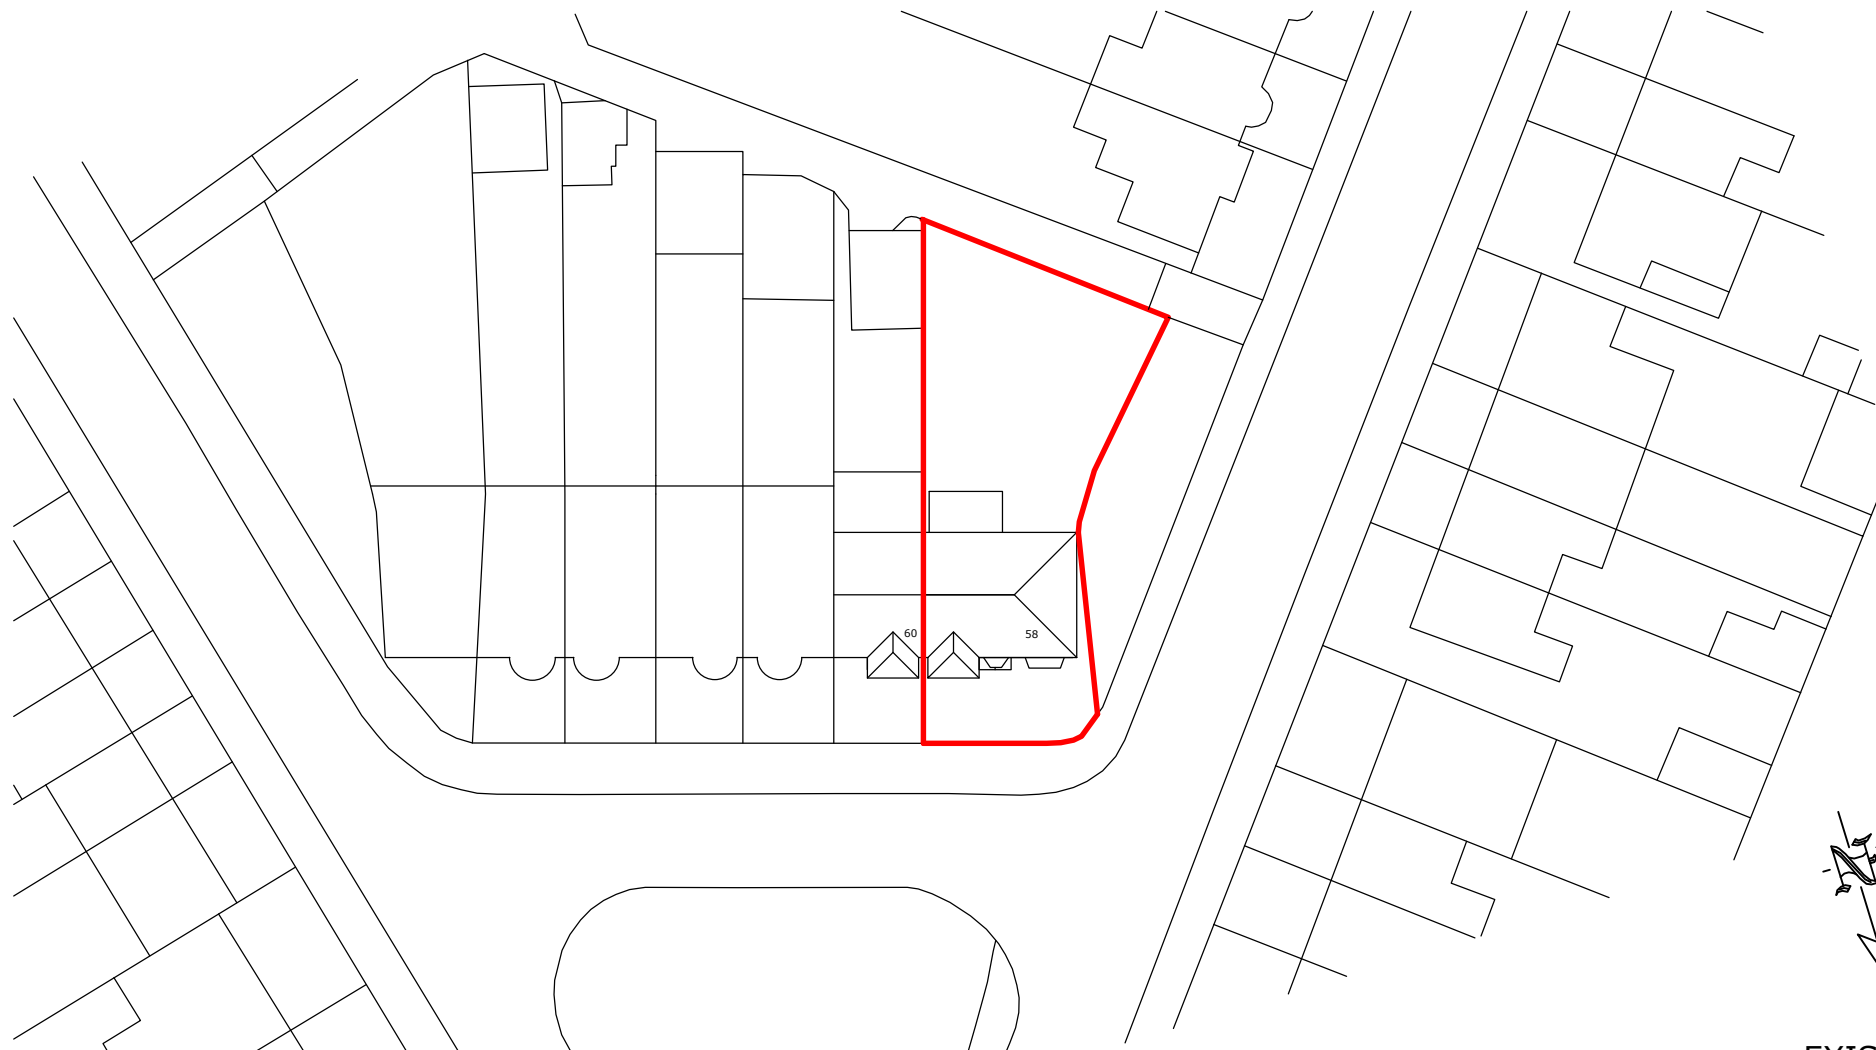

EXISTING
SITE PLAN

58 Torcross Road, Ruislip HA4 0TD



THE GILLETT MACLEOD PARTNERSHIP
Chartered Architects & Town Planning Consultants
1 High Road Old Eastcote Pinner Middlesex HA5 2EW tel. 0208 868 1333

Drg. No. 25/3697/01
Scale 1:500@A4
Date 03/12/25
Drawn by KH