


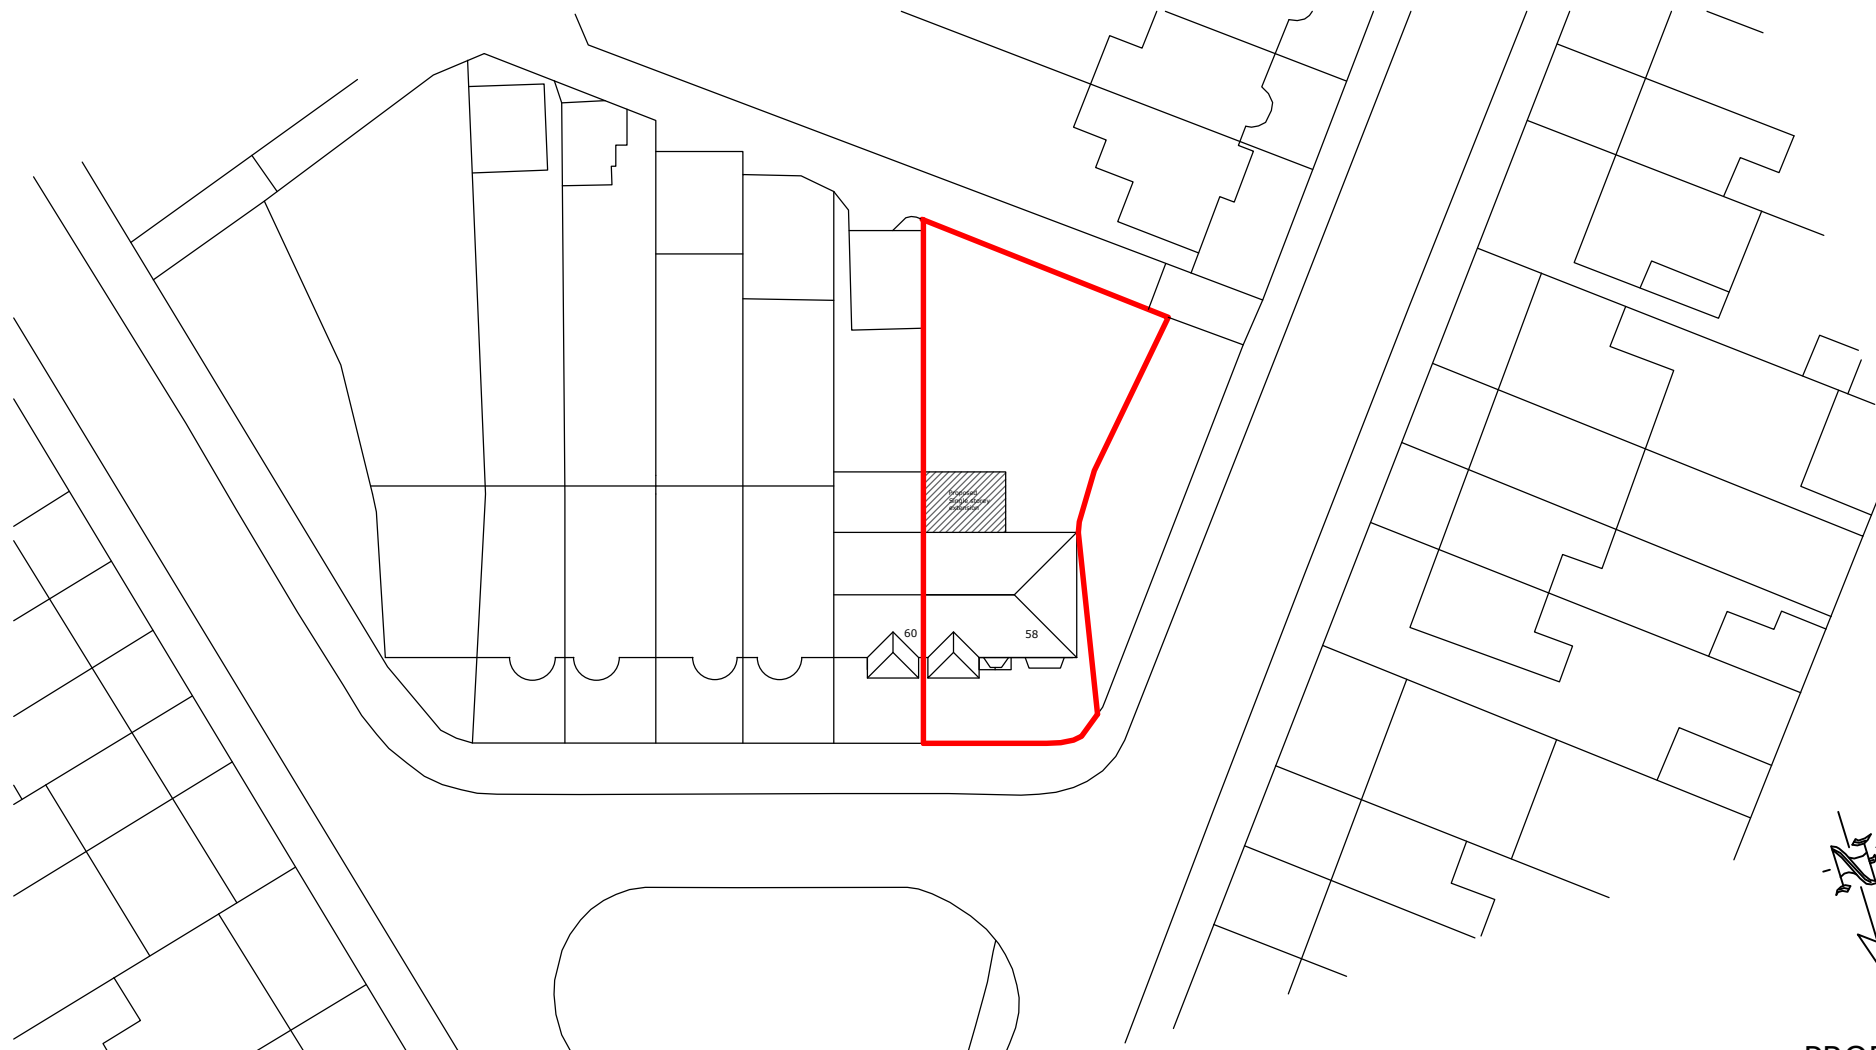

PROPOSED
SITE PLAN

58 Torcross Road, Ruislip HA4 0TD



THE GILLETT MACLEOD PARTNERSHIP

Chartered Architects & Town Planning Consultants

1 High Road Old Eastcote Pinner Middlesex HA5 2EW tel. 0208 868 1333

Drg. No.	25/3697/02
Scale	1:500@A4
Date	03/12/25
Drawn by	KH