



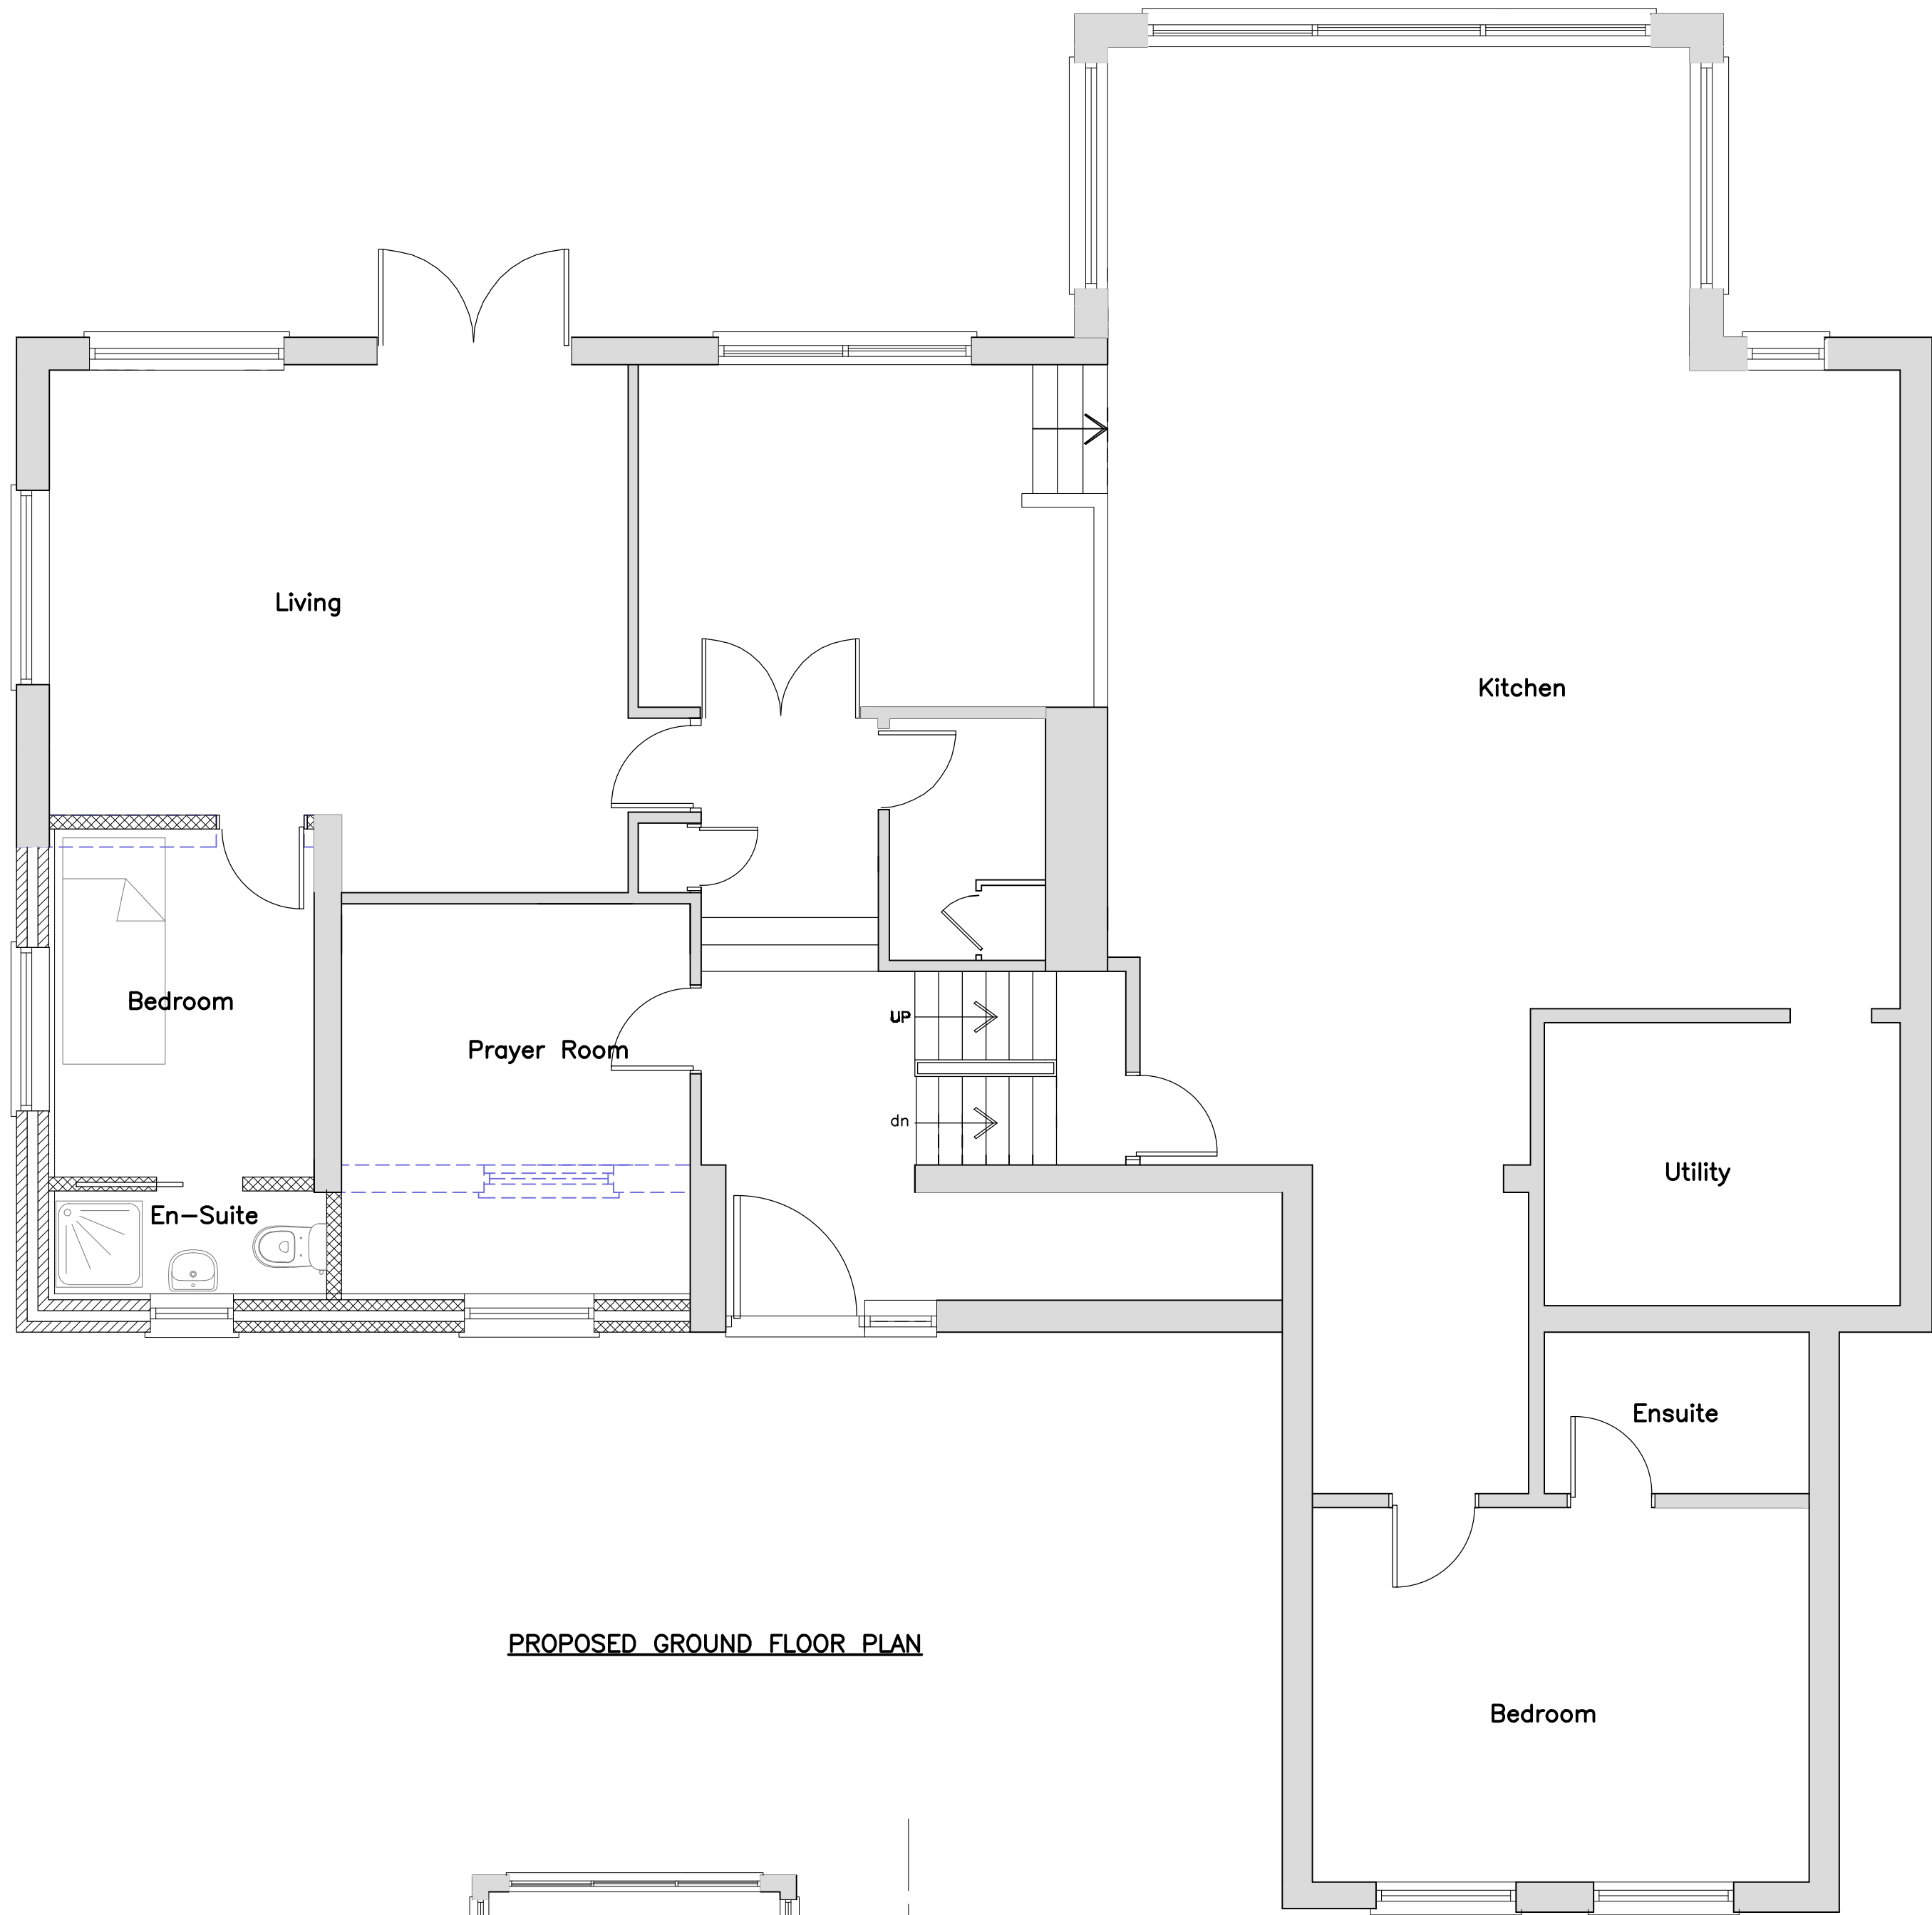


PROPOSED GROUND FLOOR PLAN




PROPOSED FIRST FLOOR PLAN

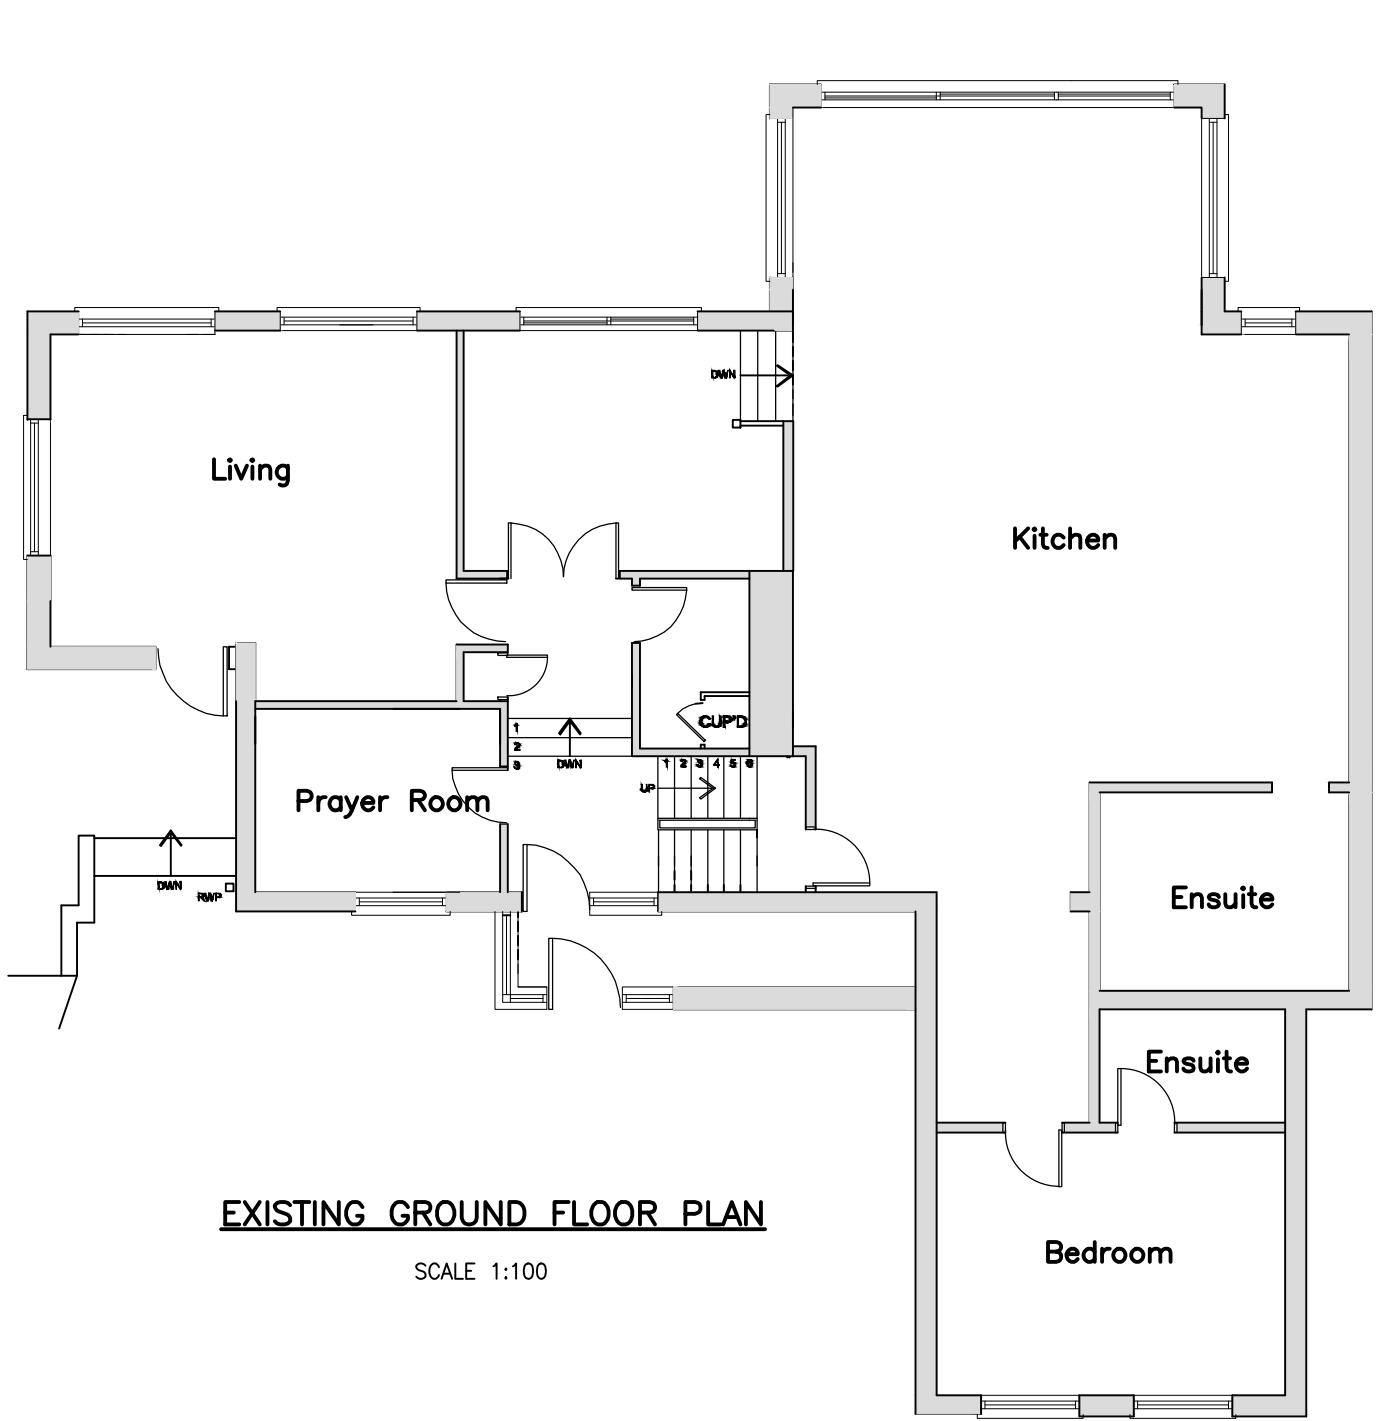


EXISTING GROUND FLOOR PLAN
SCALE 1:100

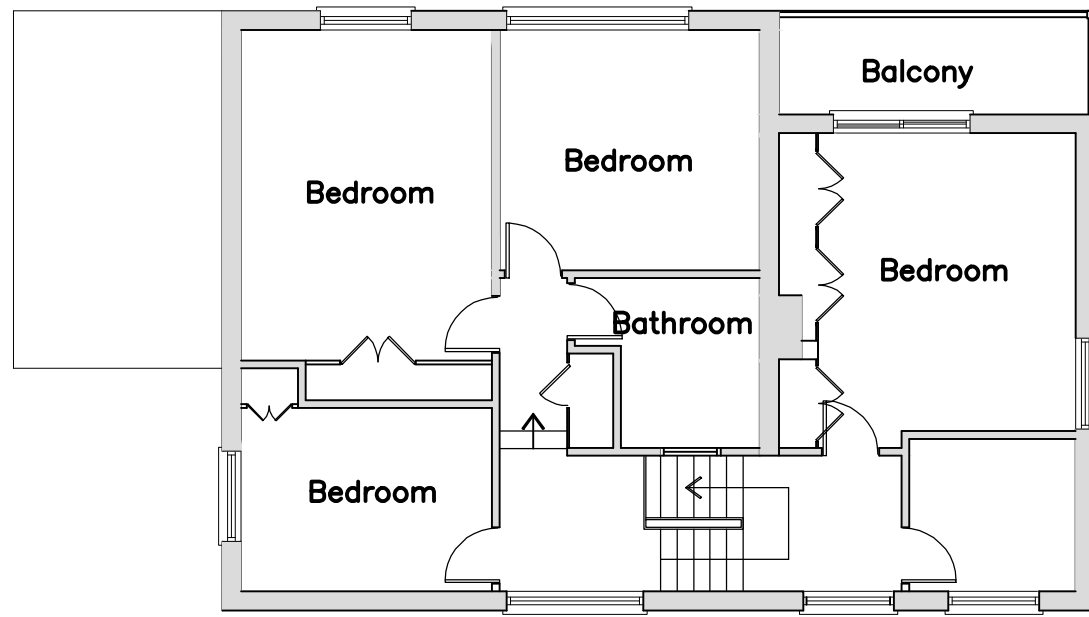

EXISTING FIRST FLOOR PLAN
SCALE 1:100

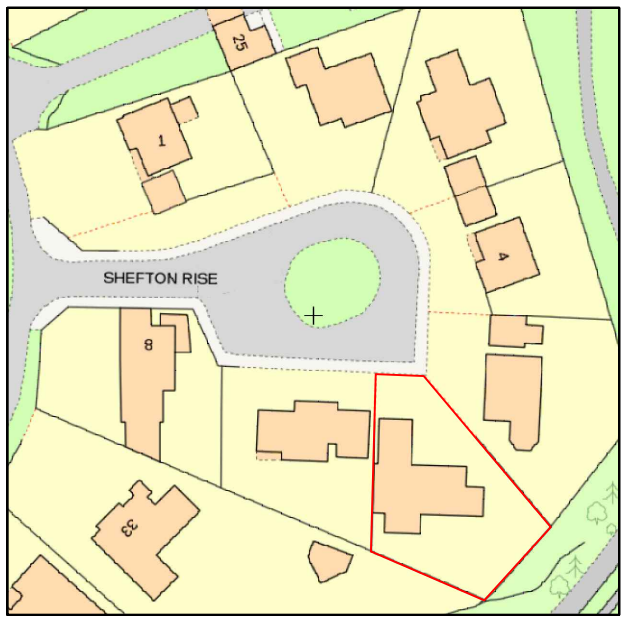

SITE LOCATION PLAN
SCALE 1:1250

 

Rev	Description	Date
 KDA Designs Ltd. Architectural & Structural Services kevin@kdadesigns.co.uk This drawing is property of KDA Designs Ltd. The information is provided in copyright and is not to be copied or used without prior permission.		
Project TWO STOREY SIDE EXTENSION 6 SHEFTON RISE NORTHWOOD HA6 3RE		
Drawing EXISTING/PROPOSED/PLANS		
Drawn KDA	Checked	
Scale A1@1:50	Date	JANUARY 2025
Drg. No. 6SR_P01		Rev