



SCALE 1:50

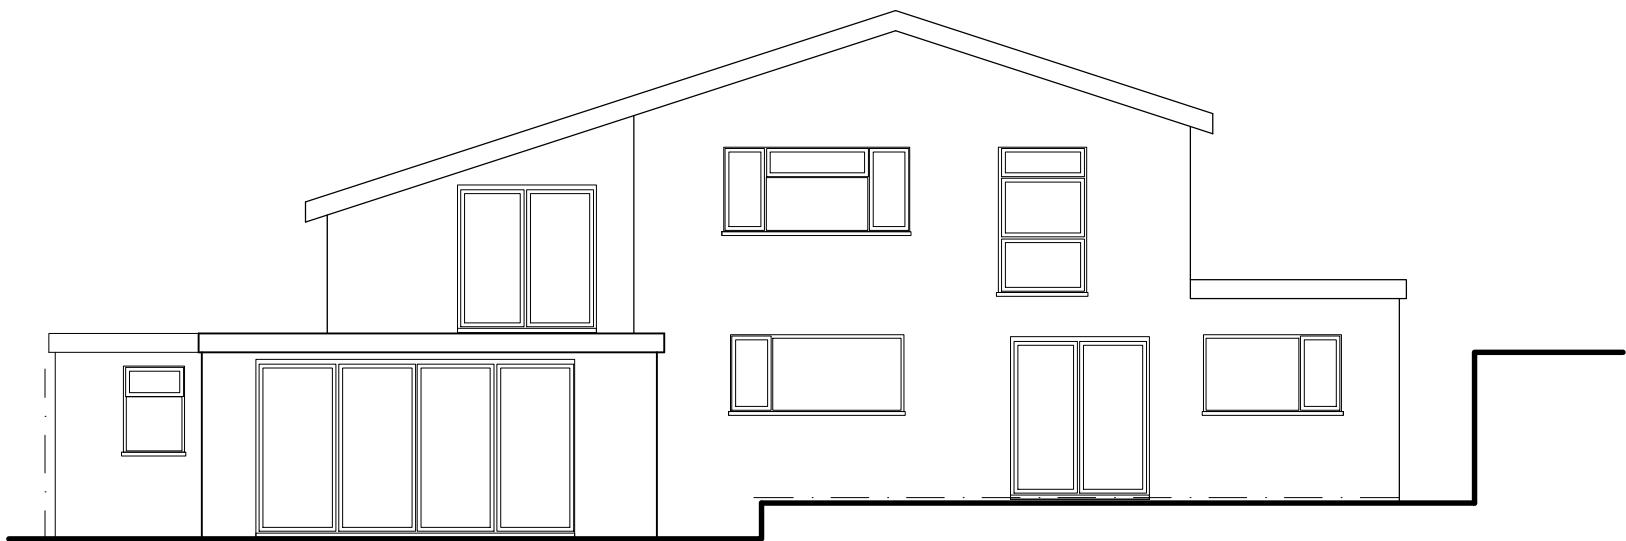


EXISTING REAR ELEVATION

SCALE 1:100

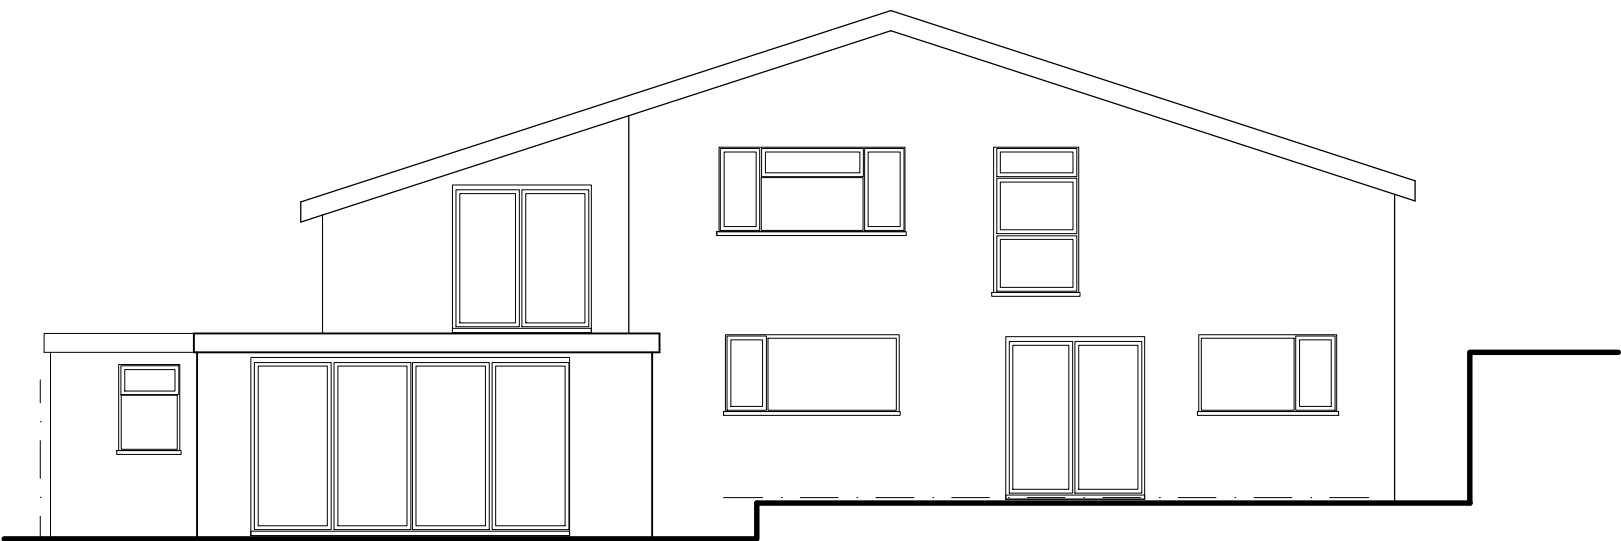


PROPOSED REAR ELEVATION

SCALE 1:100

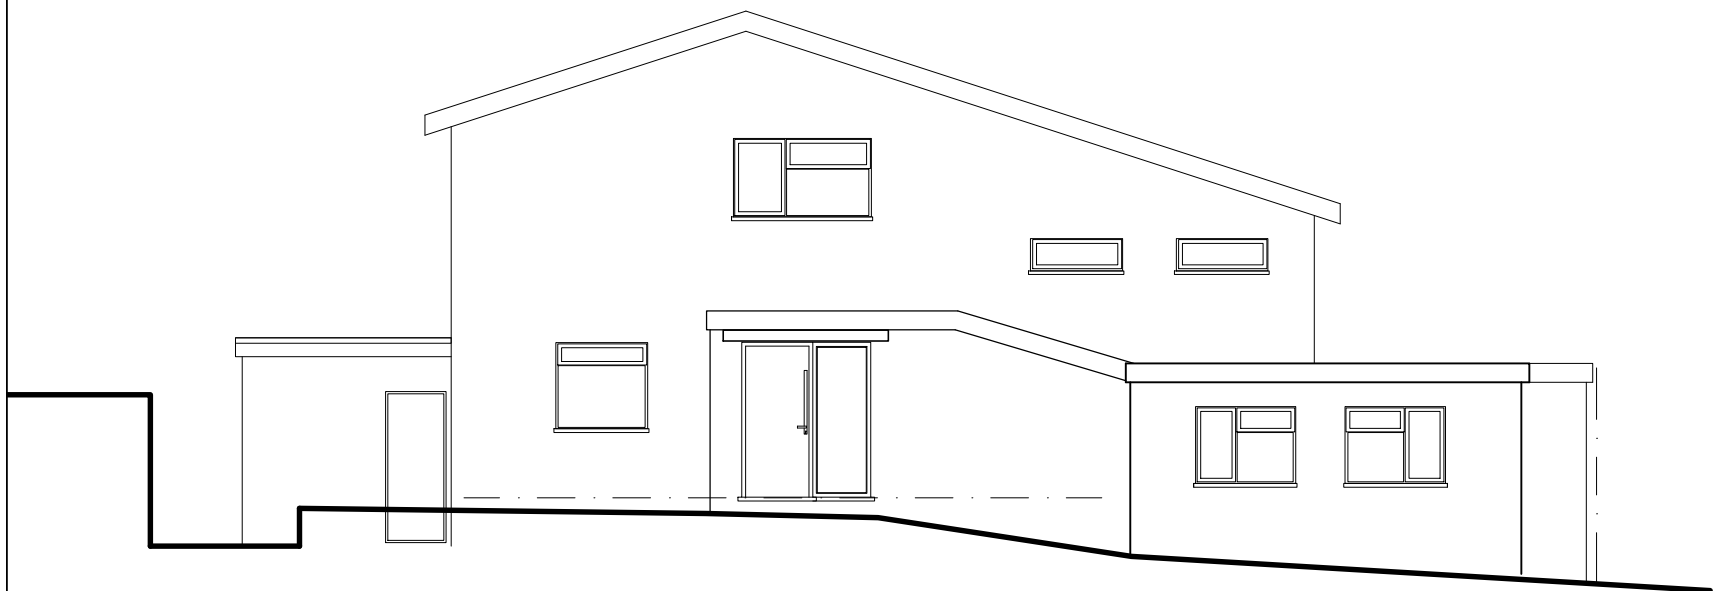


EXISTING FRONT ELEVATION

SCALE 1:100

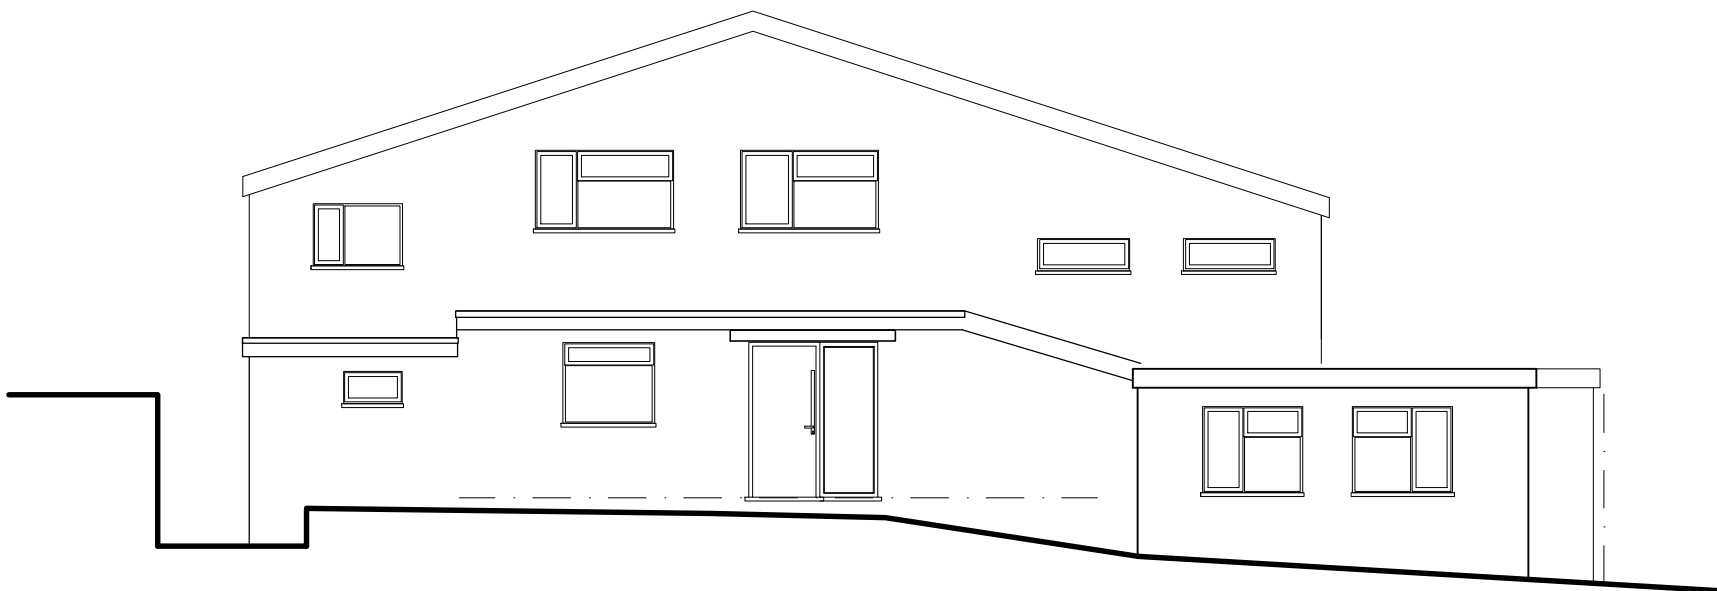


PROPOSED FRONT ELEVATION

SCALE 1:100

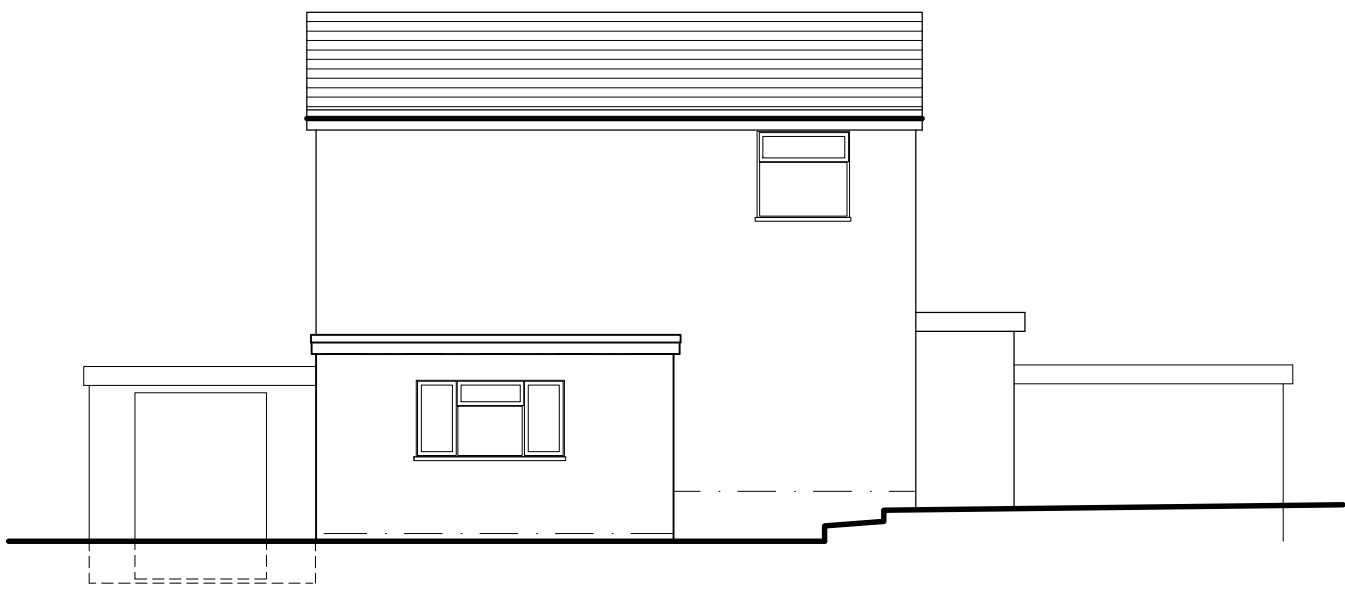

EXISTING SIDE ELEVATION

SCALE 1:100

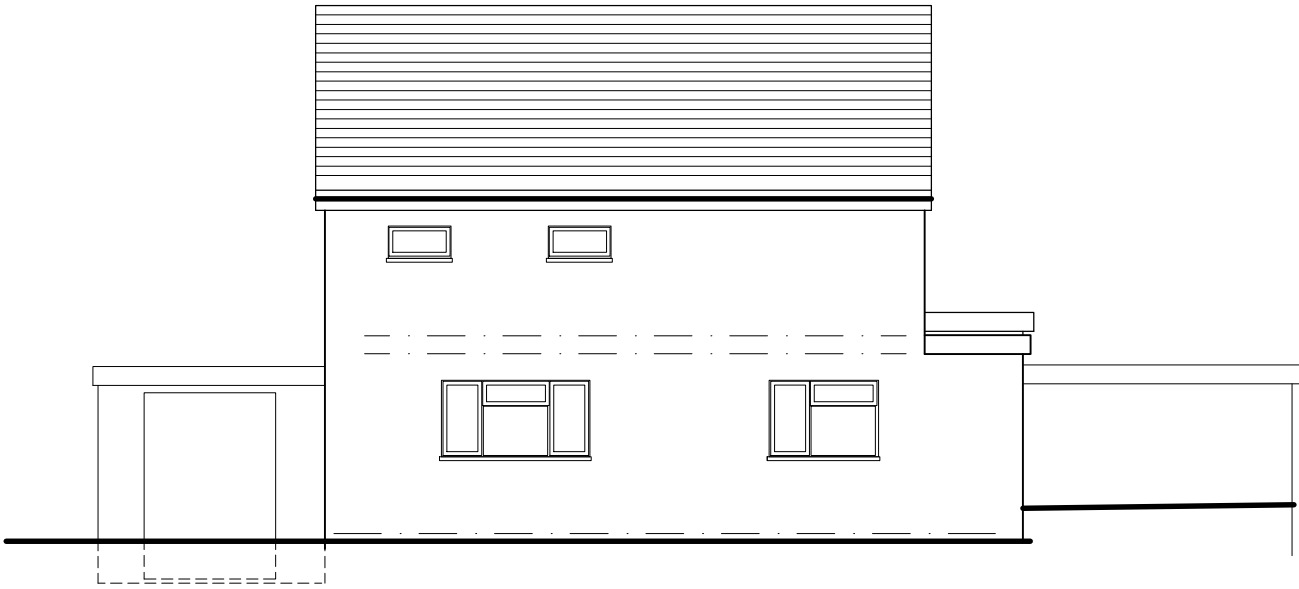

PROPOSED SIDE ELEVATION

SCALE 1:100

Rev	Description	Date
 KDA Designs Ltd. Architectural & Structural Services T: 0203 8990 9433 M: 07791 427123 kevin@kdadesigns.co.uk This drawing is property of Mr Kevin D'Auricio. The information is contains is copyright and is not to be copied or used without prior permission.		
Project TWO STOREY SIDE EXTENSION 6 SHEFTON RISE NORTHWOOD HA6 3RE		
Drawing EXISTING/PROPOSED/ELEVATIONS		
Drawn	KDA	Checked
Scale	A1@1:50	Date JANUARY 2025
Drg. No. 6SR_P02		Rev