

3250mm

5100mm


6200mm

29 Westfield Way, HA4 6HW

Existing Rear Elevation A4

Scale 1:50 19.01.2021

Drawing No:- 29WW/01

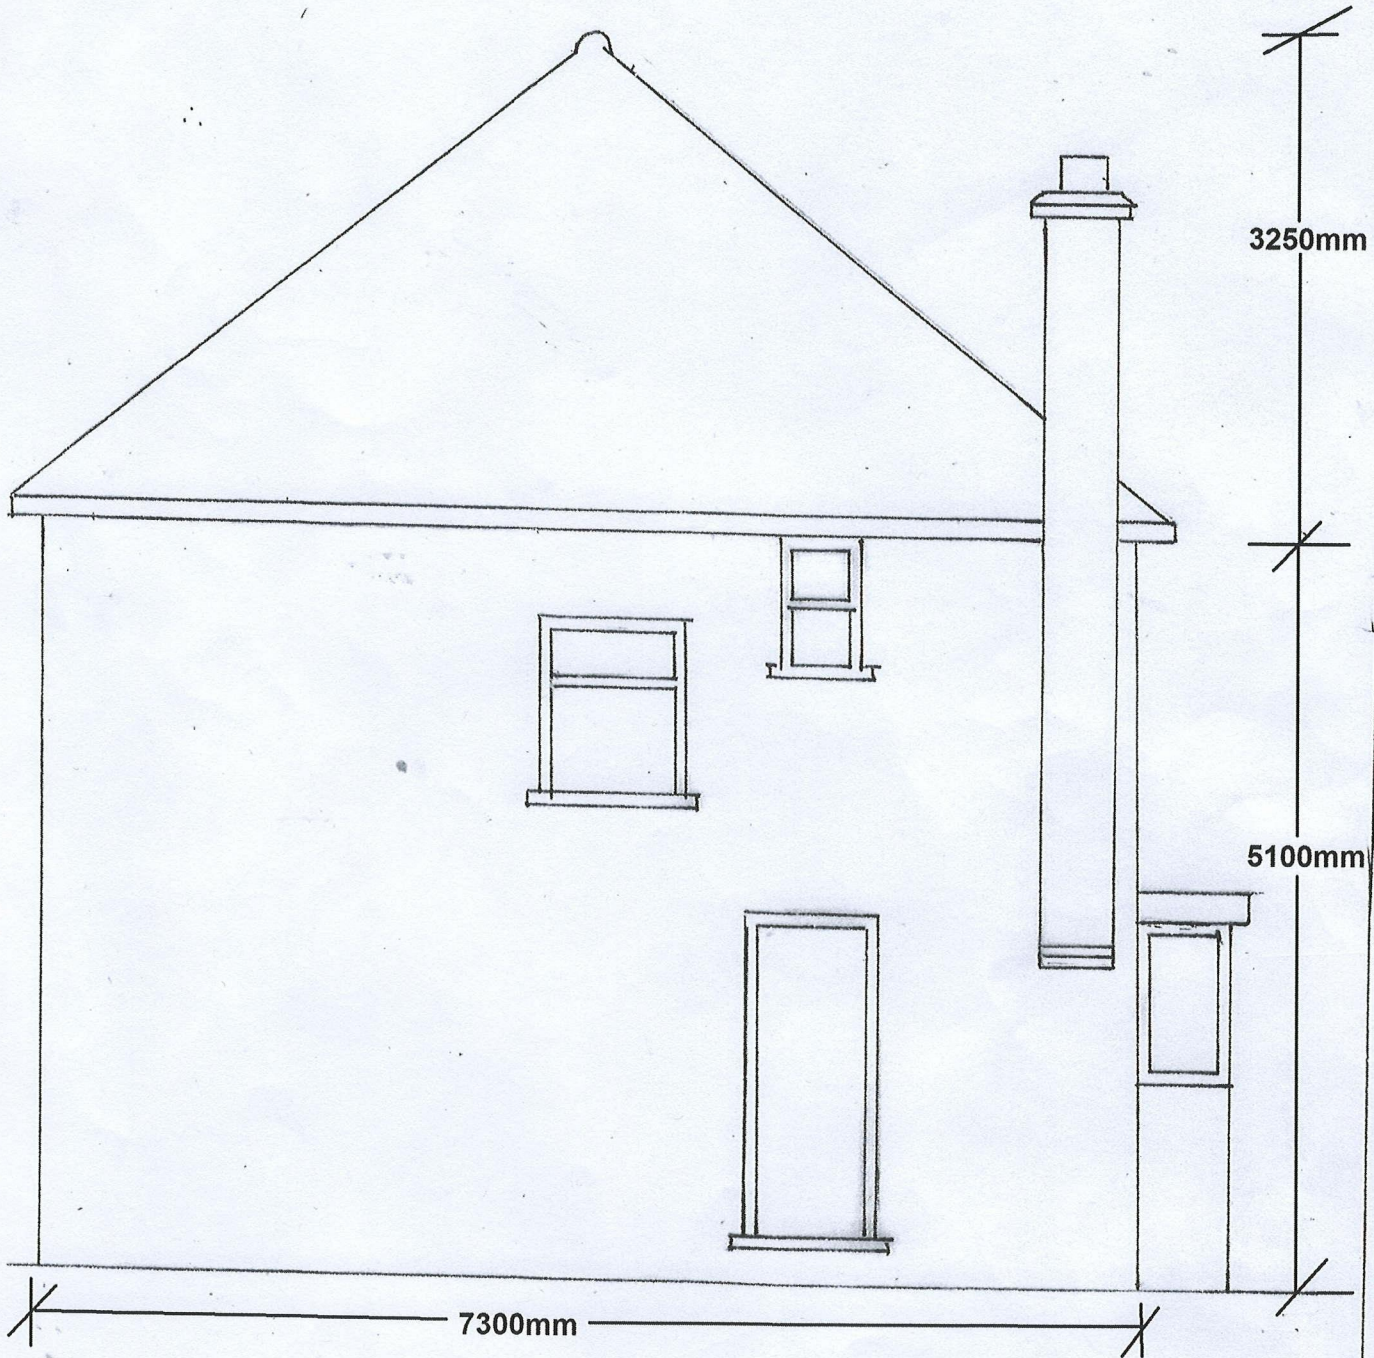


29 Westfield Way, HA4 6HW

Existing Side Elevation -AA

Scale 1:50 | 19.01.2021

Drawing No:- 29WW/02 | A4

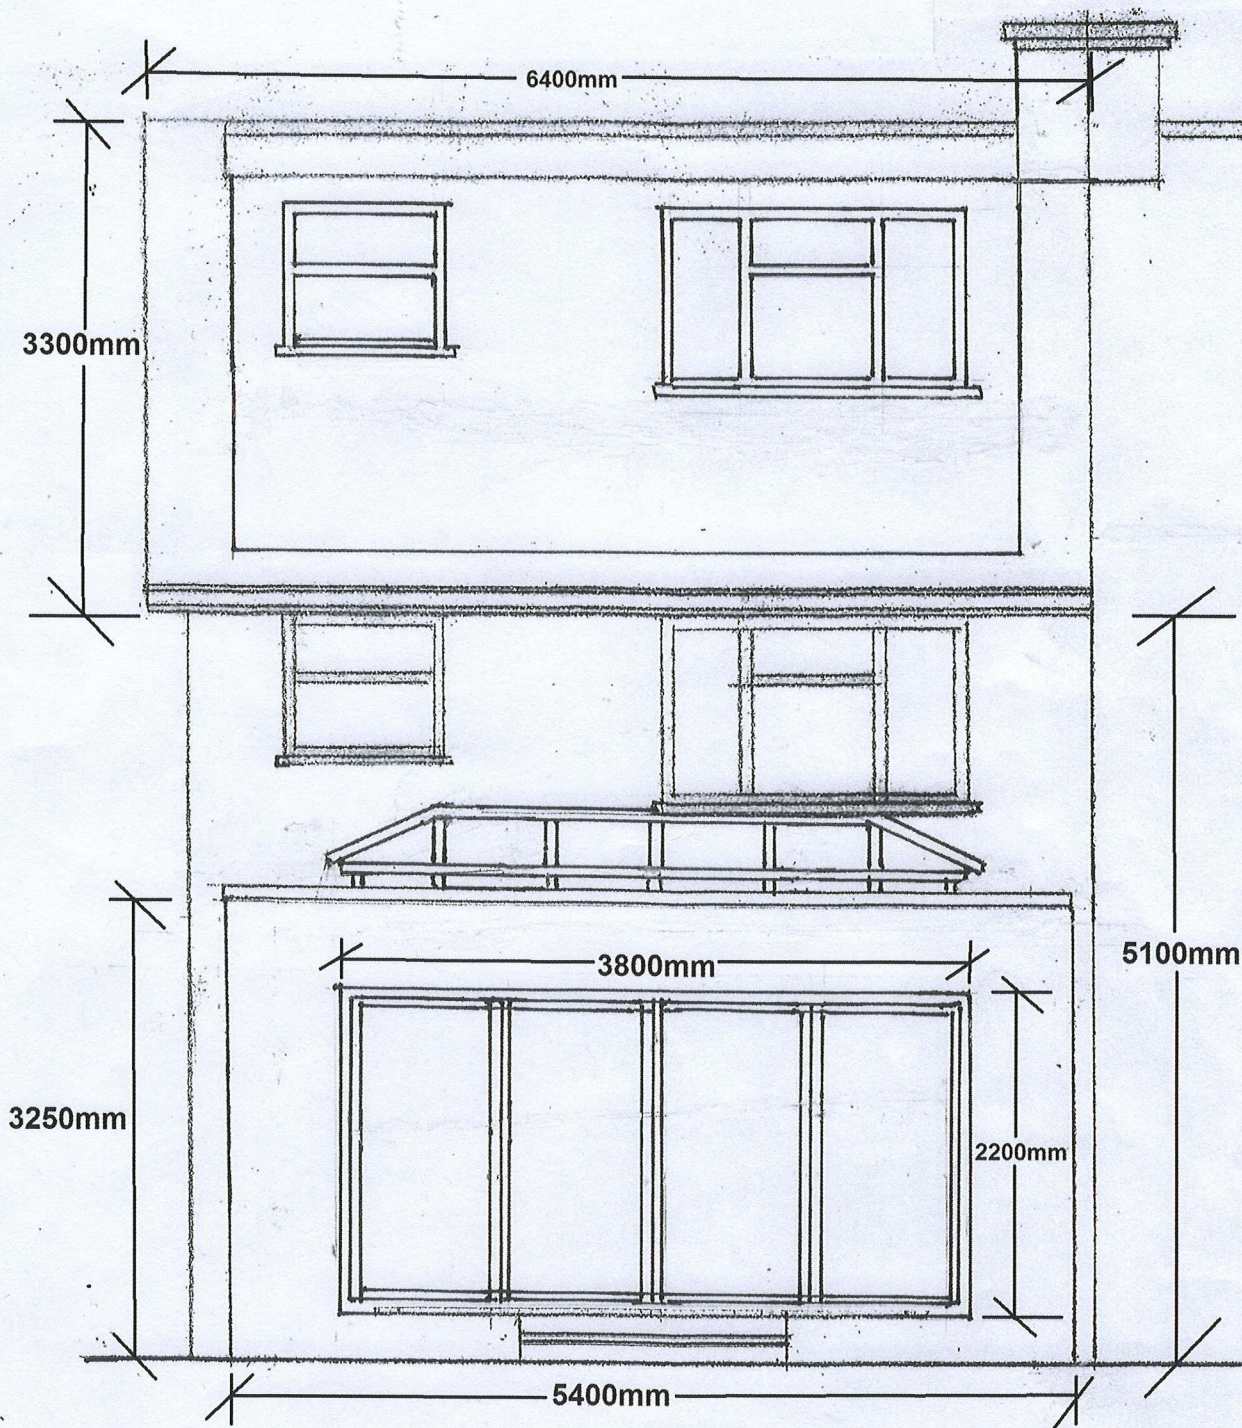

Drawing No 29WW/03	A4
--------------------	----

Proposed Loft Conversion and	
------------------------------	--

Rear Extension	Scale 1:50
----------------	------------

29 Westfield Way, HA4 6HW	
---------------------------	--


Rear Elevation	19.01.2021
----------------	------------

29 Westfield Way, HA4 6HW


Proposed Side Elevation A4


Scale 1:50 19.01.2021

Drawing No:- 29WW/04

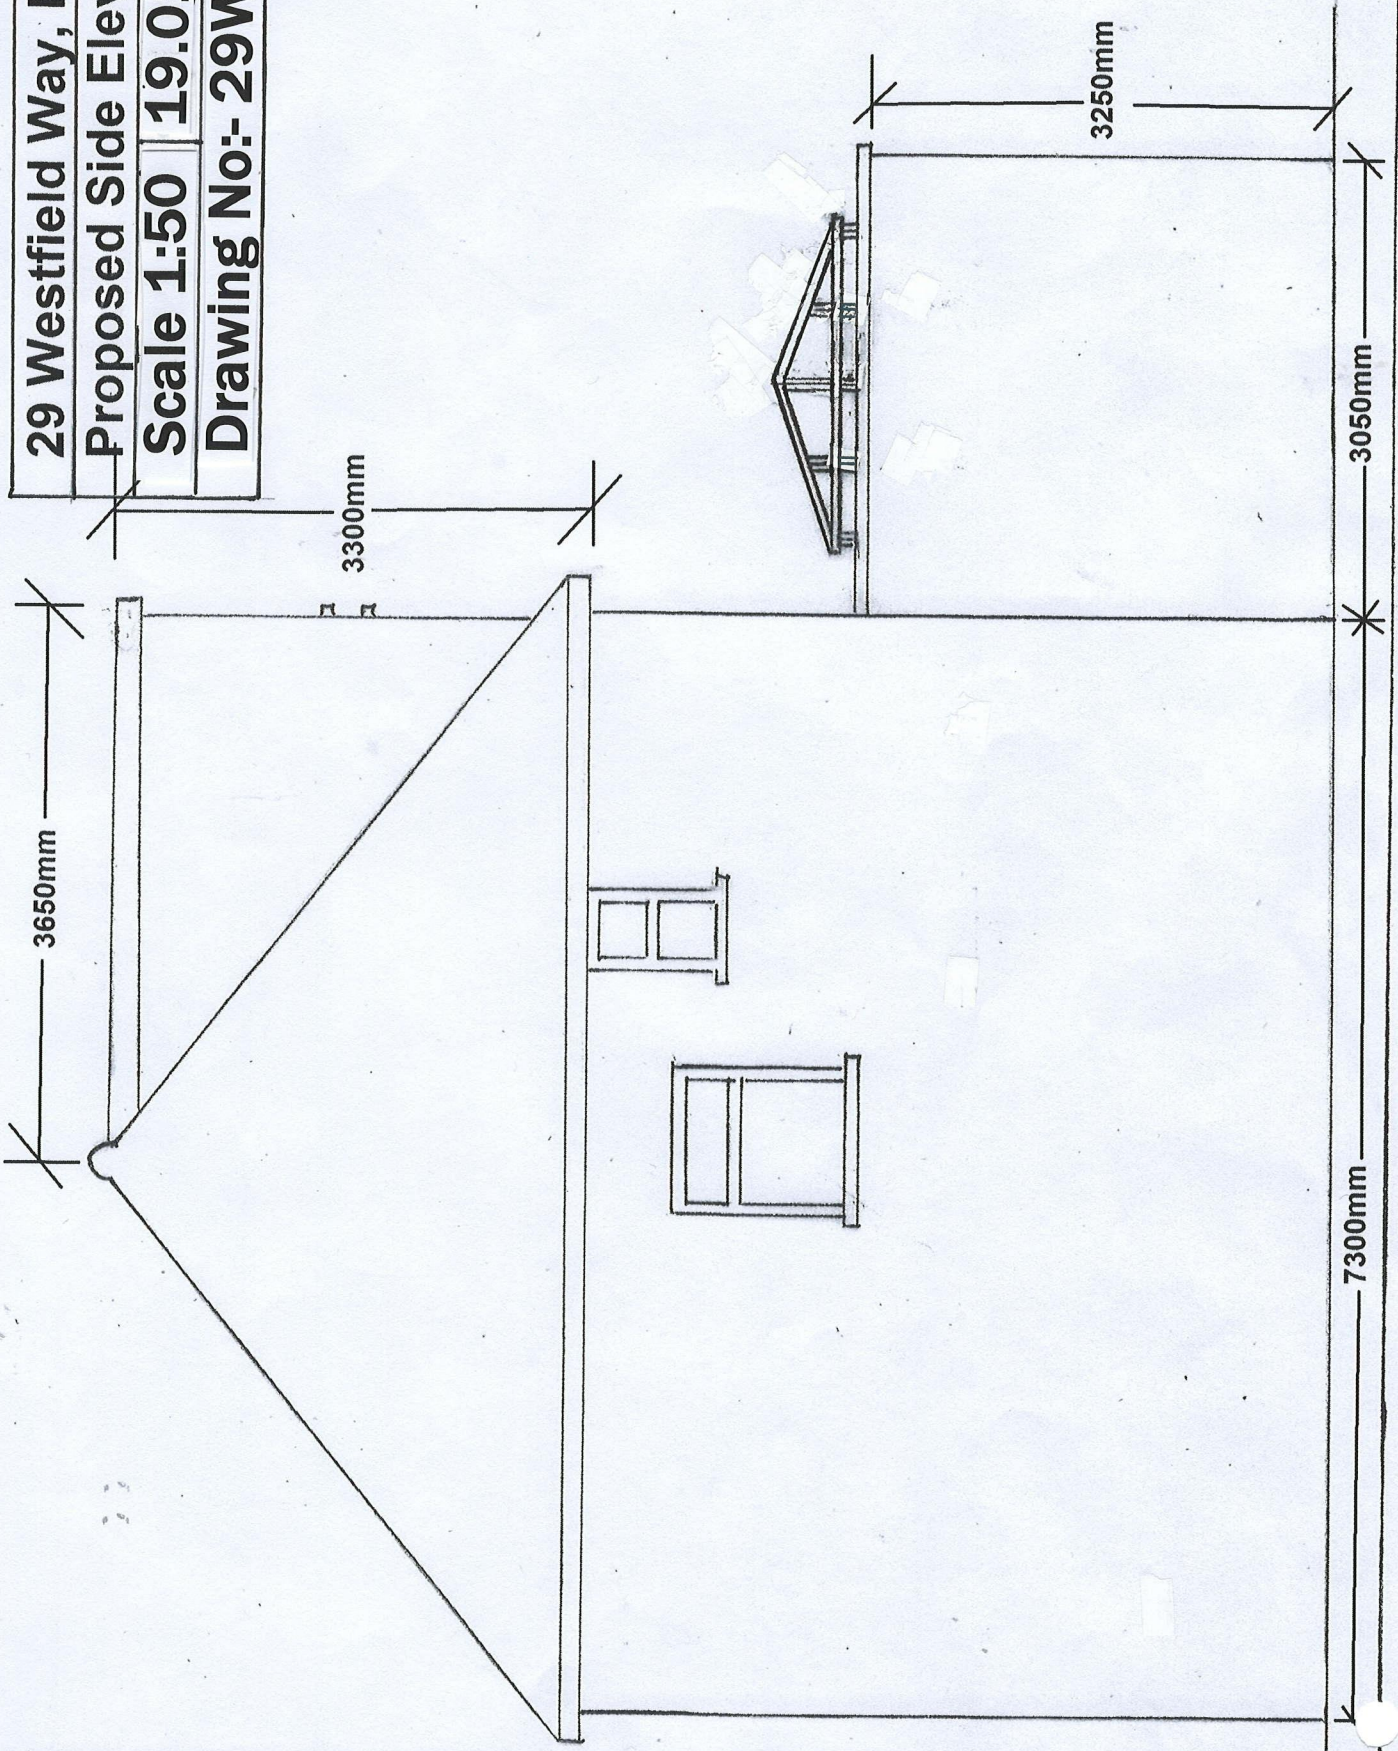


29 Westfield Way, HA4 6HW			
Proposed Side Elevation - BB			
Scale 1:50	25.01.2021	A4	
Drawing No:- 29WW/05			

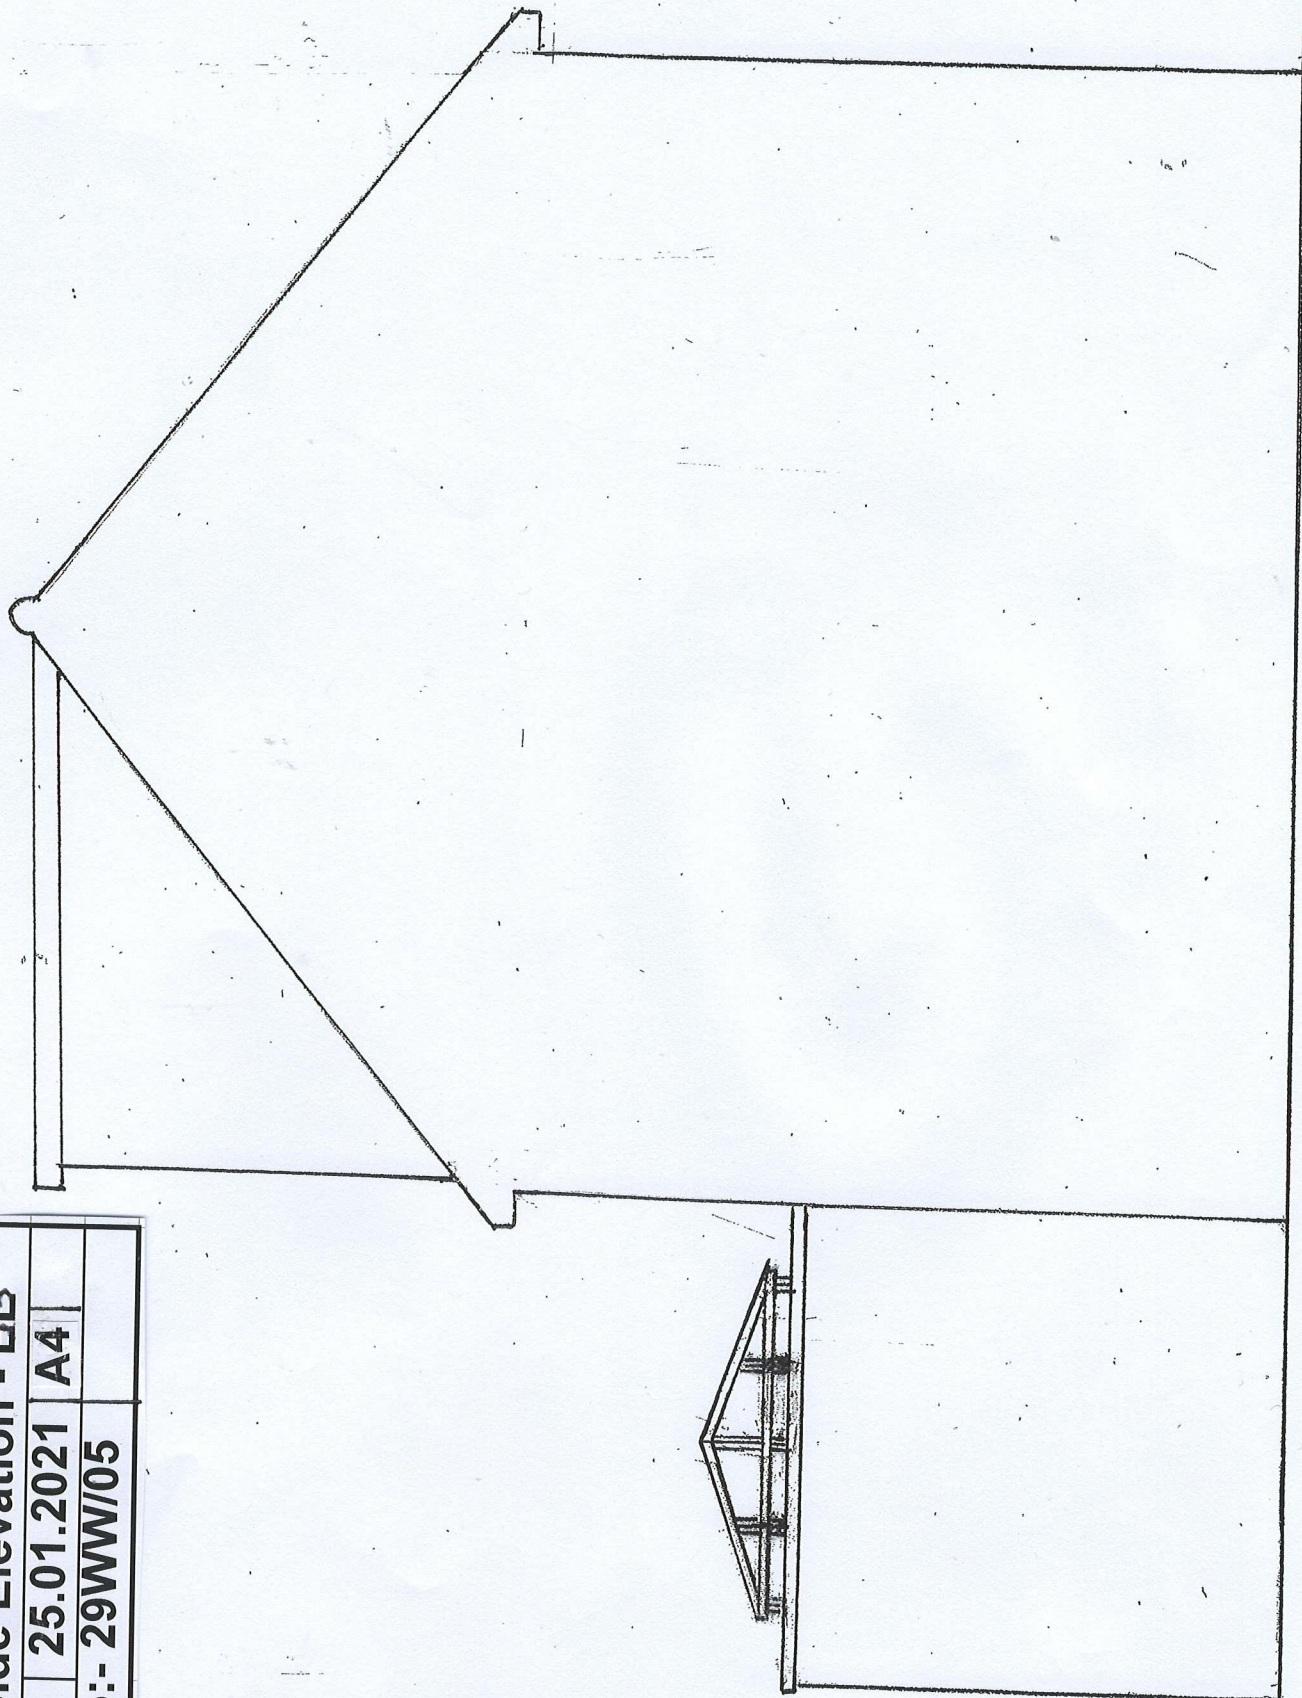

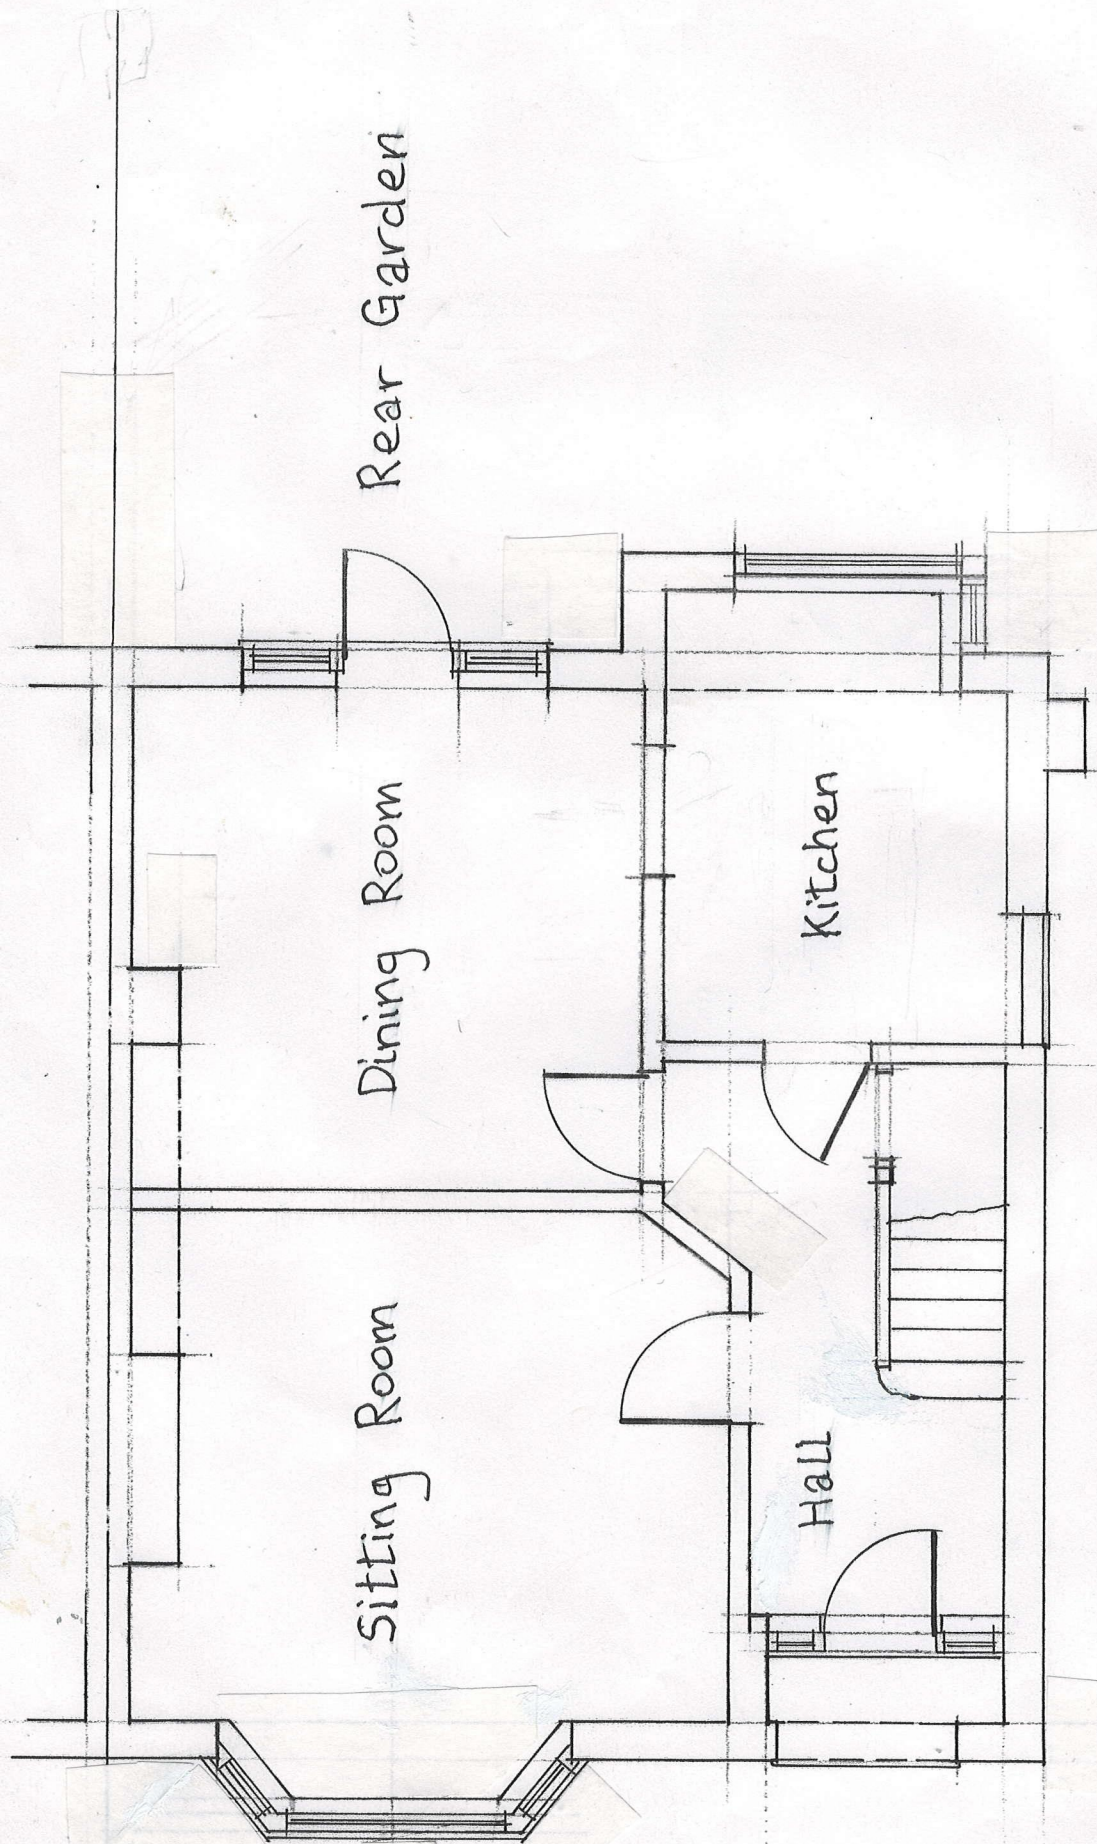

29 Westfield Way, HA4 6HW		
Existing Plan Ground Floor		
Scale 1:50	25.01.2021	A4
Drawing No:- 29WW/06		

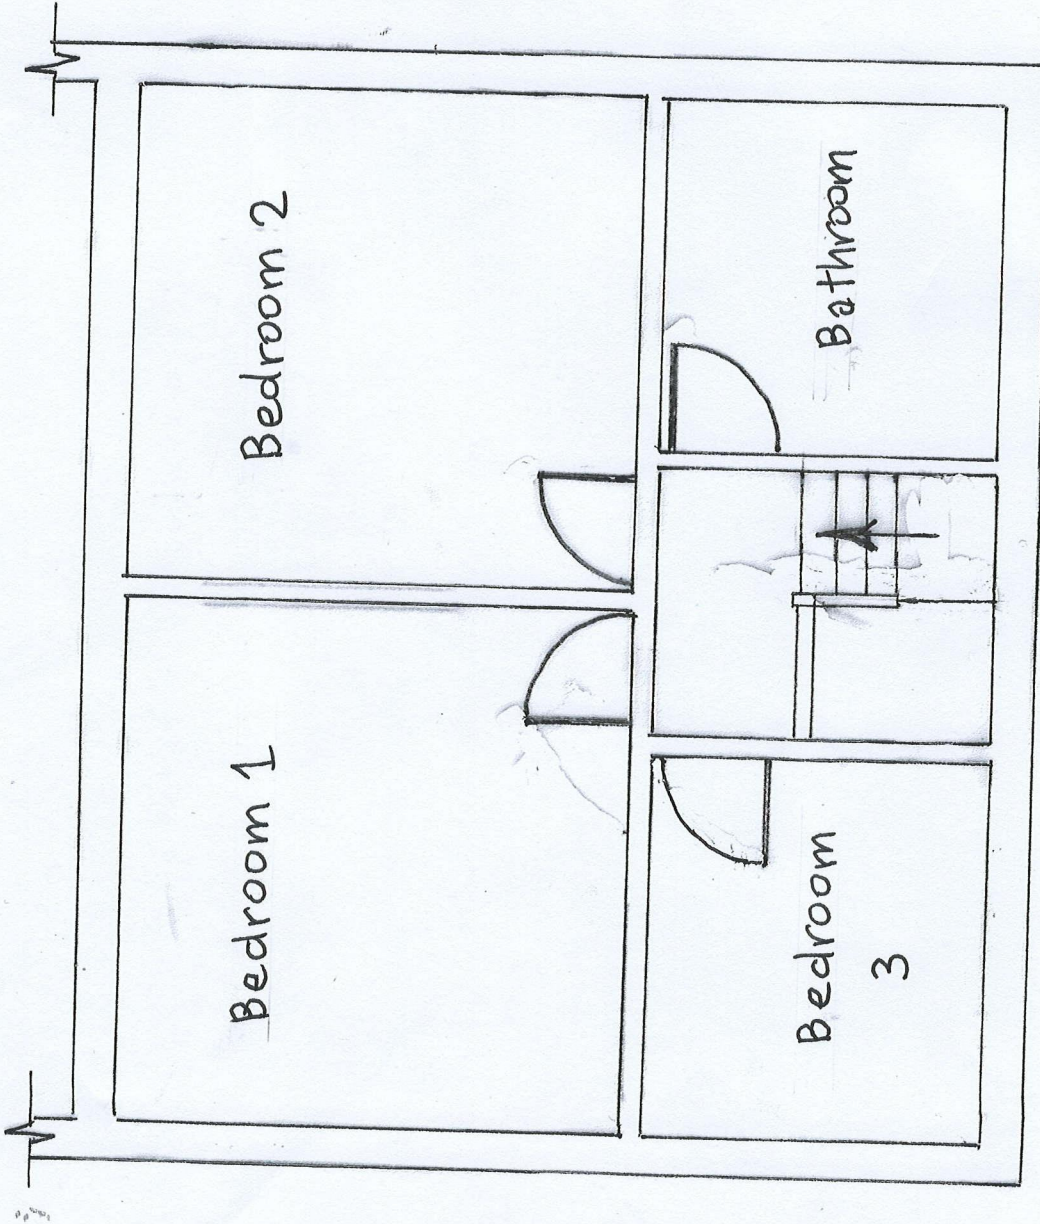

29 Westfield Way, HA4 6HW			
Existing Plan First Floor			
Scale 1:50	25.01.2021	A4	
Drawing No:- 29WW/07			

Elevation AA

Elevation BB

WC & Shower

Kitchen


Dresser

Piano

3050

5400

29 Westfield Way, HA4 6HW			
Proposed Ground Floor Plan			
Scale 1:50	19.01.2021	A4	
Drawing No 29WW/08			

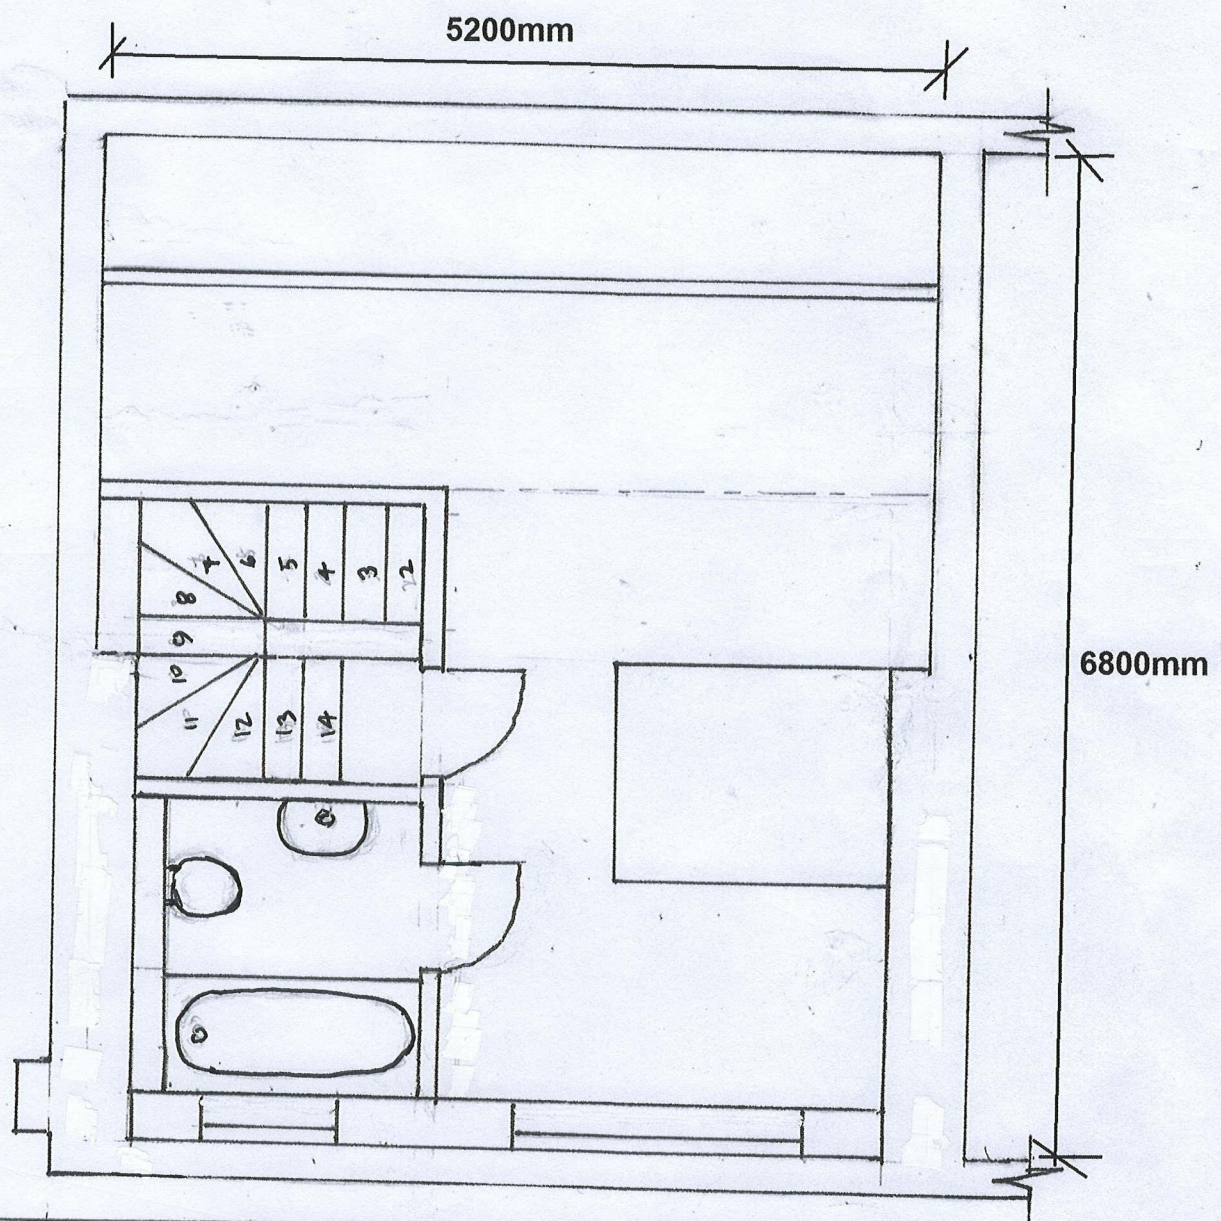

29 Westfield Way, HA4 6HW

Proposed 2nd Floor Plan, Loft Conversion


Scale 1:50

19.01.2021

A4

Drawing No:- 29WW/09

29 Westfield Way


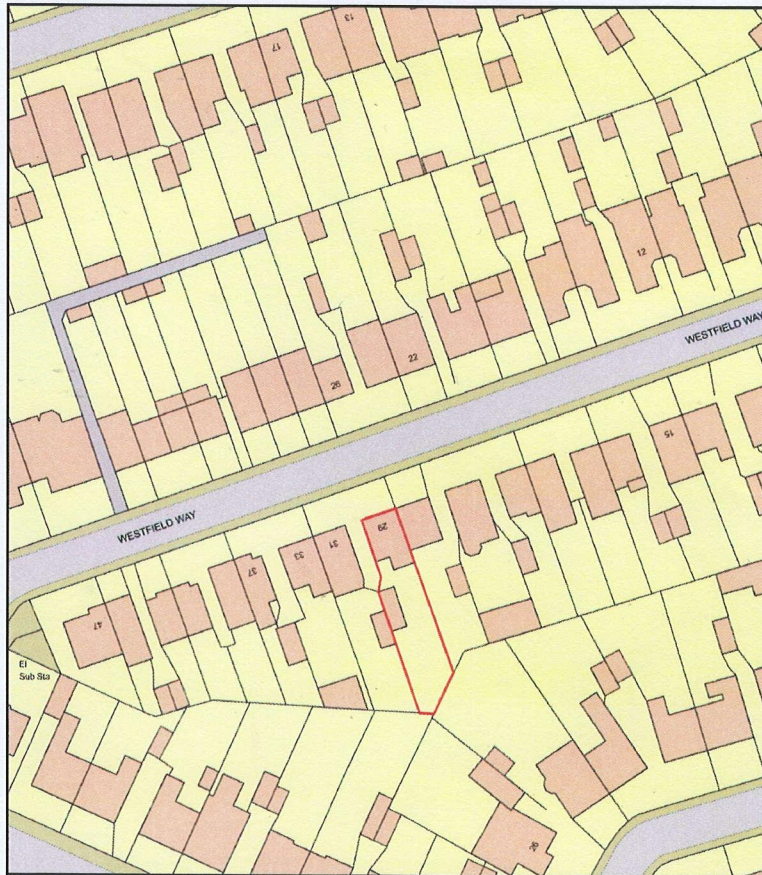


29 Westfield Way, HA4 6HW

Location Plan

Scale 1:250 | 25.01.2021

Drawing No:- 29WW/10

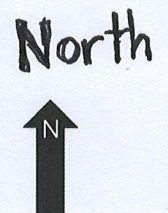 

Plan Produced for: David Camprubi
Date Produced: 24 Jan 2021
Plan Reference Number: TQRQM21024132016293
Scale: 1:1250 @ A4

