

3250mm

5100mm


6200mm

29 Westfield Way, HA4 6HW

Existing Rear Elevation - AA

Scale 1:50 / A4 19.01.2021

Drawing No:- 29WW/01

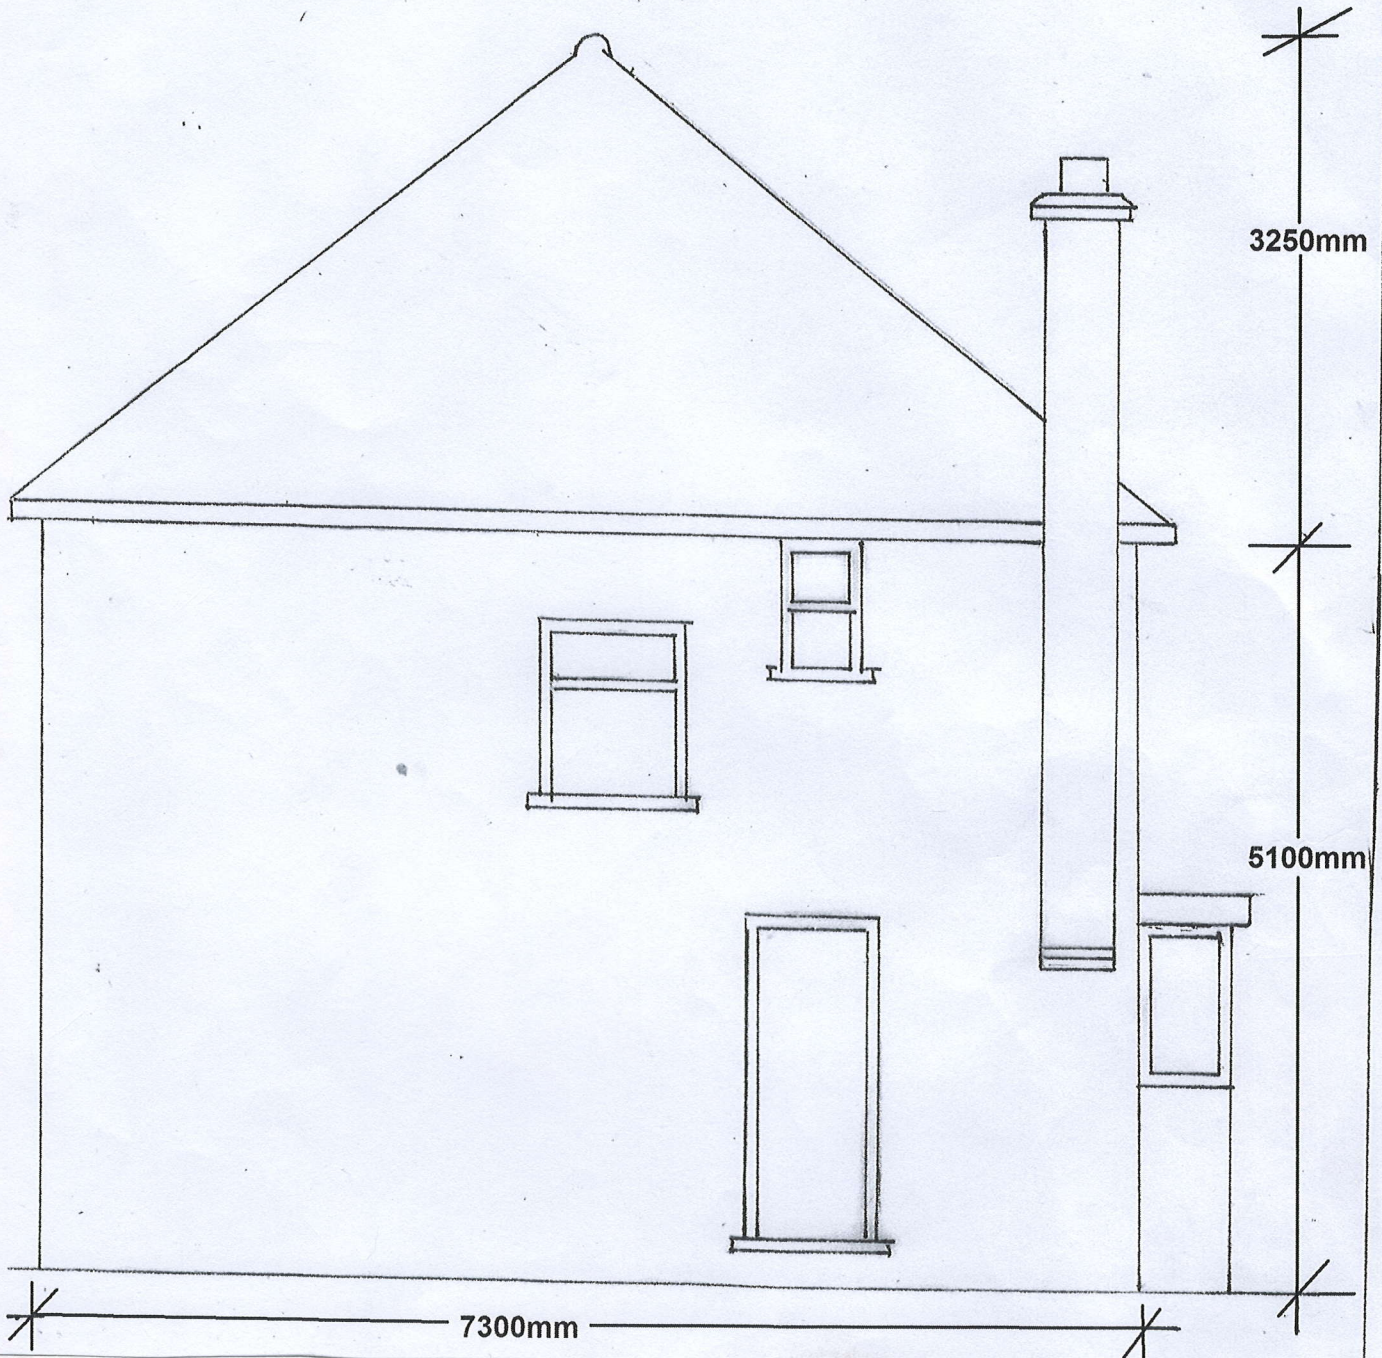


29 Westfield Way, HA4 6HW	
Existing Side Elevation - BB	
Scale 1:50 / A4	19.01.2021
Drawing No:- 29WW/02	


29 Westfield Way, HA4 6HW

Existing Side Elevation - CC

Scale 1:50 / A4 15.04.2021

Drawing No:- 29WW/02A

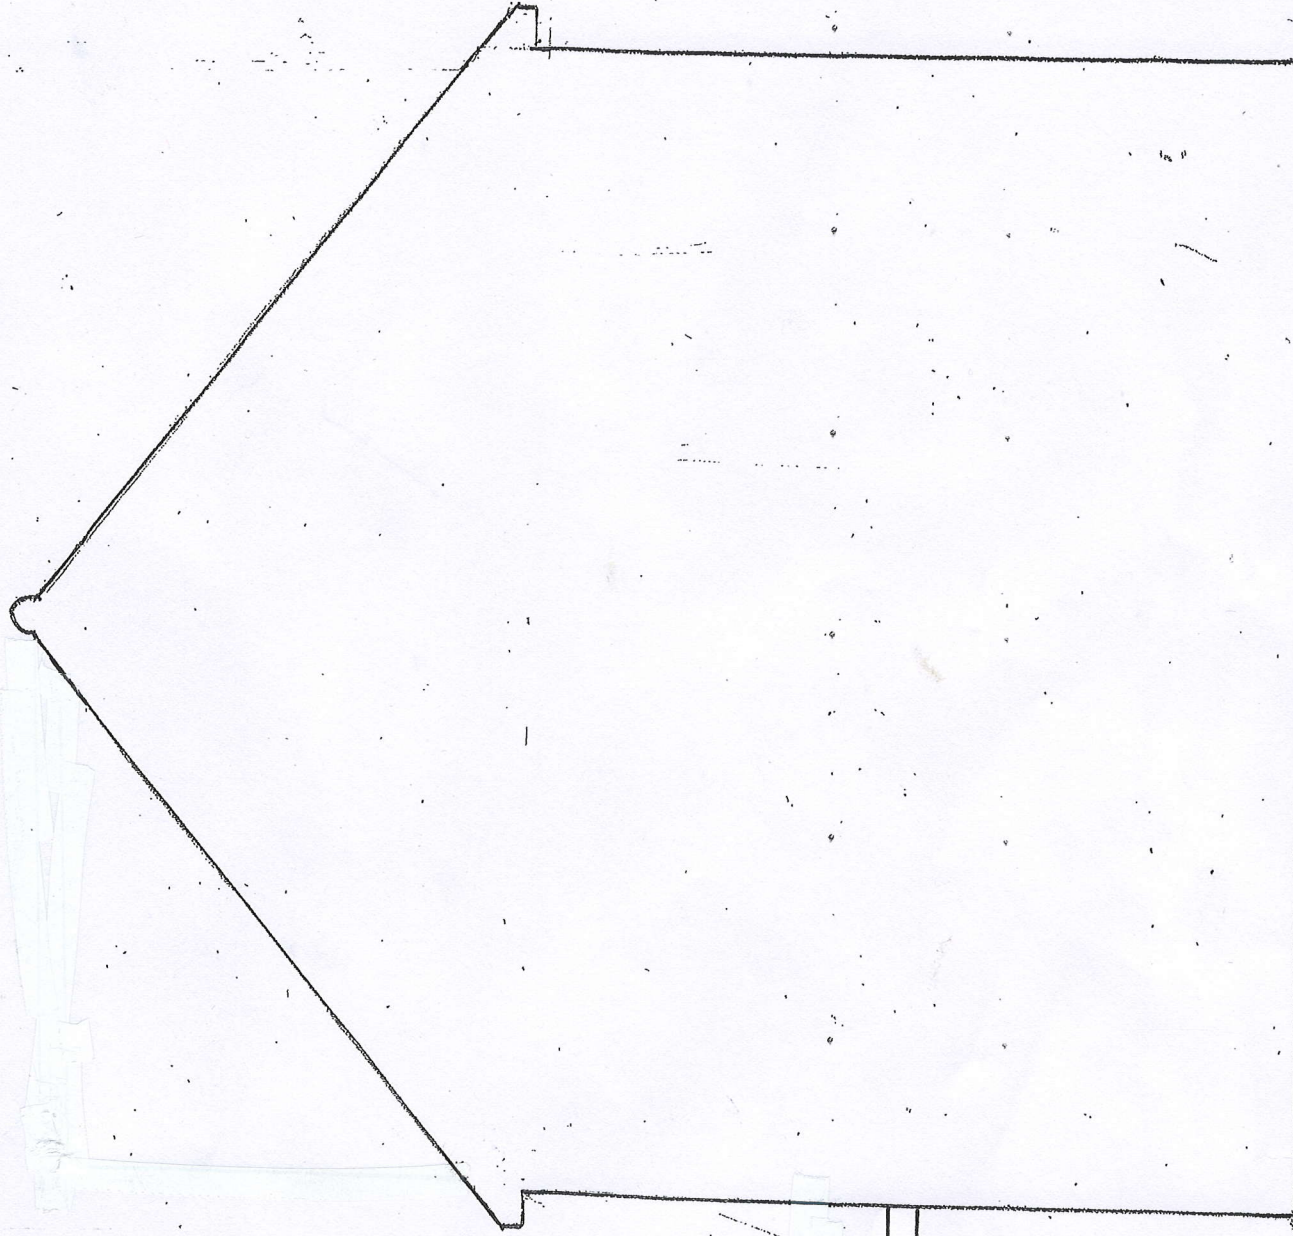

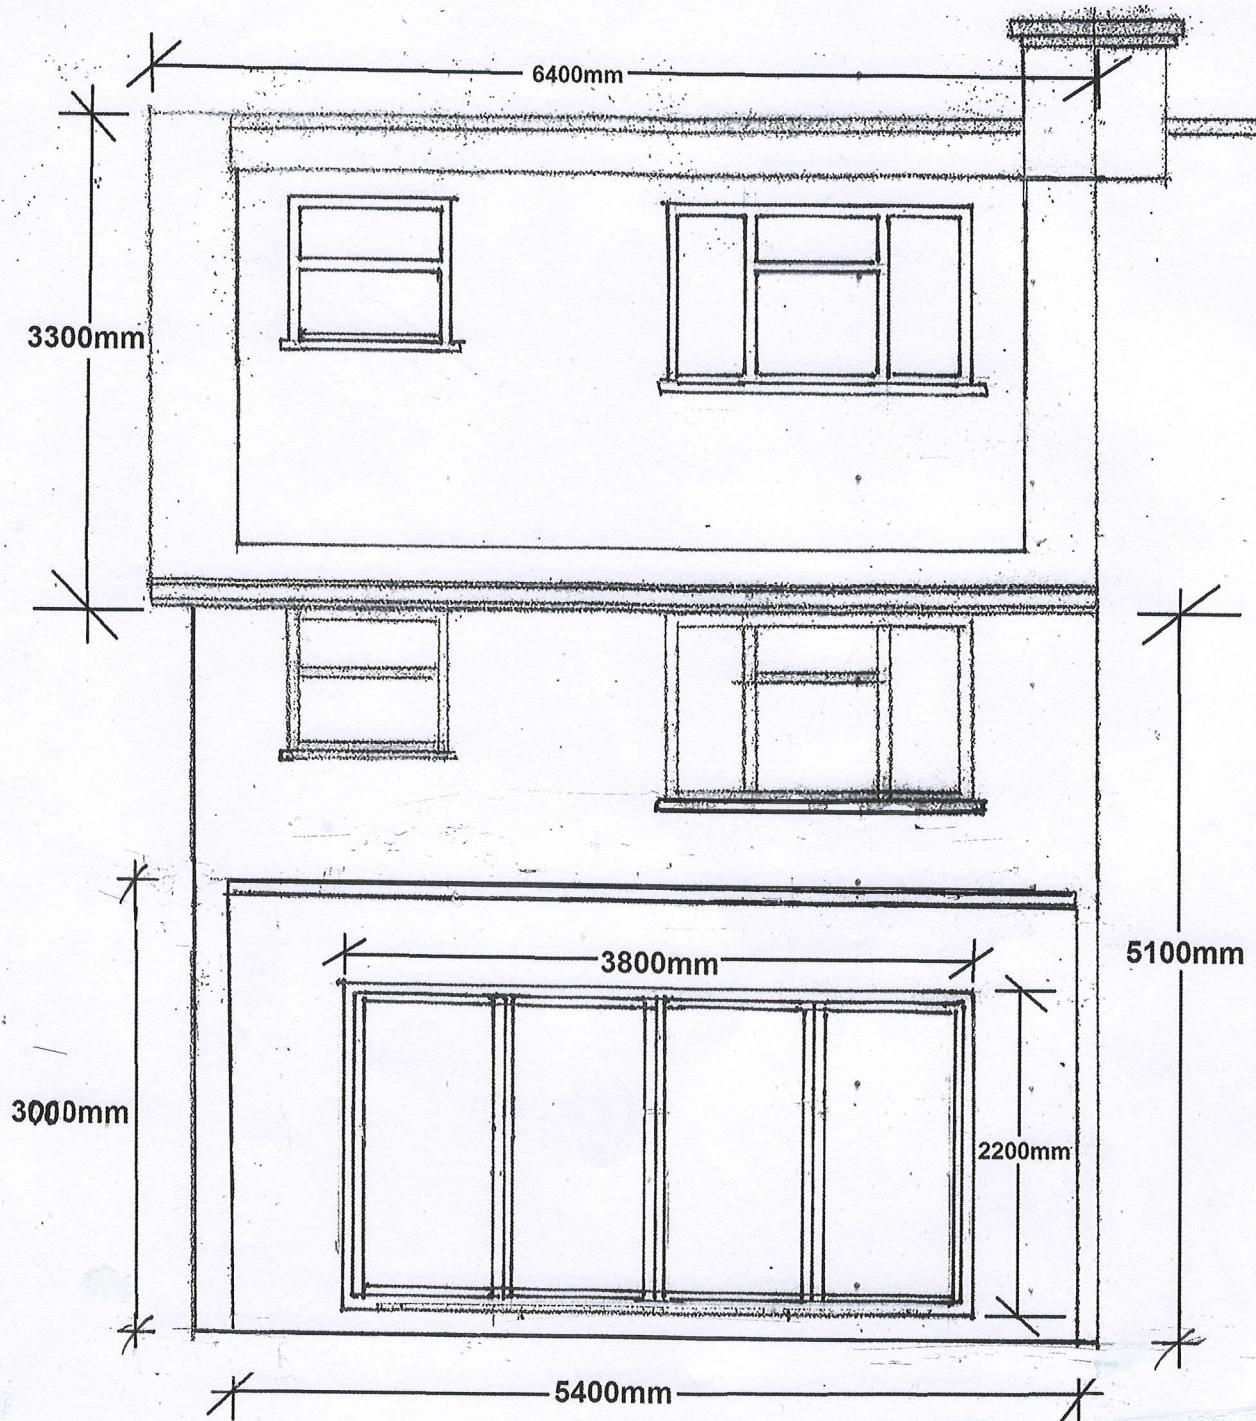


29 Westfield Way, HA4 6HW

Proposed Rear Elevation - DD


Scale 1:50 / A4 15.04.2021

Drawing No:- 29WW/03

29 Westfield Way, HA4 6HW.
Proposed Side Elevation - EE
Scale 1:50 / A4 15.04.2021
Drawing No:- 29WW/04

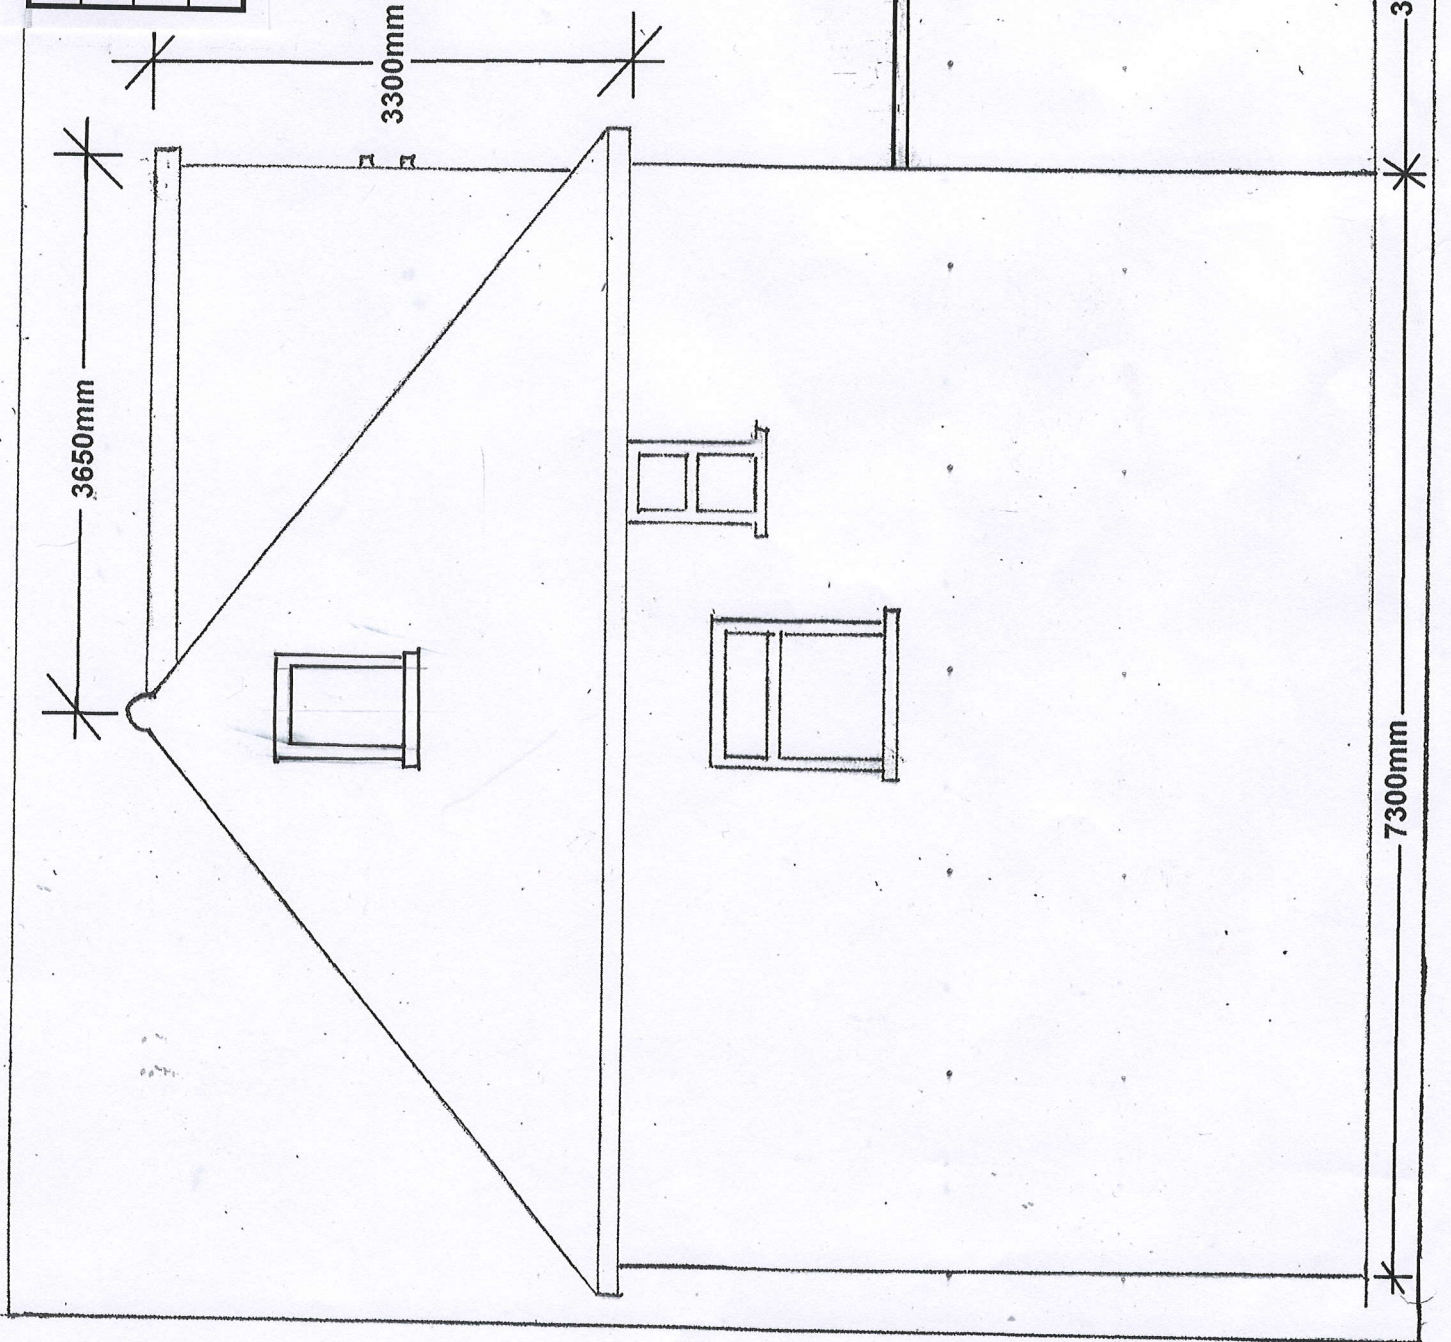

29 Westfield Way, HA4 6HW	
Proposed Side Elevation - FF	
Scale 1:50 / A4	15.04.2021
Drawing No:- 29WW/05	

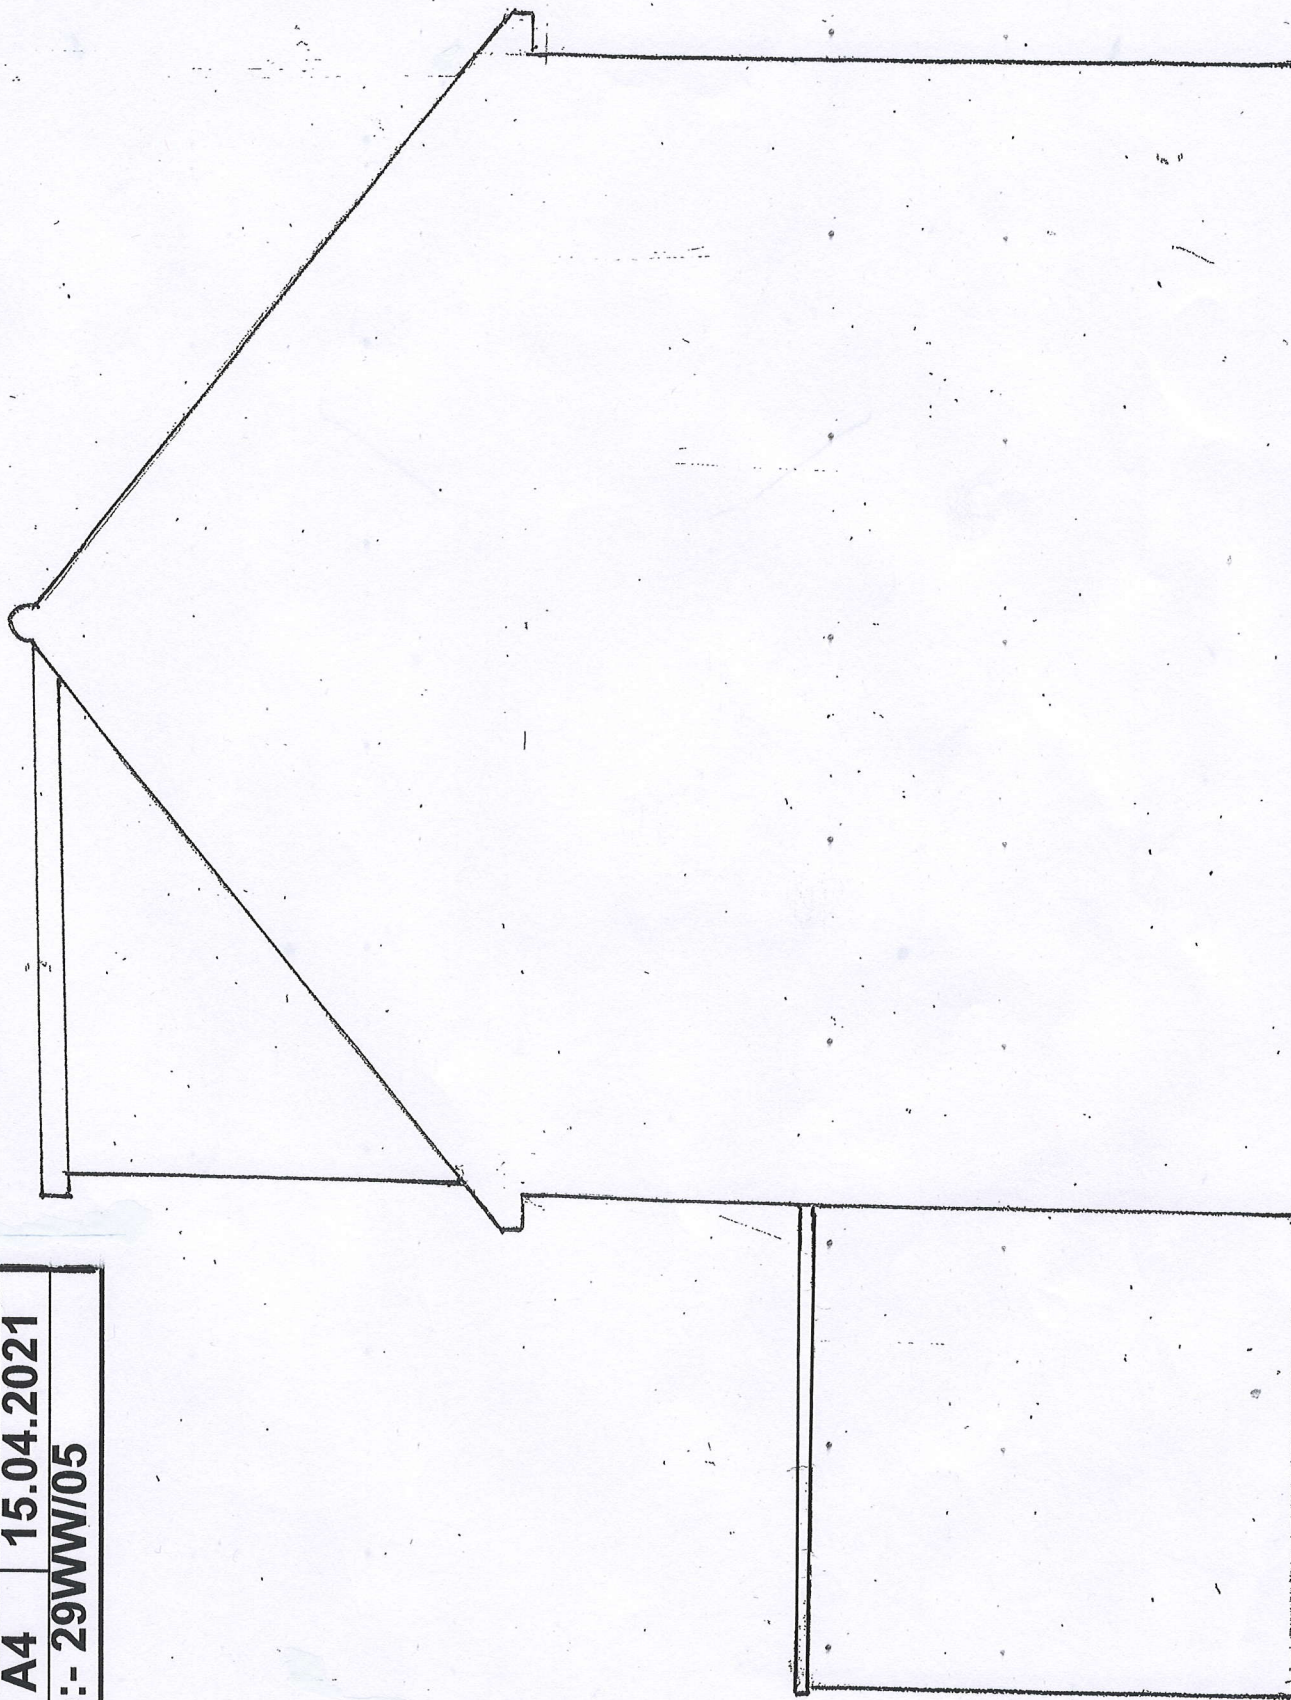

Elevation "CC"

Sitting Room

Dining Room

Rear Garden

Elevation "AA"

Hall

Kitchen


Elevation "BB"

29 Westfield Way, HA4 6HW

Existing Plan Ground Floor

Scale 1:50 25.01.2021 A4

Drawing No:- 29WW/06

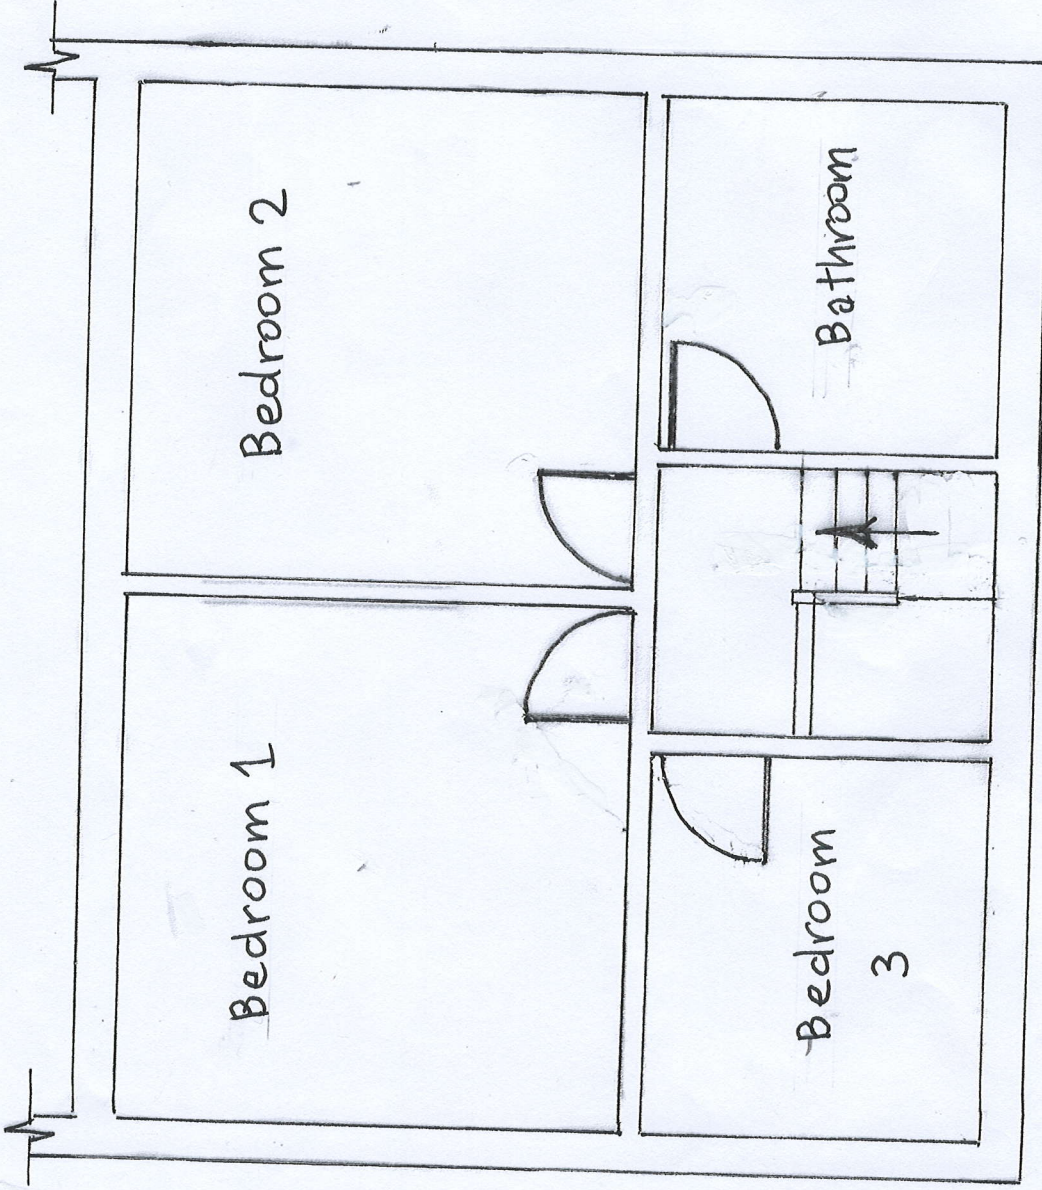

29 Westfield Way, HA4 6HW			
Existing Plan First Floor			
Scale 1:50	25.01.2021	A4	
Drawing No:- 29WW/07			