



FOR CONSTRUCTION PURPOSES DO NOT SCALE FROM THIS DRAWING.
ALL DIMENSIONS TO BE CHECKED ON SITE. ANY DISCREPANCIES MUST BE
REPORTED TO THE ARCHITECT FOR VERIFICATION PRIOR TO
COMMENCEMENT OF THE EFFECTED WORKS. IF IN DOUBT ASK. THIS
DRAWING IS COPYRIGHT.

Rev No	Date	Revision note
P1	13th May '22	Preliminary issue.
P2	21st Sept '22	Section lines added
P3	18th Oct '22	Rear wall location to no. 154 revised

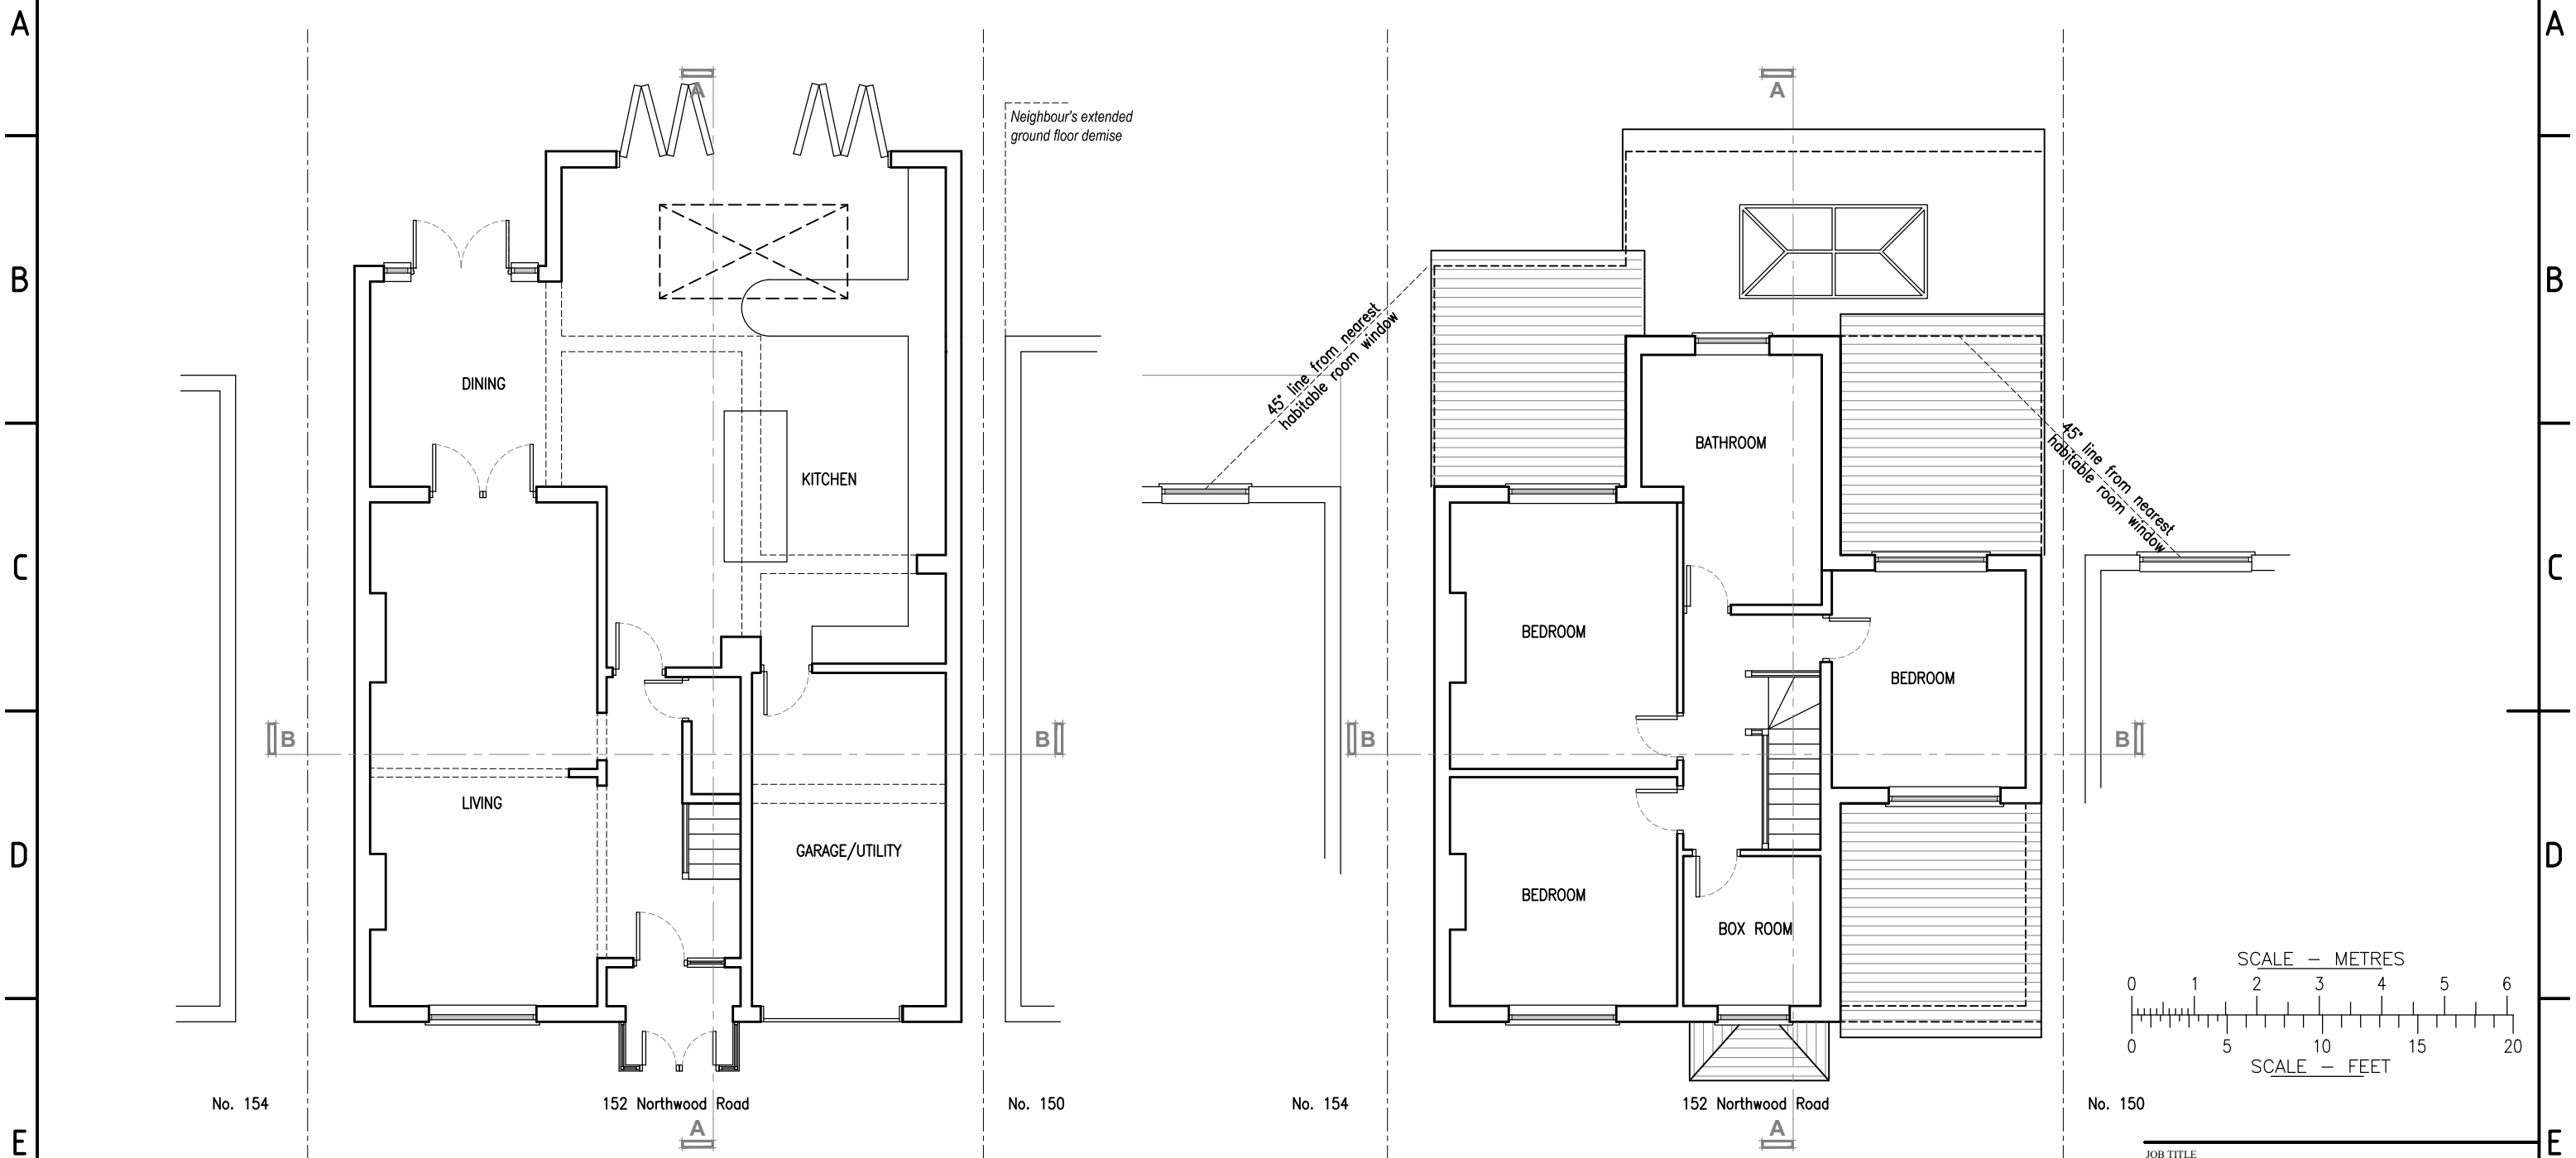

EXISTING GROUND FLOOR PLAN

EXISTING FIRST FLOOR PLAN

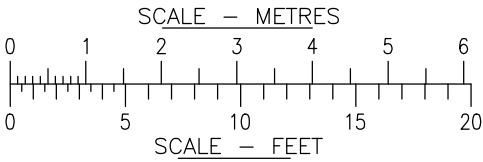

jpb
architects

BROOK HOUSE
54A COWLEY MILL ROAD
UXBRIDGE UB8 2FX
TEL: (01895) 272 446
FAX: (01895) 272 483
EMAIL: admin@jpbarchitects.co.uk

JOB TITLE
152 NORTHWOOD ROAD
HAREFIELD
UB9 6PS

DRG TITLE
EXISTING GROUND AND FIRST FLOOR PLANS

SCALE		DATE
1:100 @ A3		Apr '22
JOB NO.	DRG NO.	REV
11196	110	P3