
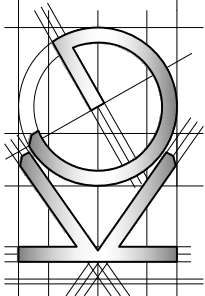


All work to comply with current building regulations and codes of practice

Do not scale from drawings all dimensions to be checked on site before the start of any work

All Proposed External Materials to Match Existing External Materials

Any Proposed Windows to Flank wall to be Obscure Glazed and Non-Opening below 1.7m from FFL

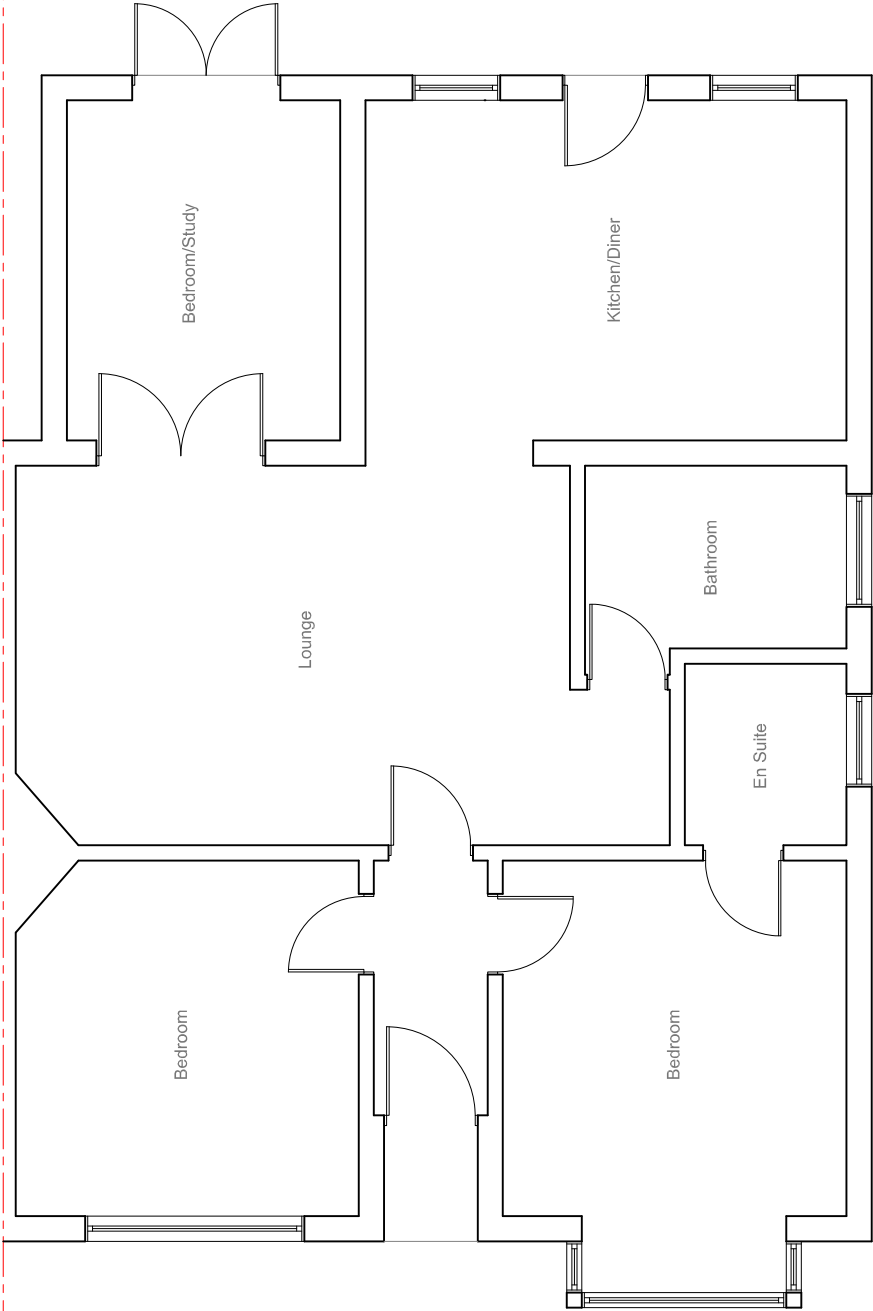

Site Address: 47 The Chase Ickenham UB10 8ST	Drawing Content: Existing Ground Floor Plan	Drawings No: 47thechase/2022/01	Date Drawn: 18th April 2022	Planning Issue
1	2	3	5	7
		Drawings Scale: 1:50	Drawn By: KG	Revision:
			6	8