
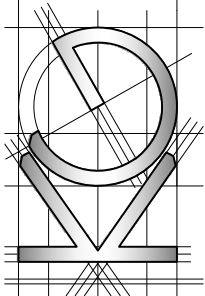


All work to comply with current building regulations and codes of practice
Do not scale from drawings
all dimensions to be checked on site before the start of any work
All Proposed External Materials to Match Existing External Materials
Any Proposed Windows to Flank wall to be Obscure Glazed and Non-Opening below 1.7m from FFL

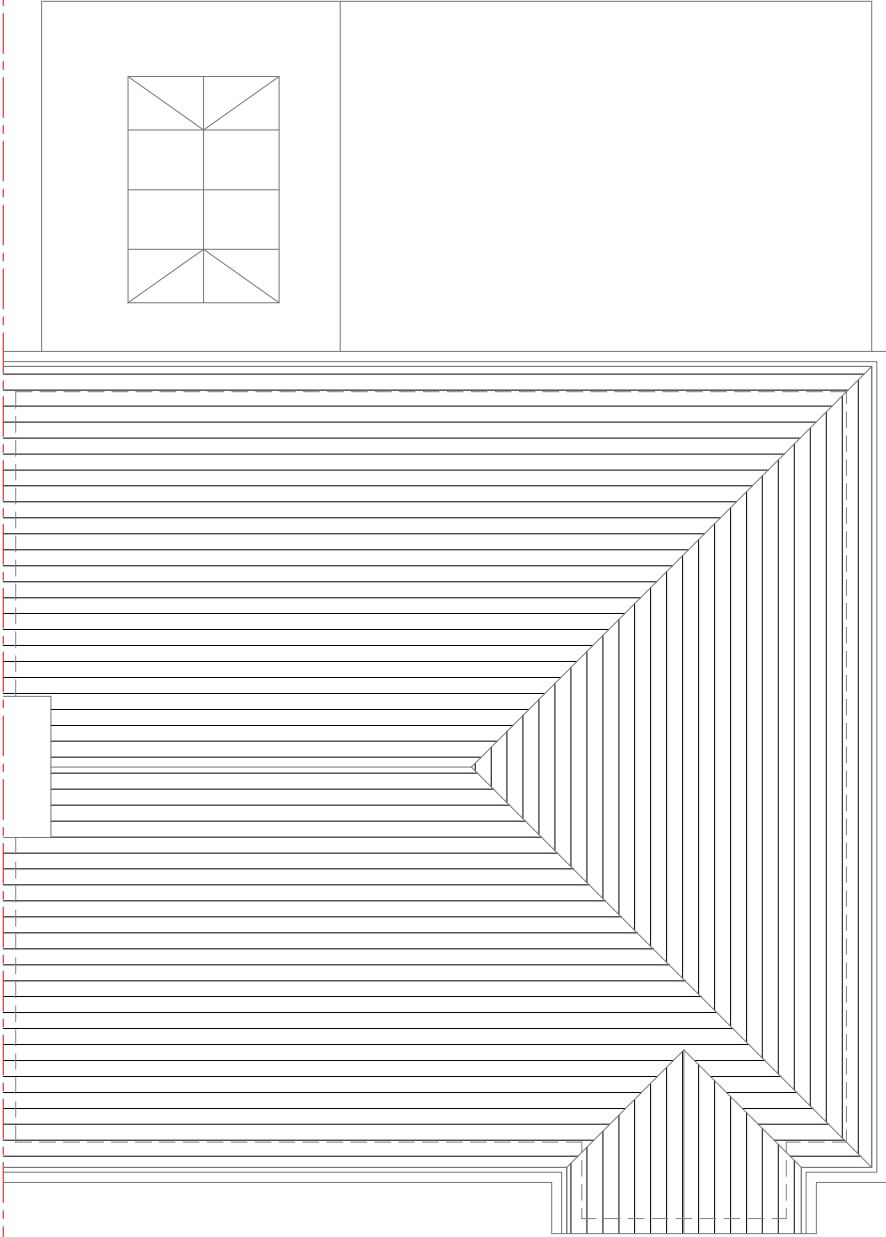

Site Address: 47 The Chase Ickenham UB10 8ST	Drawing Content: Existing Roof Plan	Drawings No: 47thechase/2022/02	Date Drawn: 18th April 2022	Planning Issue							
				Revision:						7	
		Drawings Scale: 1:50		Drawn By: KG							
		2		4							
		1									