

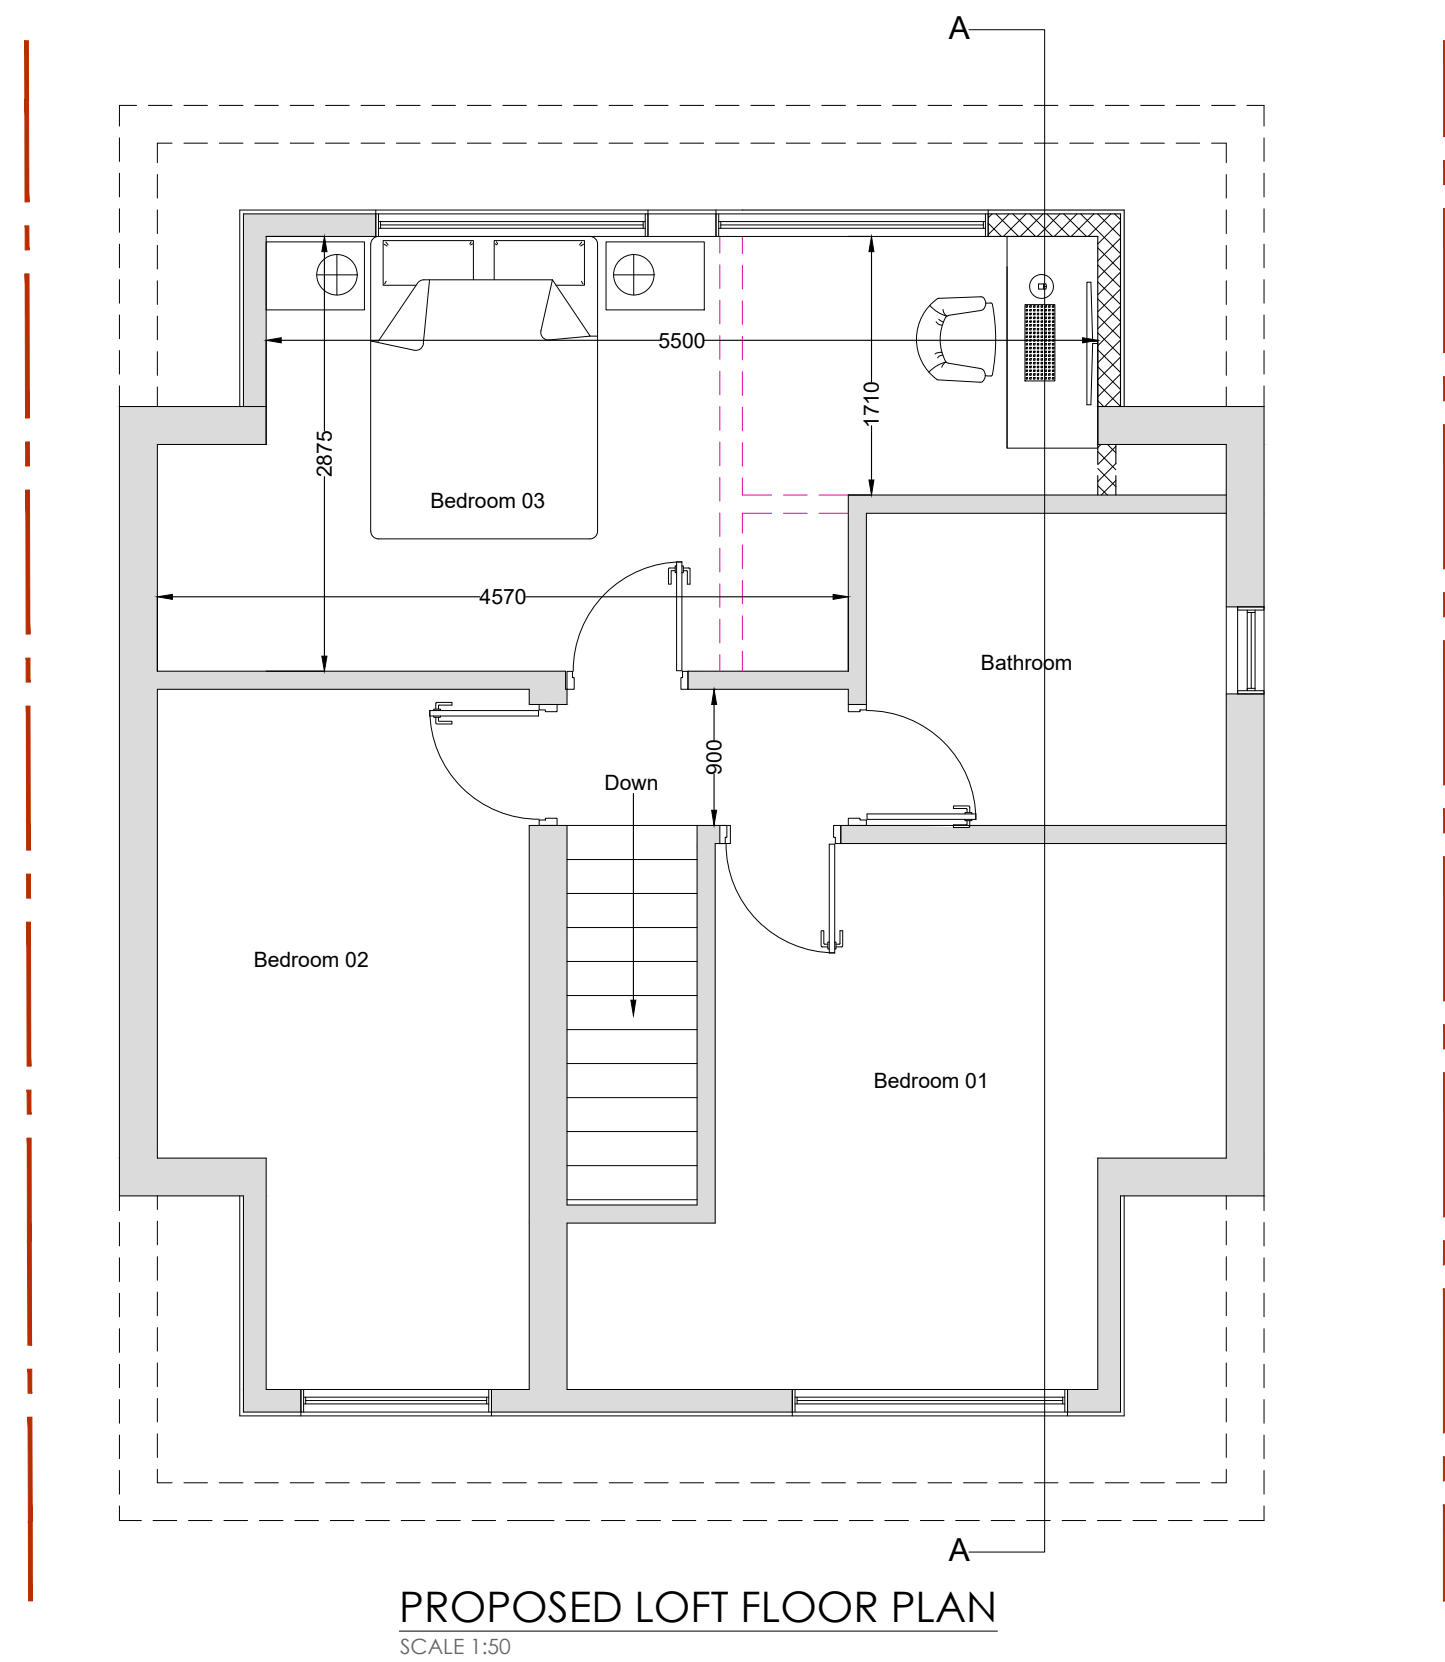
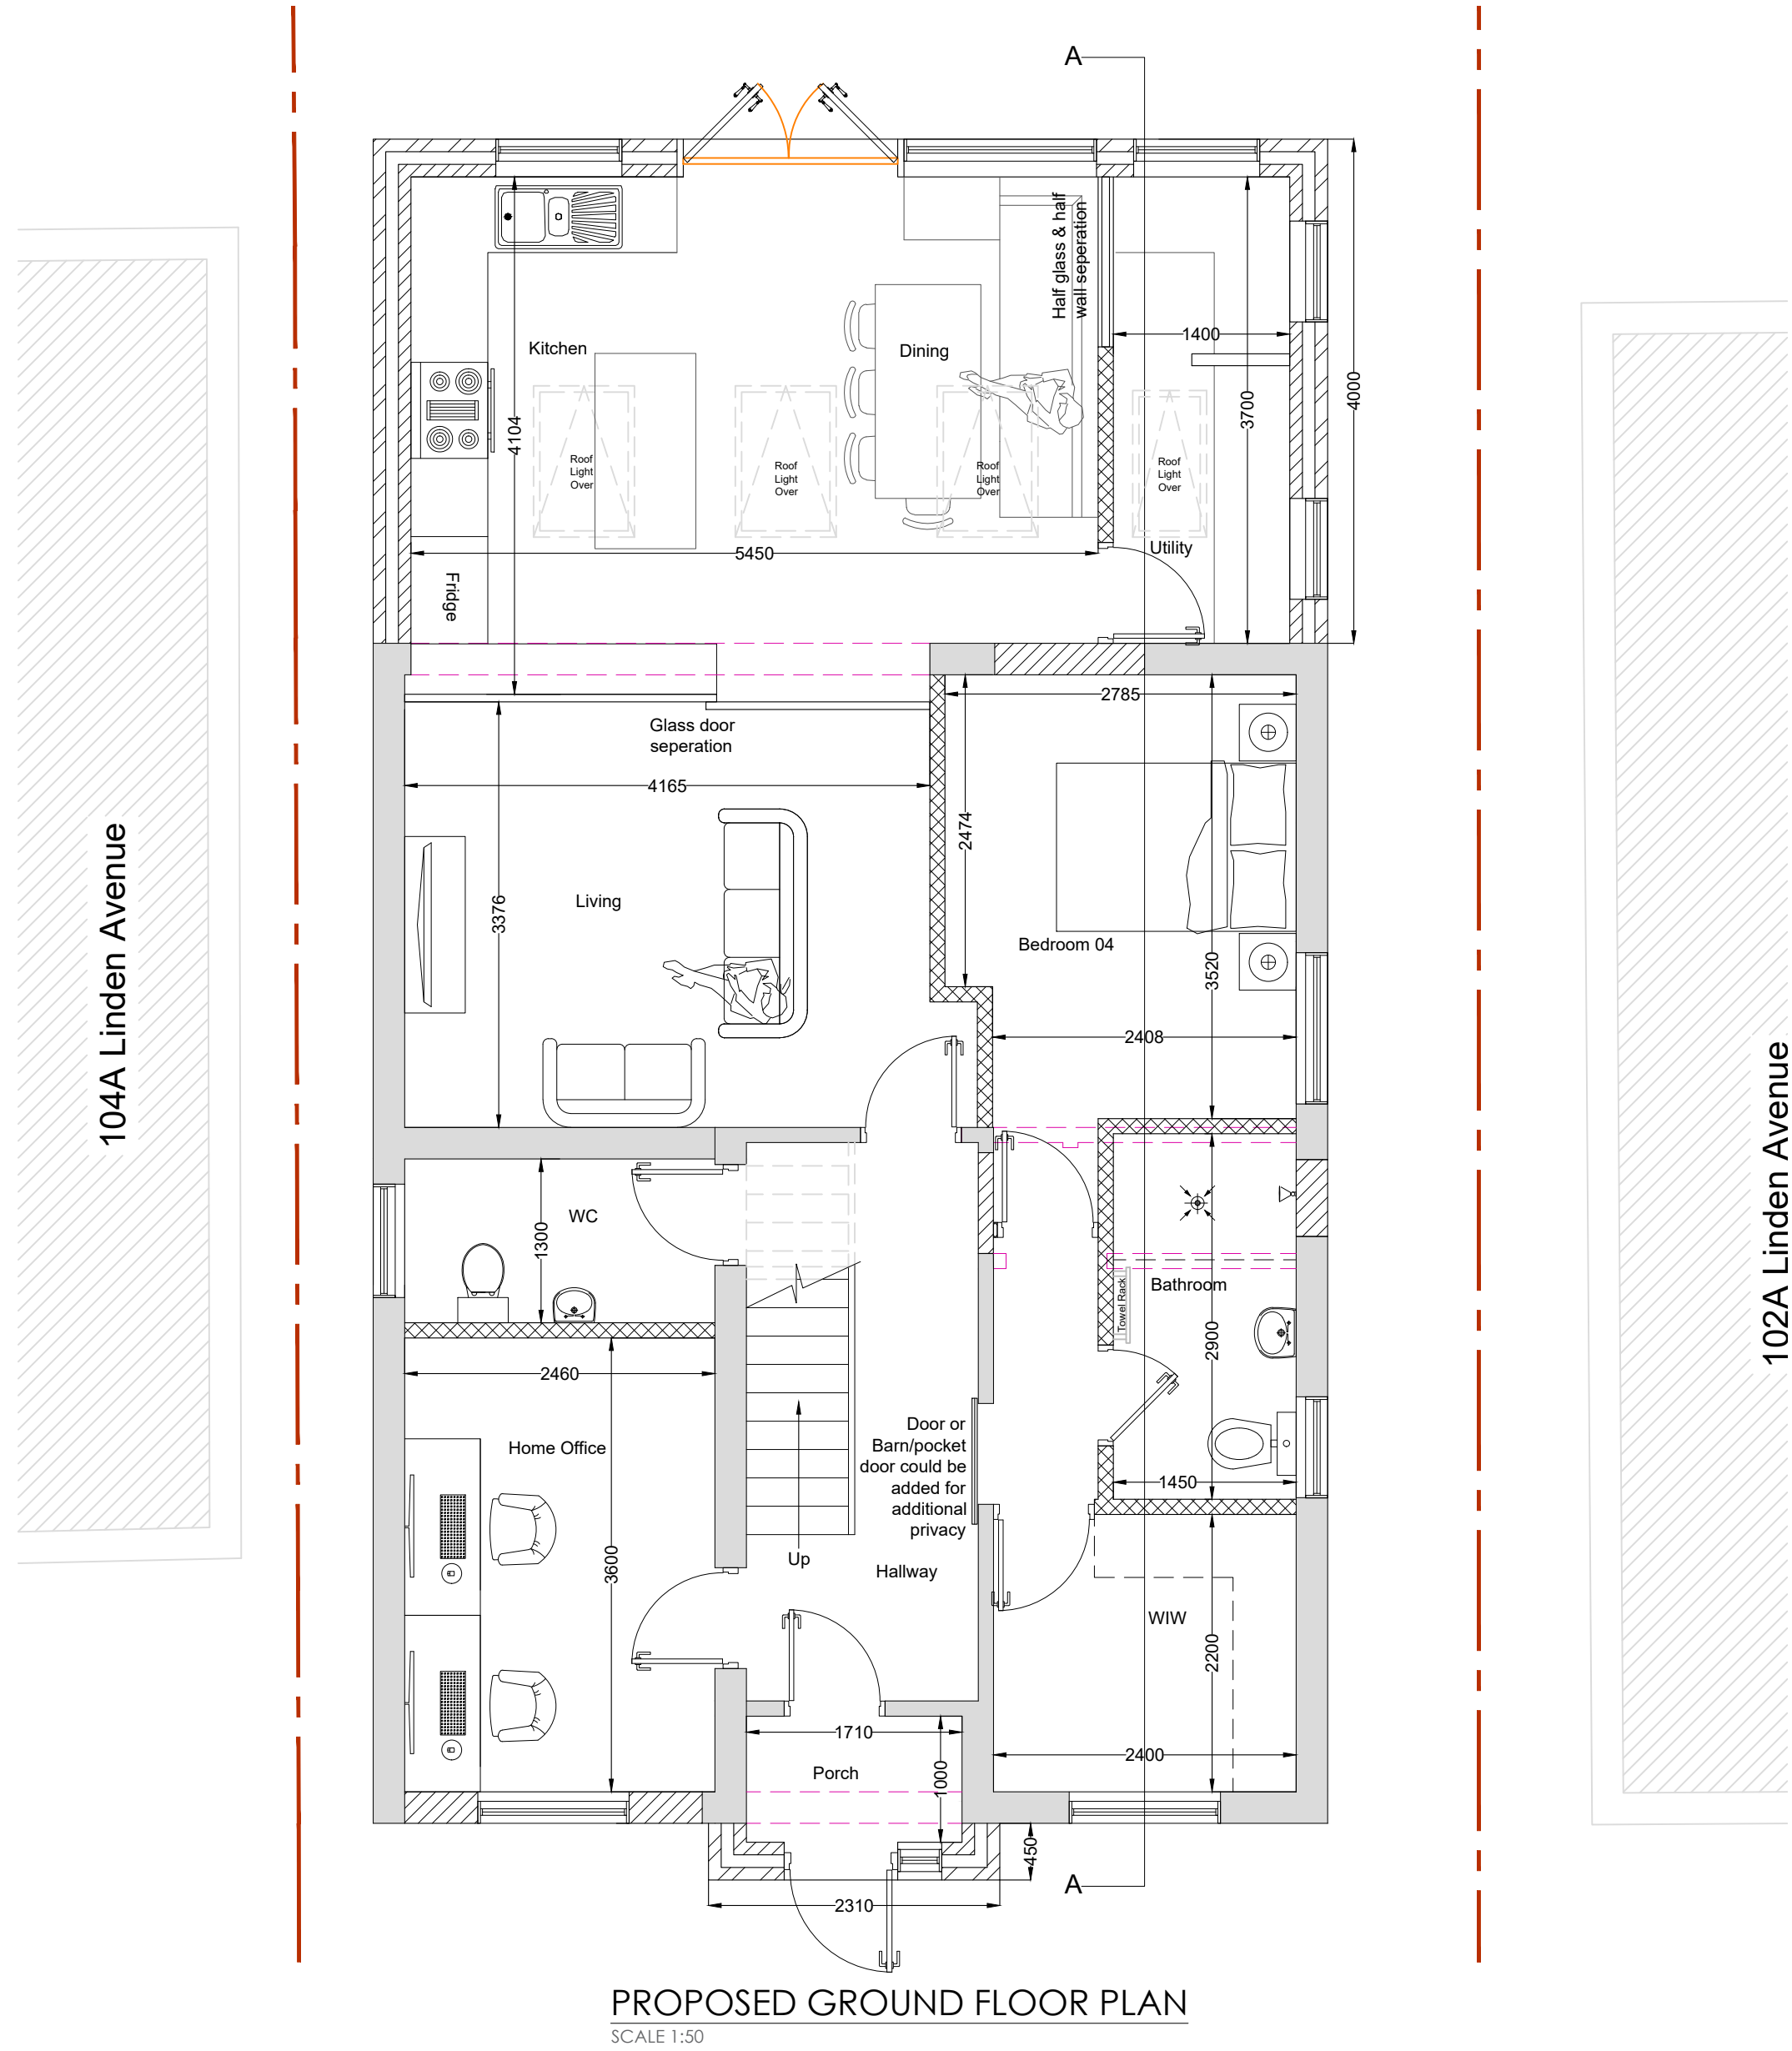
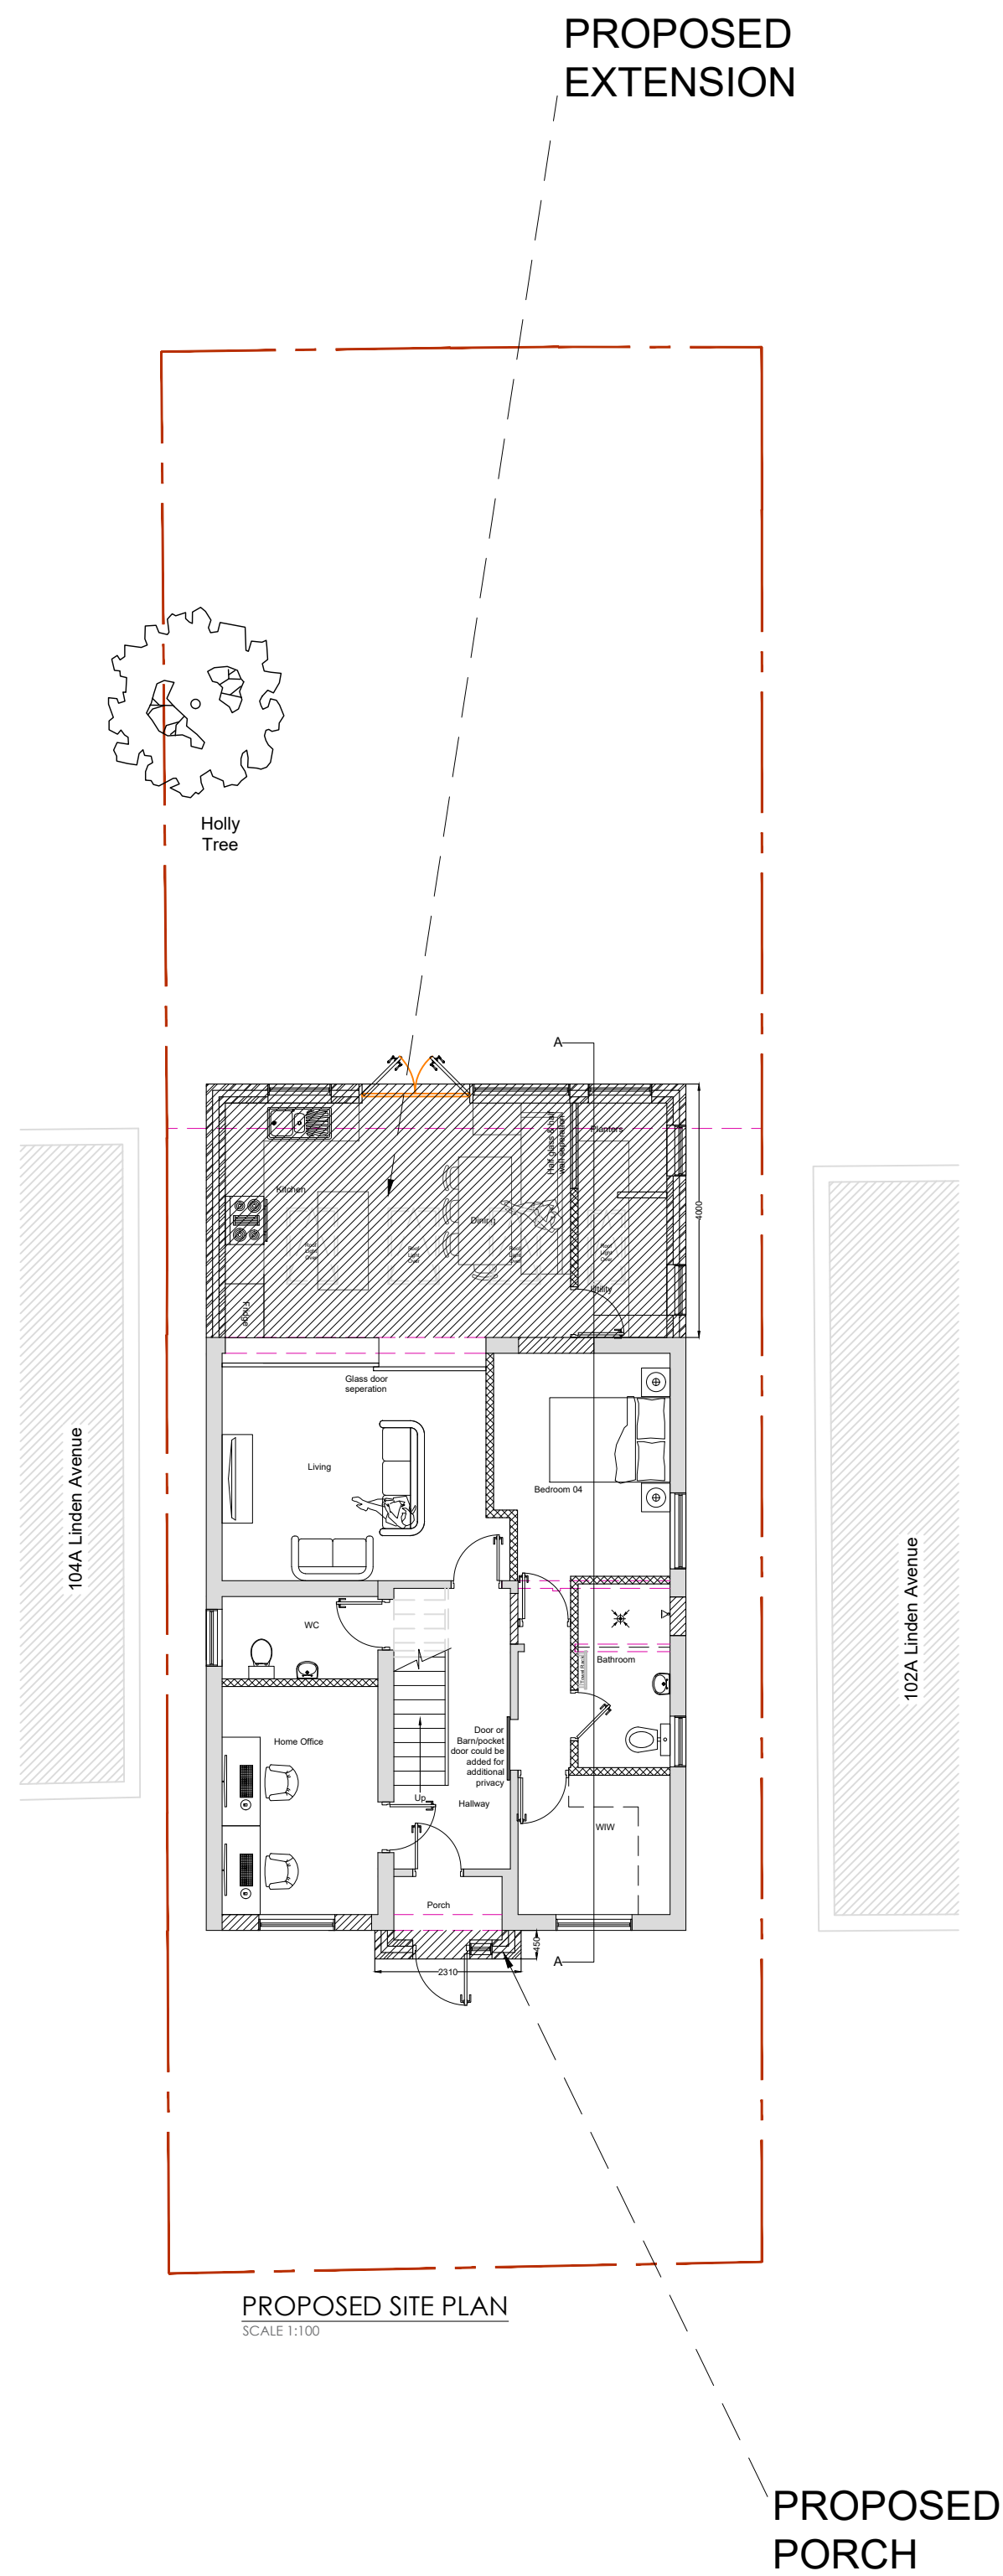


 

Demolition line

 

Do not scale off the drawings (scale only for planning purposes).		Drawn AG	
ARCH/CLIENT —		Checked SP	
Project Title 104 LINDEN AVENUE RUISLIP HA4 8UB		Scale 1:50/100	
Drawing Title PROPOSED SITE PLAN AND FLOOR PLANS		Size A1	
Project No. 2569	Drawing No. P-02	Rev. A	