




PROPOSED ROOF PLAN
SCALE 1:50

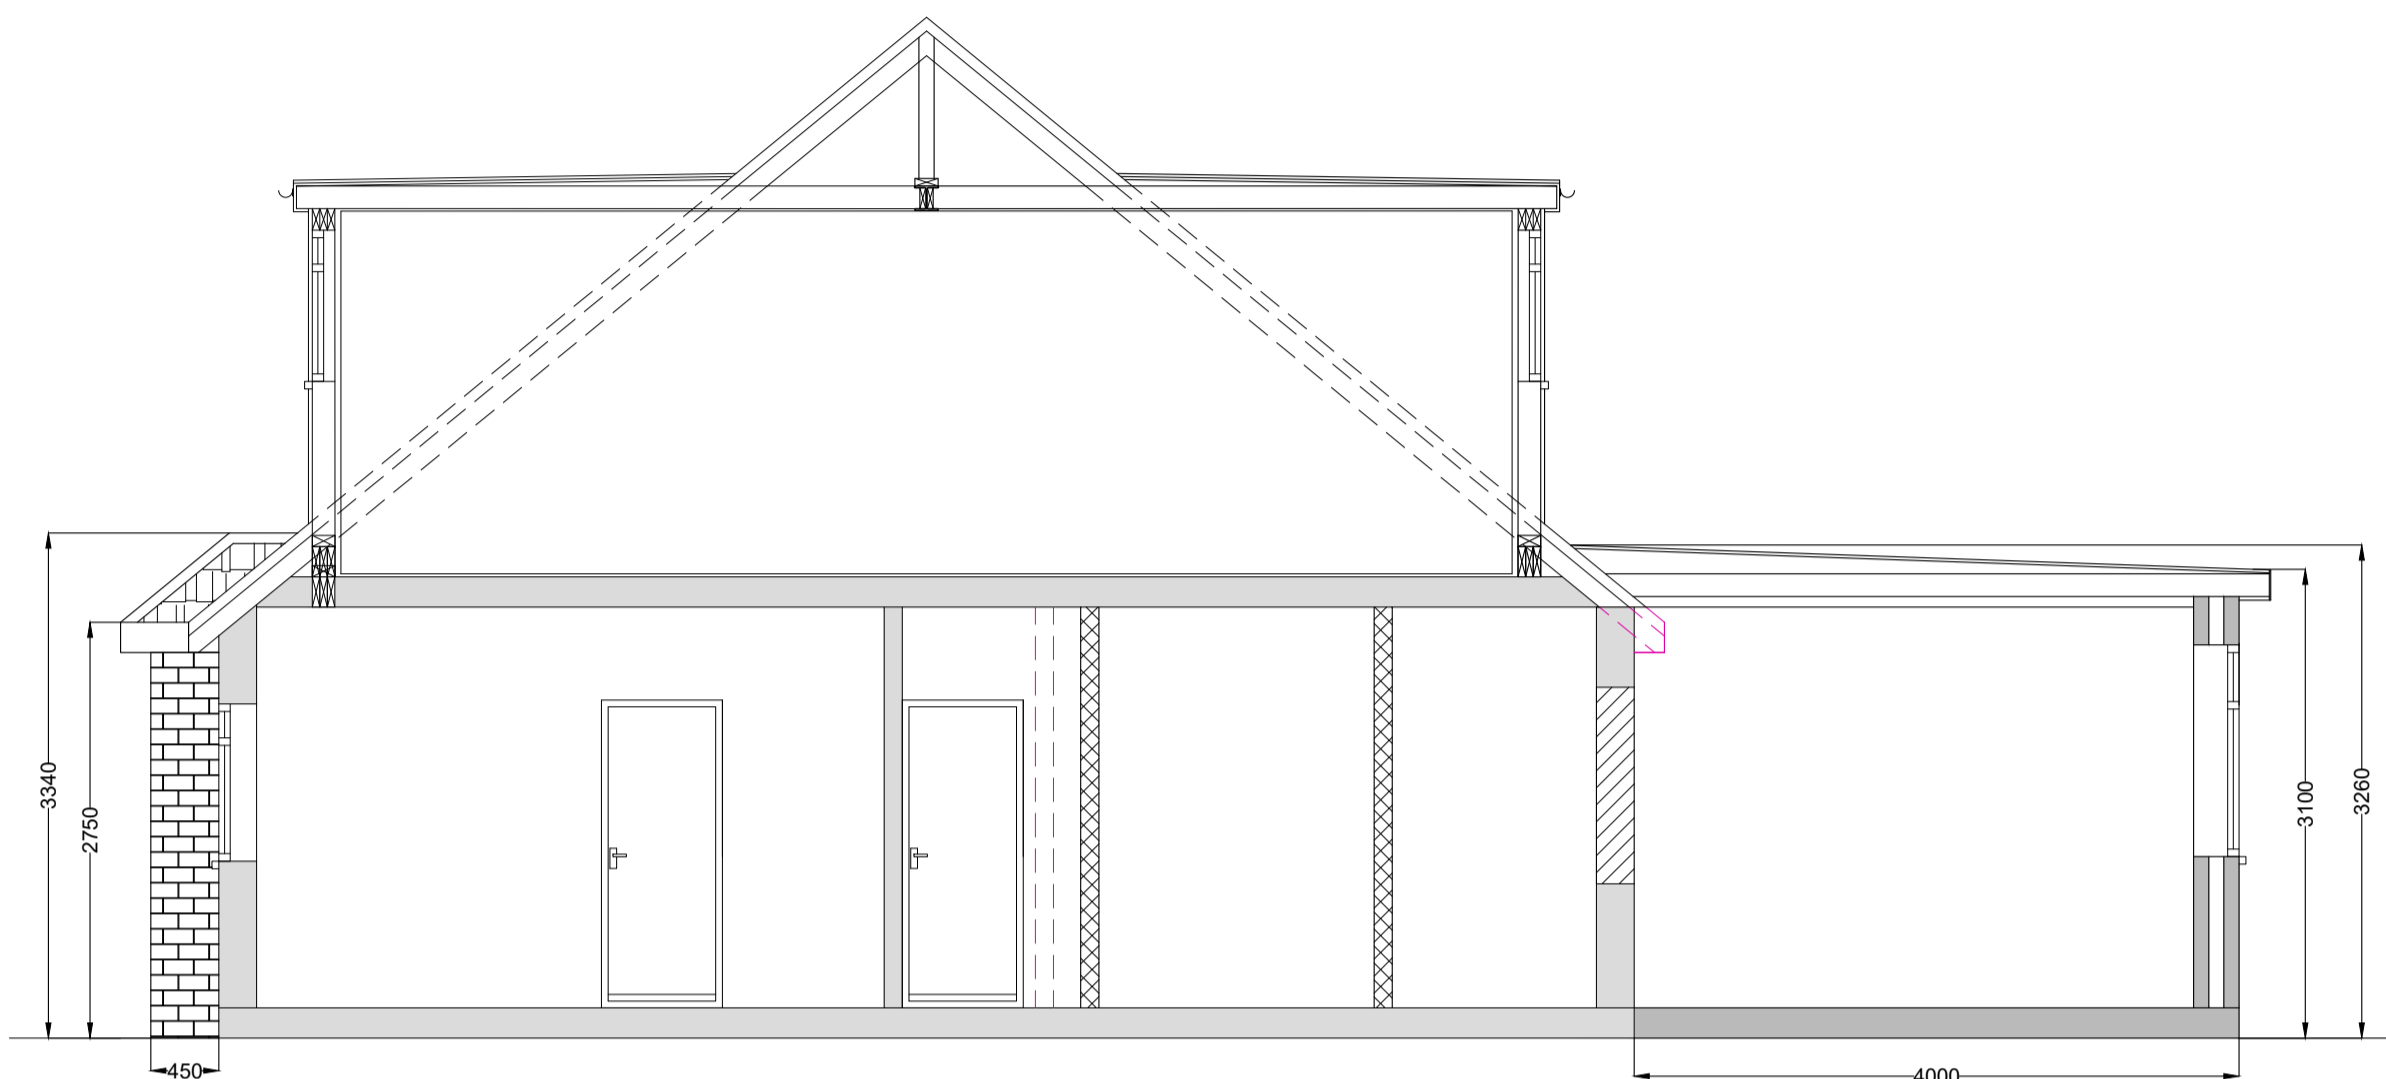

PROPOSED CROSS SECTION A-A
SCALE 1:50

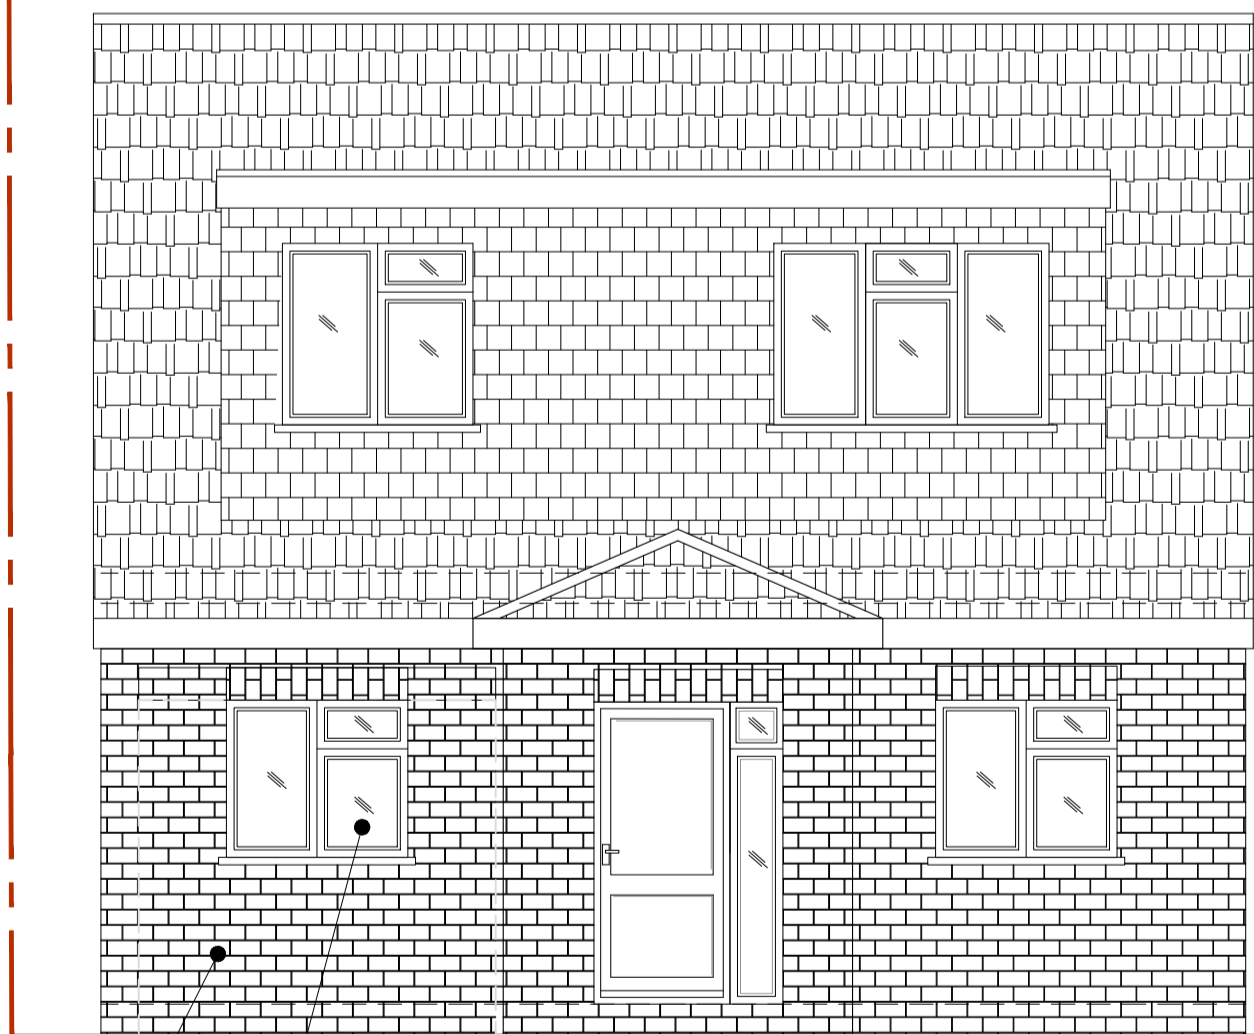


PROPOSED FRONT ELEVATION A
SCALE 1:50

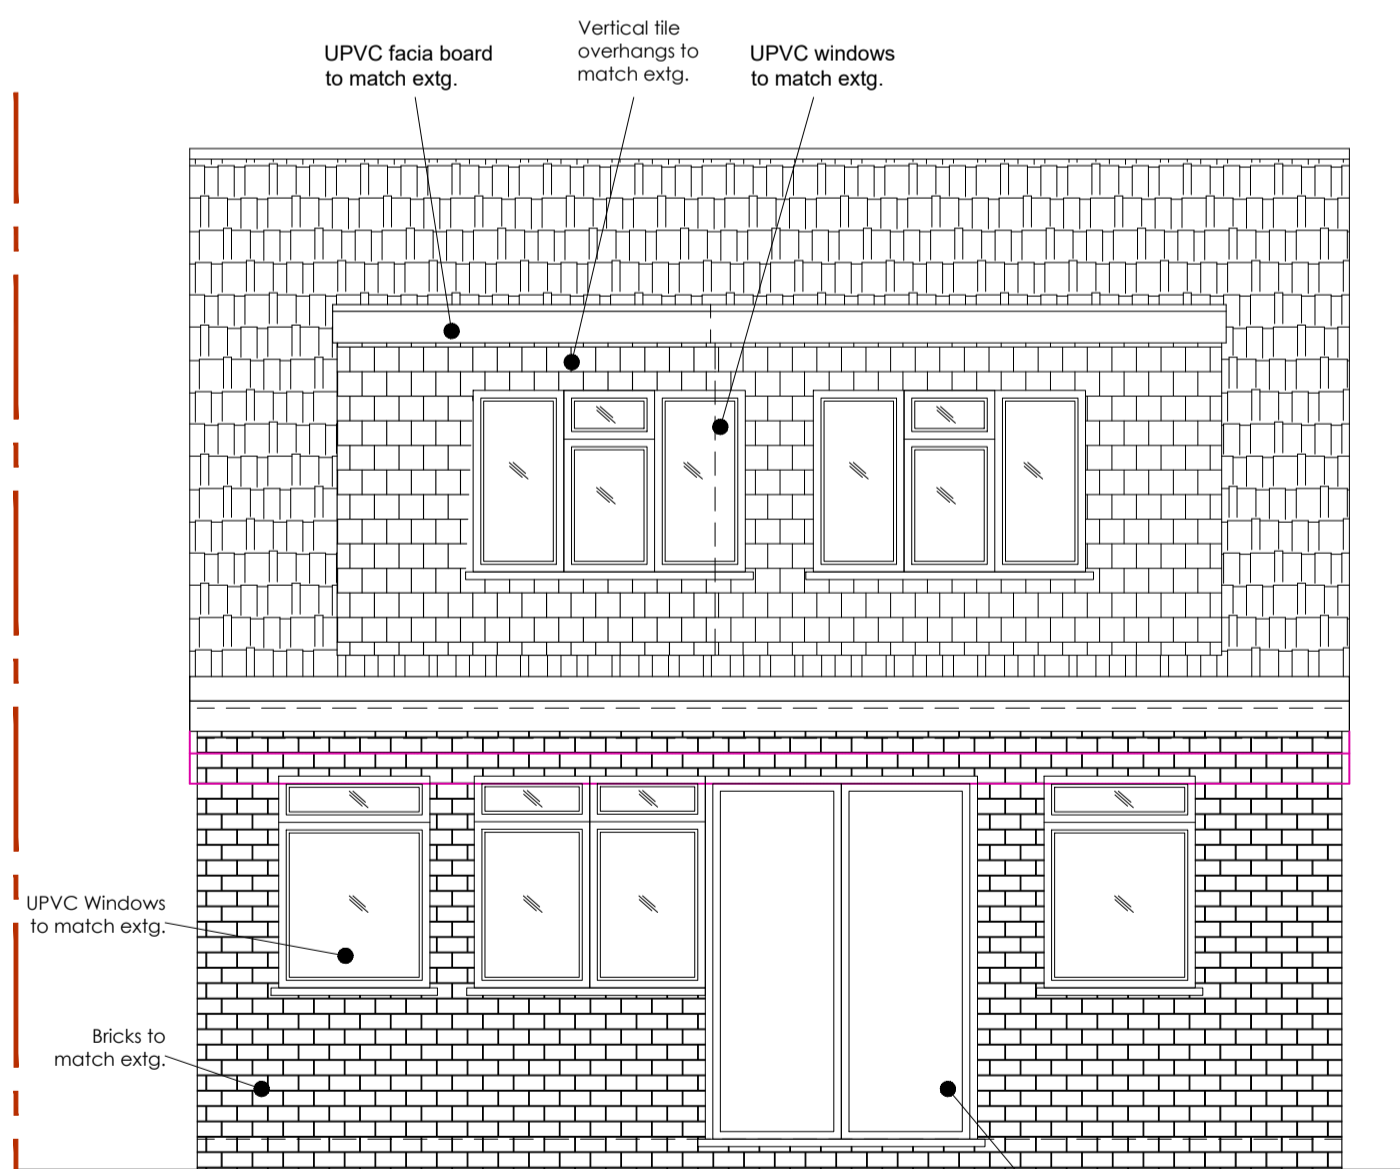

PROPOSED REAR ELEVATION C
SCALE 1:50

Demolition line

 

Do not scale off the drawings (scale only for planning purposes).		Drawn AG	
ARCH/CLIENT 104 LINDEN AVENUE RUISLIP HA4 8UB		Checked SP	
Project Title 104 LINDEN AVENUE RUISLIP HA4 8UB		Size A1	
Drawing Title PROPOSED ROOF PLAN, ELEVATIONS, AND CROSS-SECTION.		Scale 1:50	Rev. -
Project No. 2569	Drawing No. P-03		