


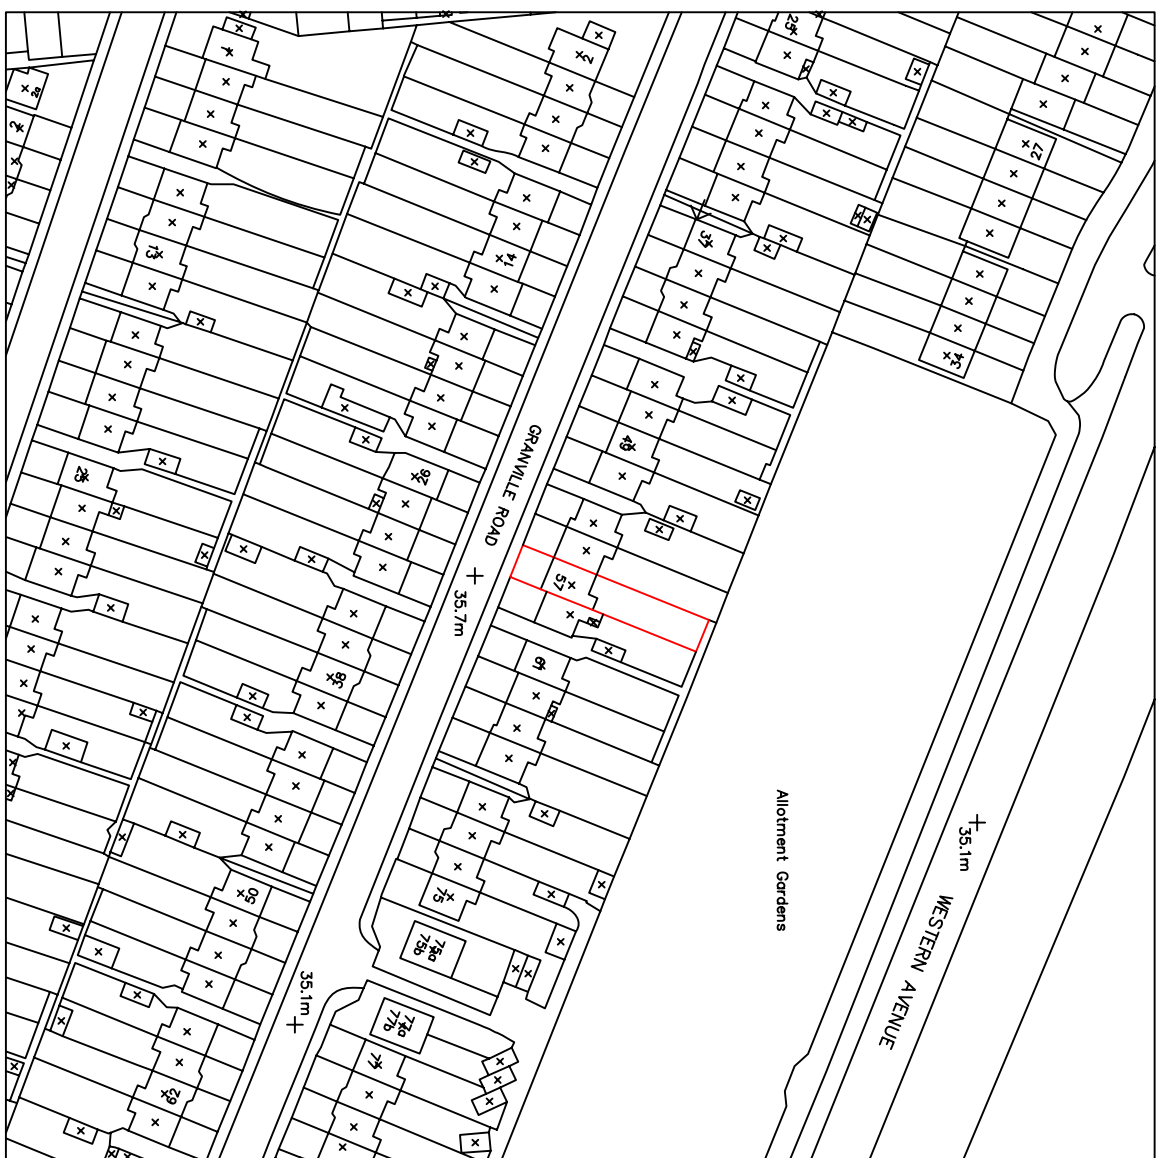
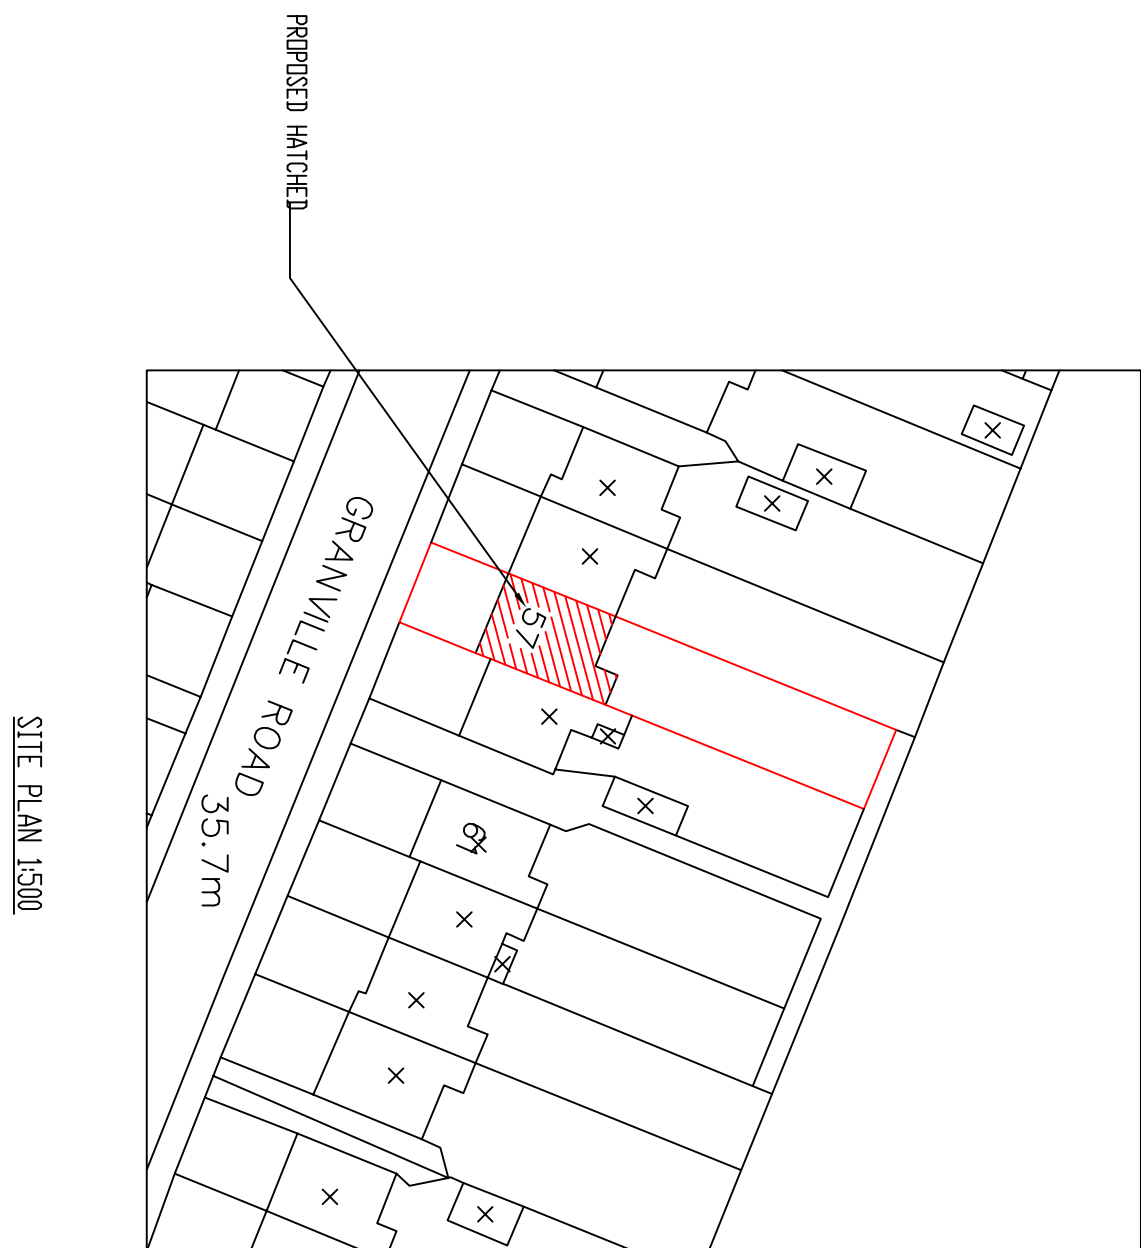
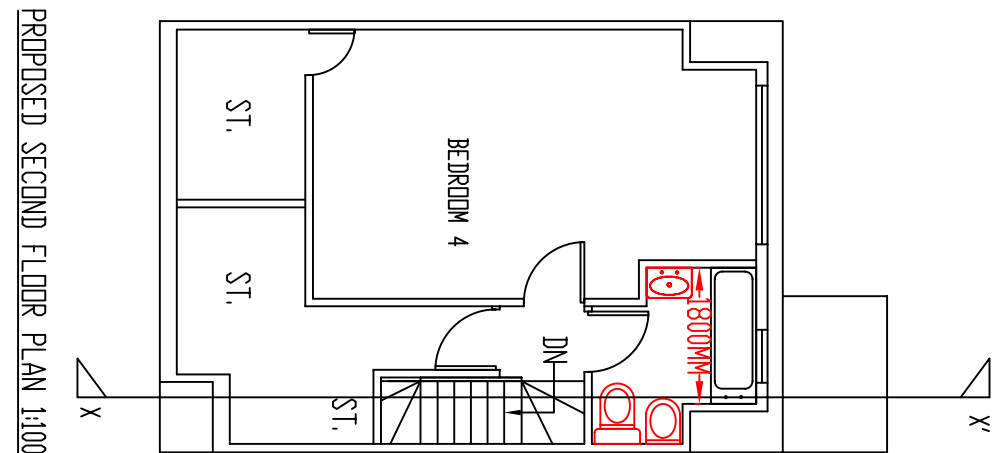
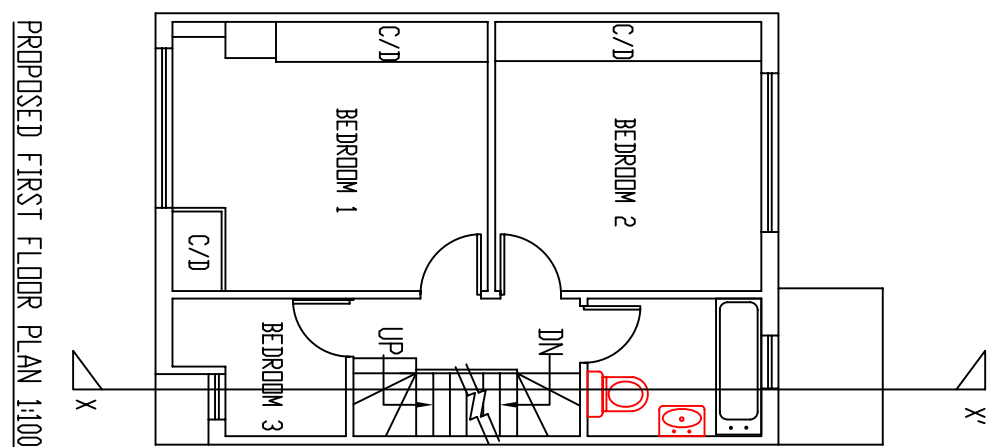
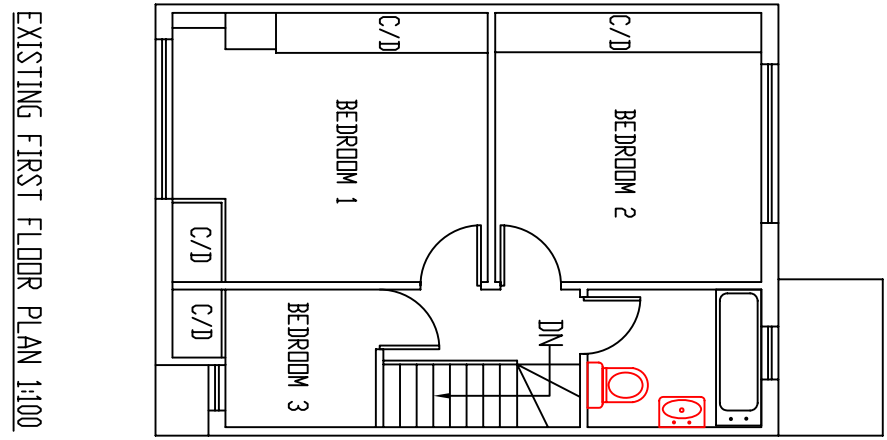


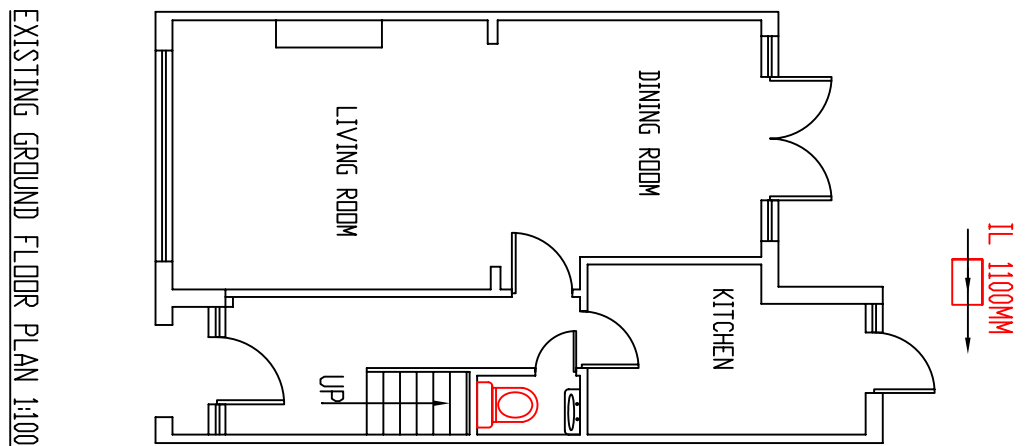


LOCATION PLAN 1:1250

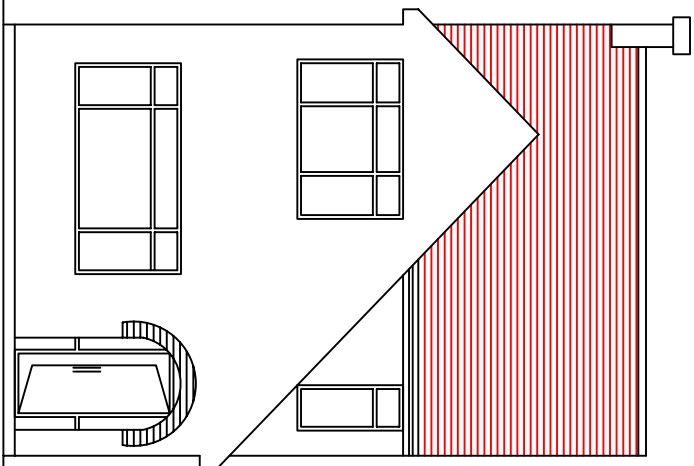


EXISTING FRONT ELEVATION 1:100

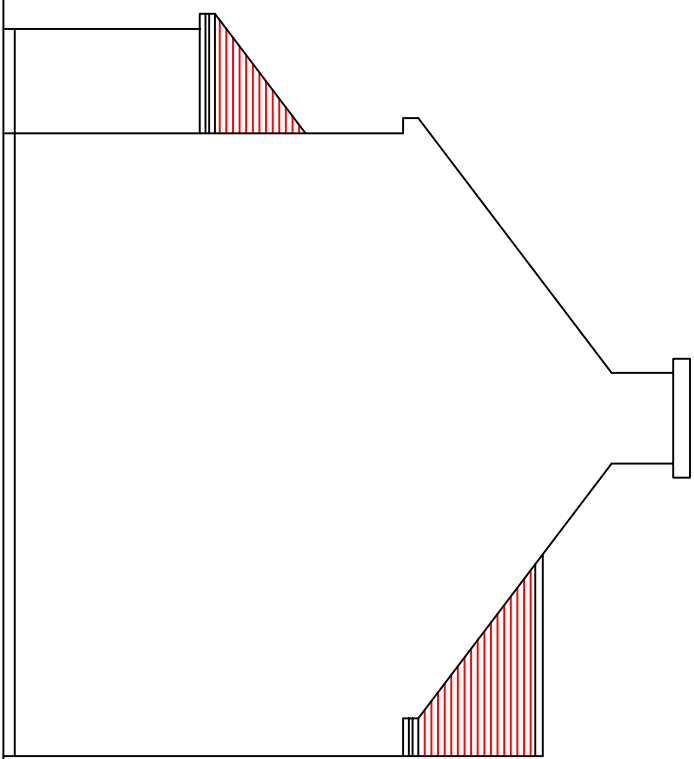


EXISTING SIDE ELEVATION 1:100

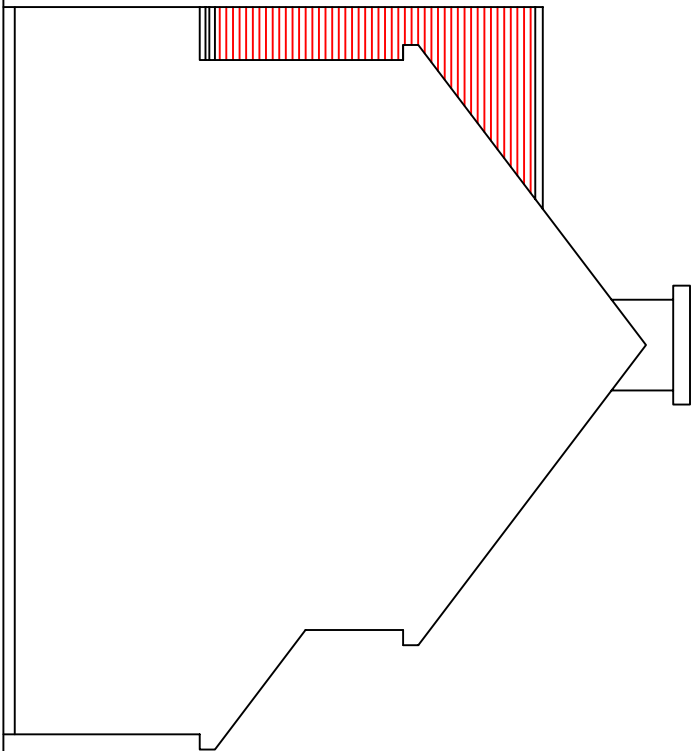


EXISTING SIDE ELEVATION 1:100

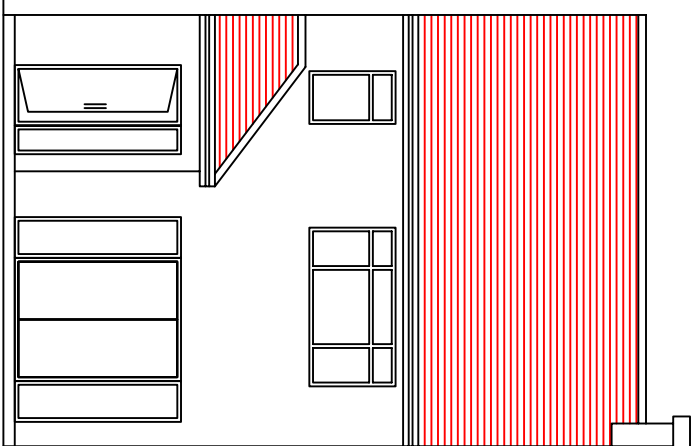


EXISTING REAR ELEVATION 1:100

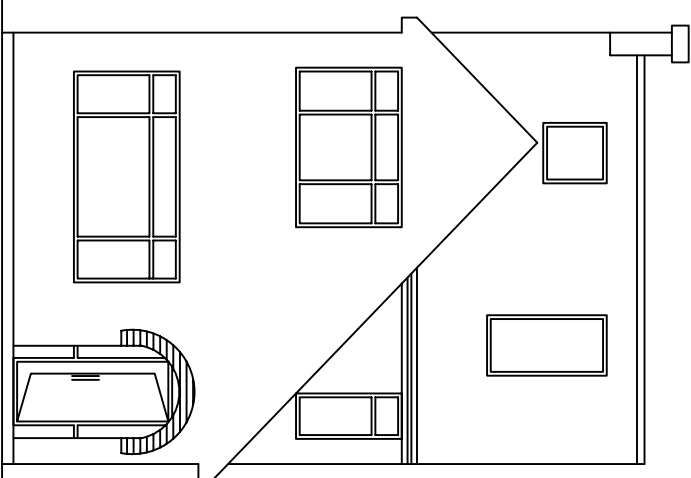


PROPOSED FRONT ELEVATION 1:100

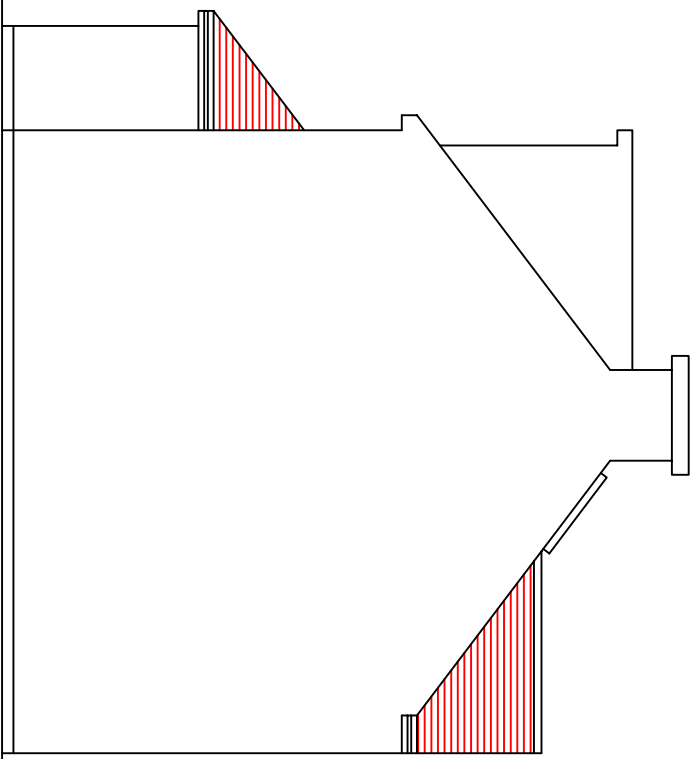


PROPOSED SIDE ELEVATION 1:100

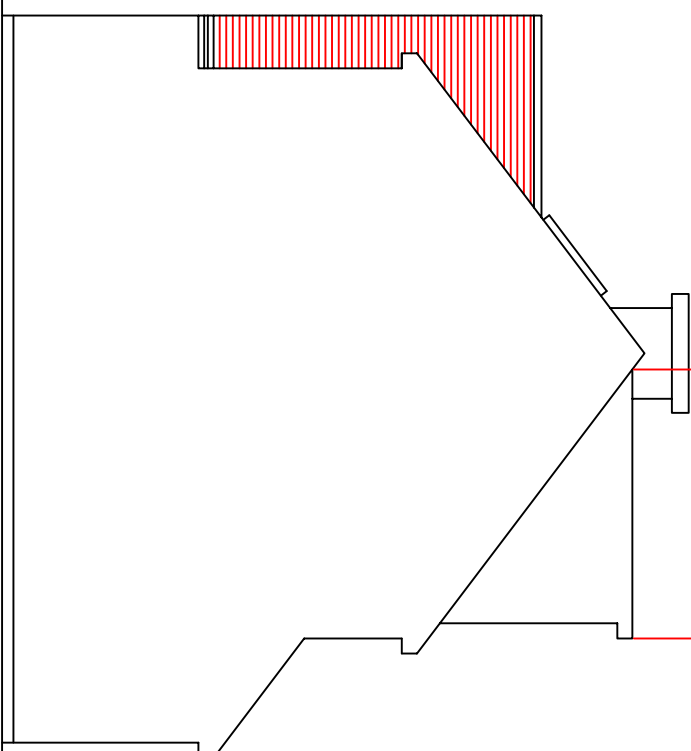

PROPOSED SIDE ELEVATION 1:100

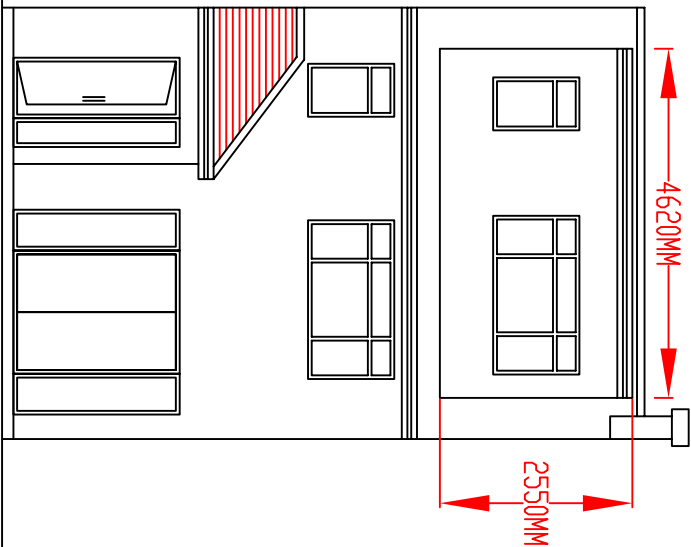

PROPOSED REAR ELEVATION 1:100

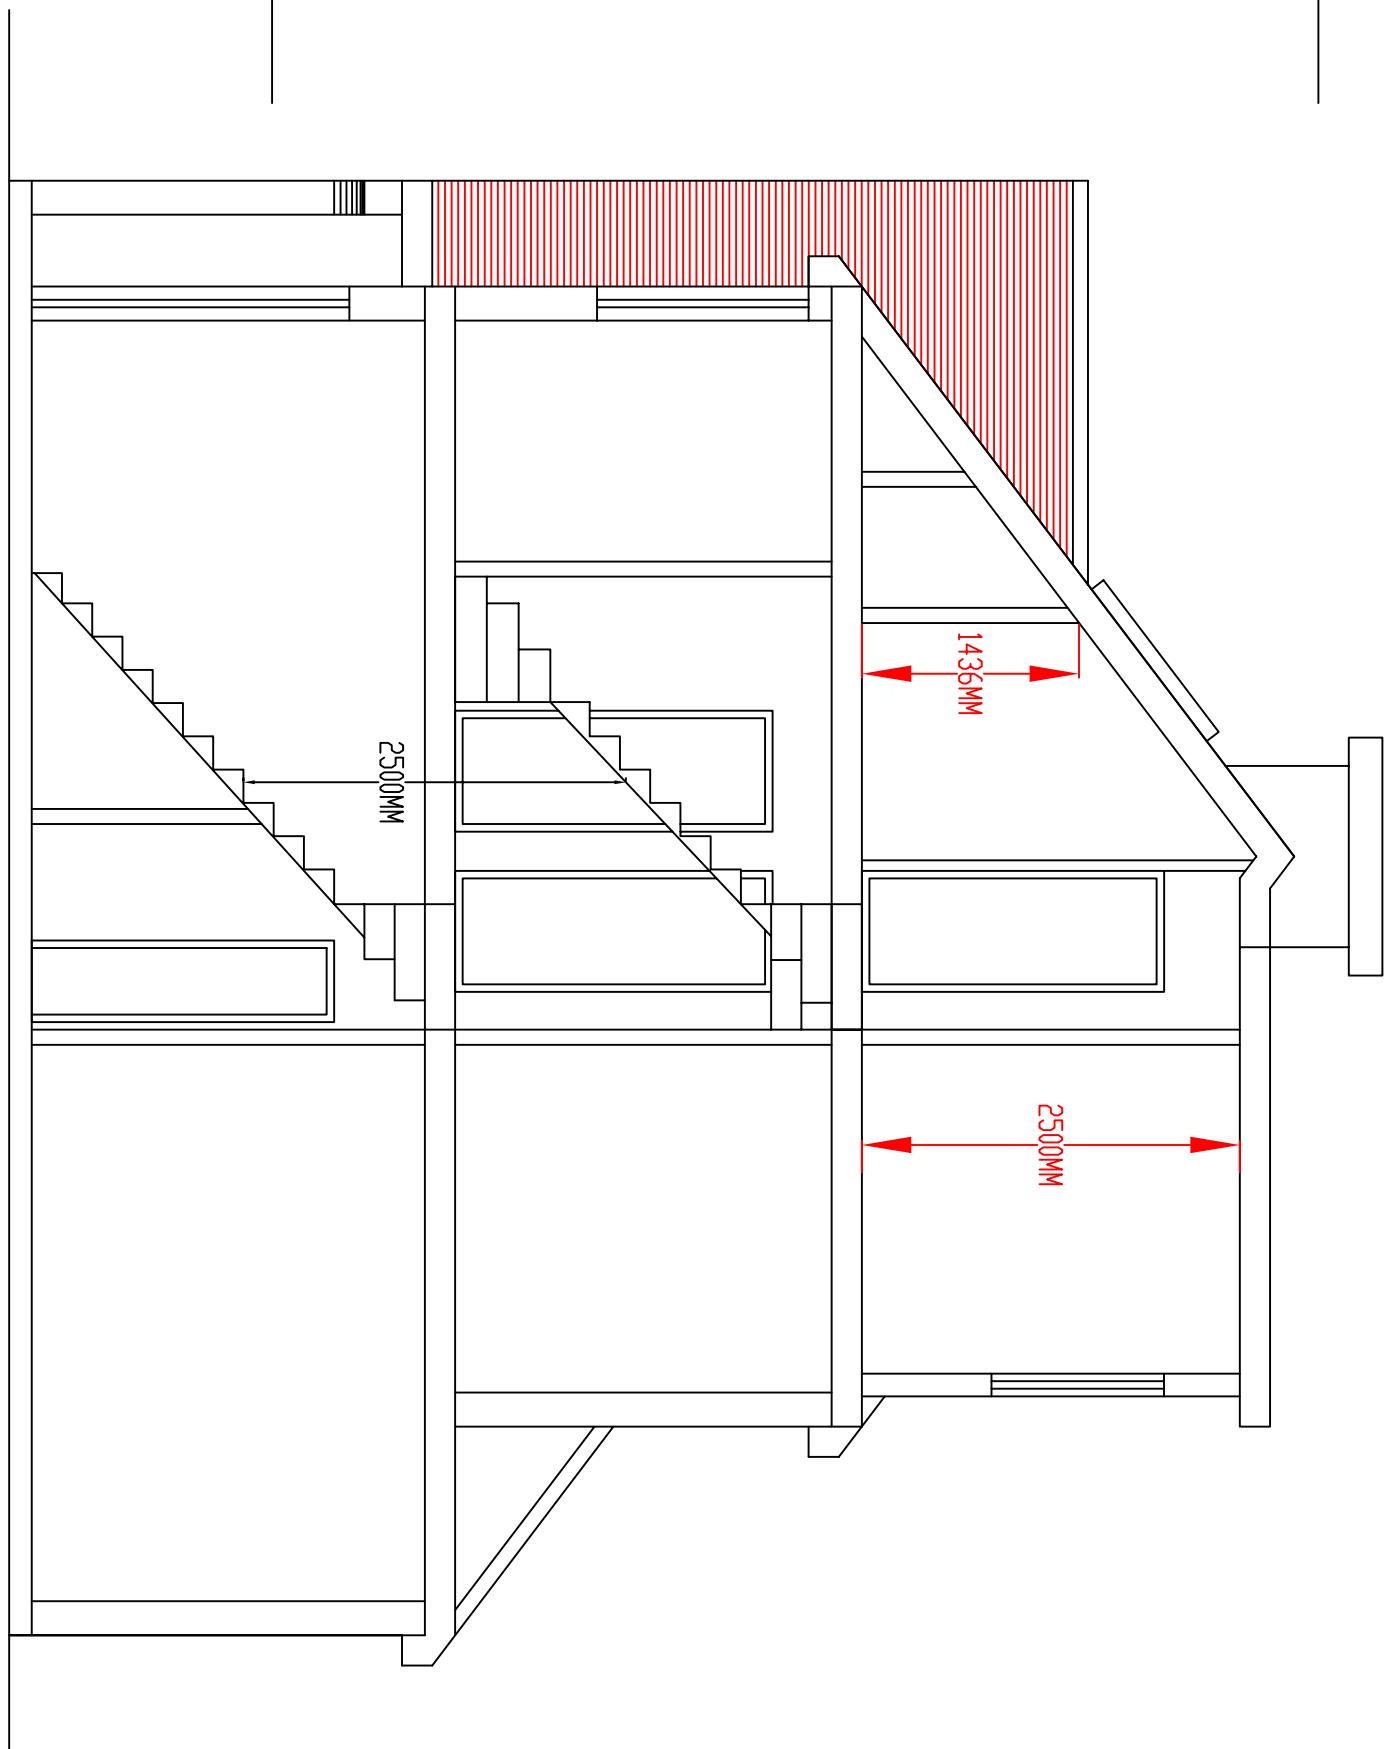

SECTION X-X' 1:50

DORMER VOLUME = $\frac{Z \times X \times Y}{2}$
= $\frac{4620 \times 2550 \times 3550}{2}$
= 2091 m³

NOTE: All measurements to be checked on site and not scaled from this drawing. Any discrepancies to be reported to The White House Design Ltd. Party will (etc) act 1997 to be agreed with adjoining neighbours prior to commencing.
All works to the satisfaction of local authority inspector.
No deviation from these drawings what so ever
unless agreed in writing with The White House Design Ltd.

DESCRIPTION
LOFT CONVERSION &
INTERNAL ALTERATIONS

THE WHITE HOUSE DESIGN LTD
STRUCTURAL ENGINEERS & PLANNING
CONSULTANTS
4 DENZILDE AVENUE
HILLINGDON MIDDLESEX UB10 0ED
TEL: 01895 272155
FAX: 01895 232621

SITE ADDRESS
57 GRANVILLE ROAD
UXBRIDGE

REVISIONS	8 MAR 10
DATE: MAR 2010	
SCALE: 1:100, 1:50, 1:500, 1:1250	
DRAWING NUMBER: MS/57/10A	