



COPYRIGHT  
DO NOT SCALE FROM THIS DRAWING. CONTRACTOR MUST CONFIRM SITE  
DIMENSIONS BEFORE COMMENCEMENT OF WORK.  
THIS DRAWING OR DESIGN IS THE COPYRIGHT AND MAY NOT BE  
REPRODUCED WITHOUT WRITTEN CONSENT.  
CONTRACTOR RESPONSIBLE FOR CORRECT SETTING OUT ON SITE. ANY  
DISCREPANCIES TO BE NOTED TO THE DESIGNER IMMEDIATELY.


MARKED	REVISION	DATE
A		

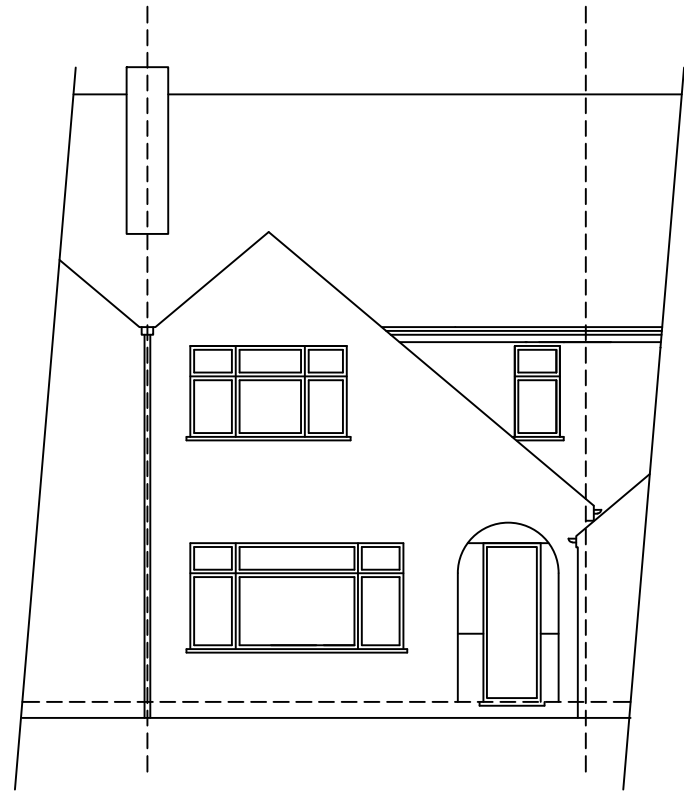


FRONT ELEVATION

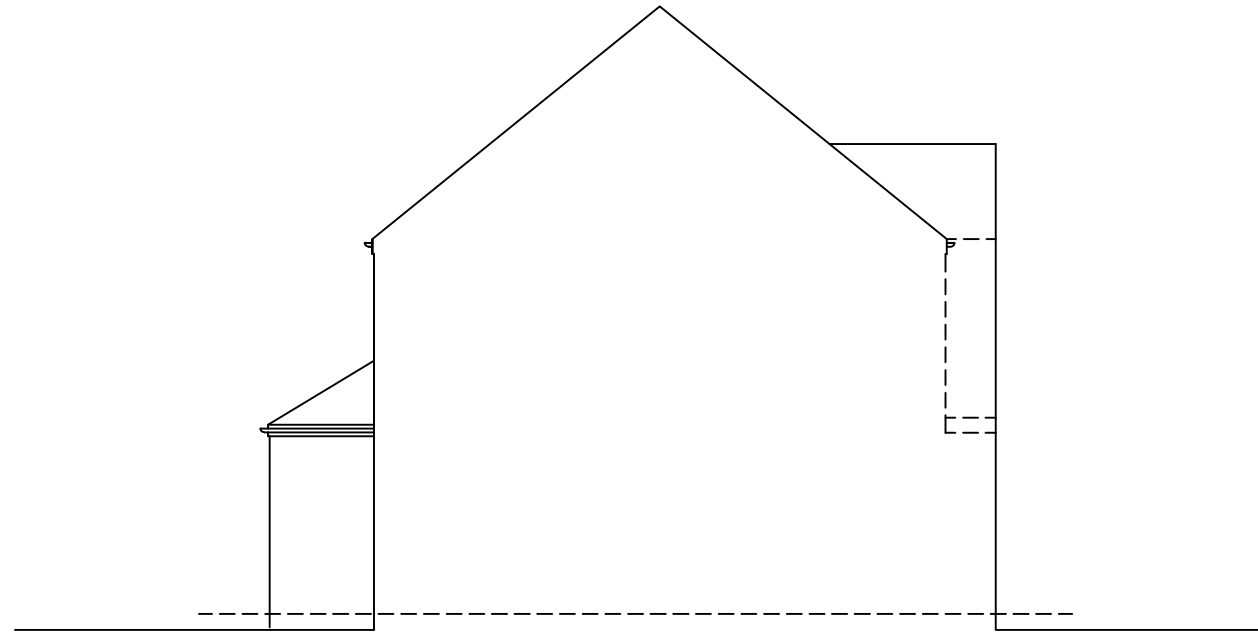

FLANK ELEVATION

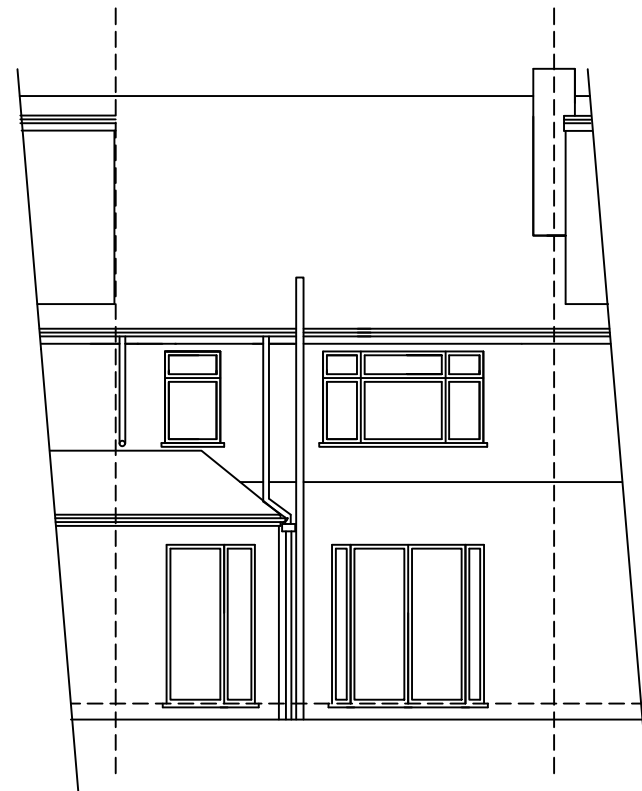


REAR ELEVATION

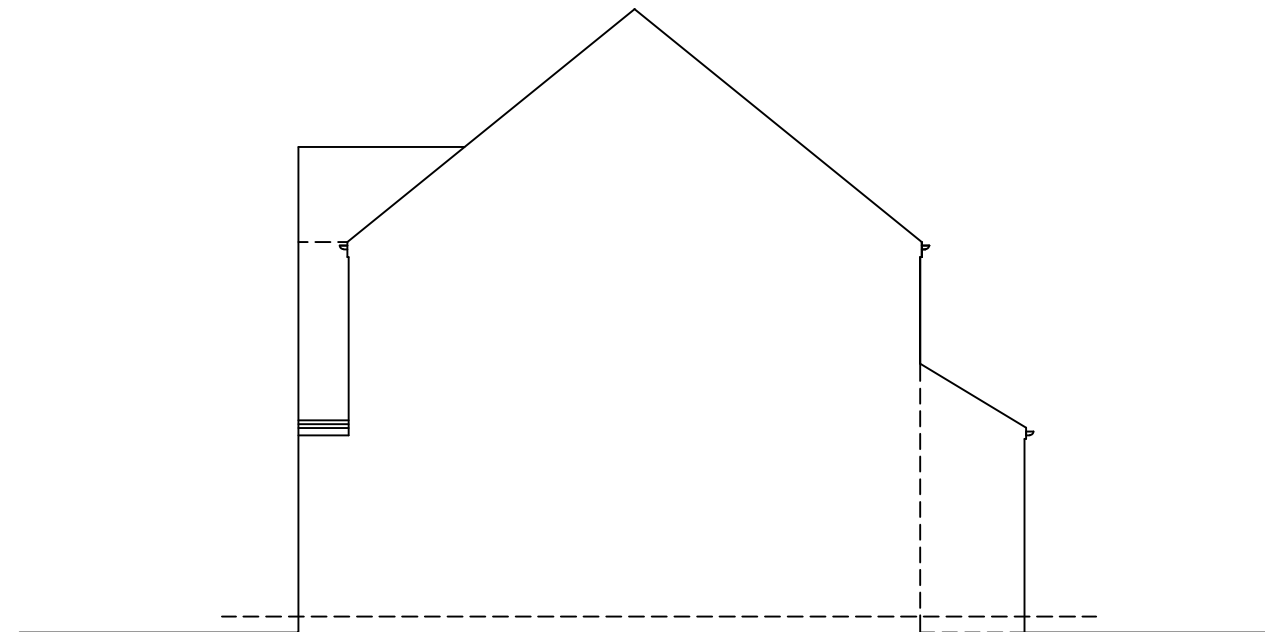

FLANK ELEVATION

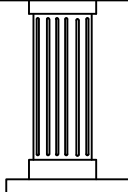

	CHECKED:	DATE: FEB 2026
	DRAWN:	SCALE: 1:100
	DRAWING NUMBER: <b>L4</b>	

DRAWING TITLE:  
**EXISTING ELEVATIONS**

PROJECT:  
**57 GRANVILLE ROAD  
HILLINGDON  
UB10 9AE**

