


COPYRIGHT
DO NOT SCALE FROM THIS DRAWING. CONTRACTOR MUST CONFIRM SITE
DIMENSIONS BEFORE COMMENCEMENT OF WORK.


THIS DRAWING OR DESIGN IS THE COPYRIGHT AND MAY NOT BE
REPRODUCED WITHOUT WRITTEN CONSENT.

CONTRACTOR RESPONSIBLE FOR CORRECT SETTING OUT ON SITE. ANY
DISCREPANCIES TO BE NOTED TO THE DESIGNER IMMEDIATELY.

MARKED	REVISION	DATE
A		

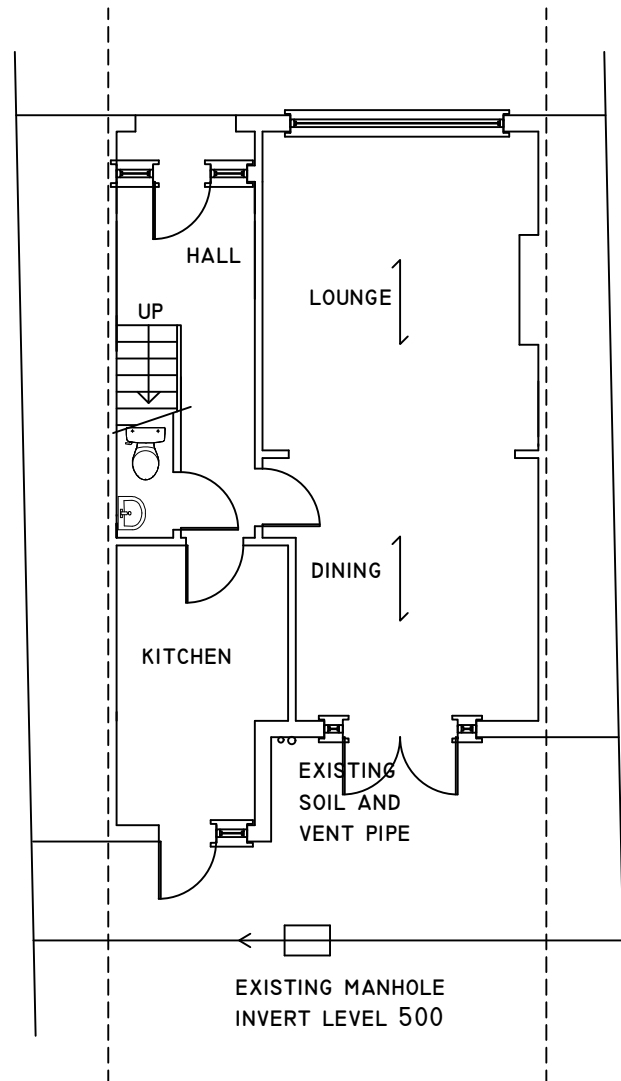

GROUND FLOOR PLAN

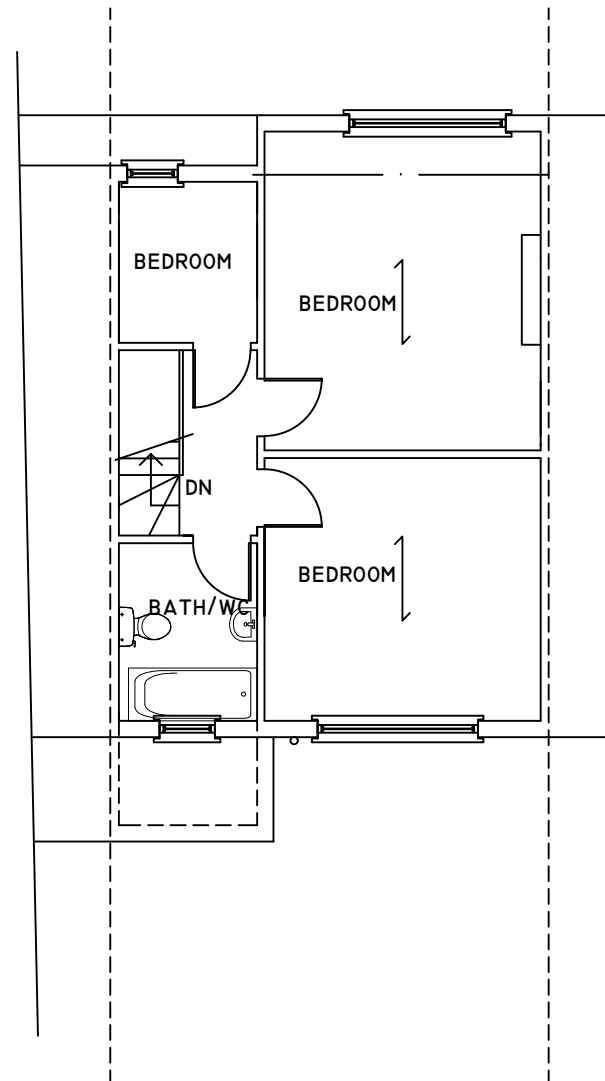

FIRST FLOOR PLAN



CHECKED:	DATE: FEB 2026
DRAWN:	SCALE: 1:100
DRAWING NUMBER: L7	

DRAWING TITLE:
**EXISTING GROUND AND FIRST
FLOOR PLAN**

PROJECT:
**57 GRANVILLE ROAD
HILLINGDON
UB10 9AE**

