



COPYRIGHT
DO NOT SCALE FROM THIS DRAWING. CONTRACTOR MUST CONFIRM SITE
DIMENSIONS BEFORE COMMENCEMENT OF WORK.
THIS DRAWING OR DESIGN IS THE COPYRIGHT AND MAY NOT BE
REPRODUCED WITHOUT WRITTEN CONSENT.
CONTRACTOR RESPONSIBLE FOR CORRECT SETTING OUT ON SITE. ANY
DISCREPANCIES TO BE NOTED TO THE DESIGNER IMMEDIATELY.


MARKED	REVISION	DATE
A		

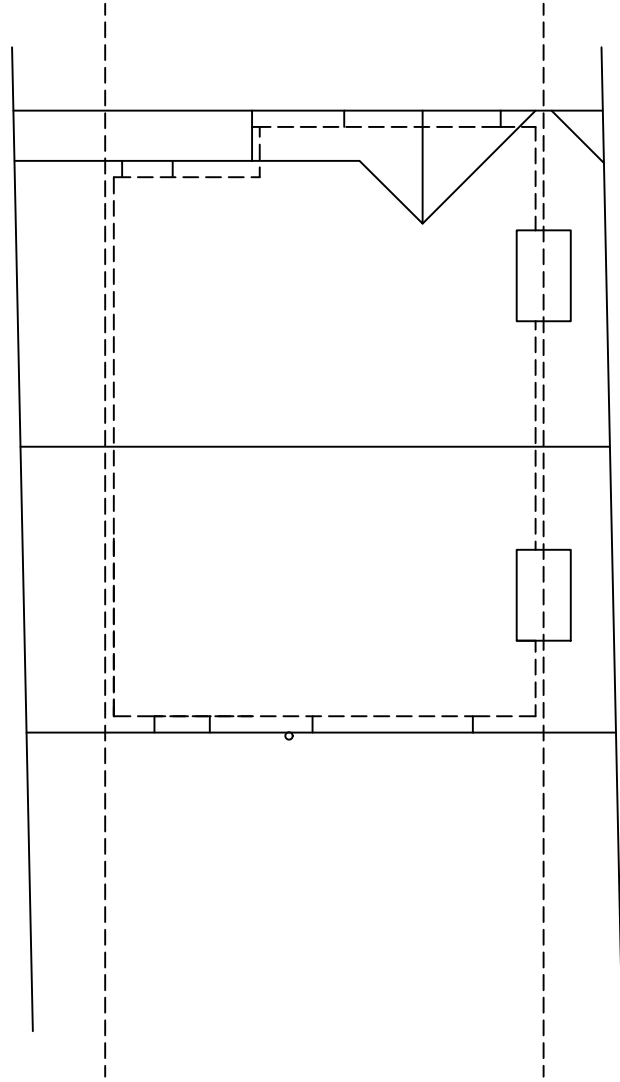

EXISTING ROOF PLAN

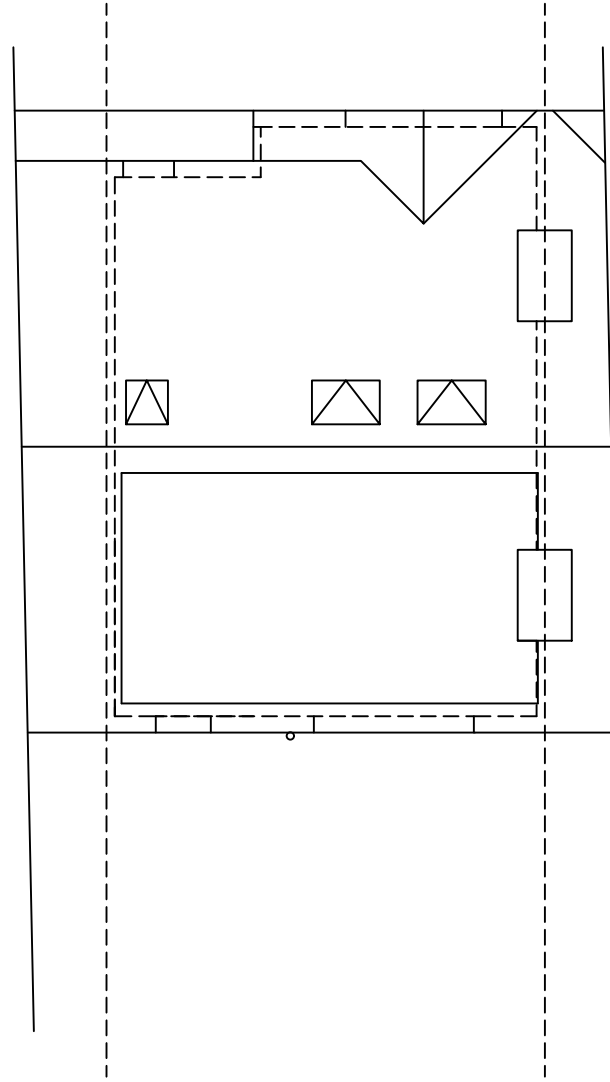

PROPOSED ROOF PLAN

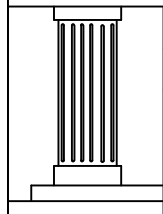

CHECKED:	DATE: FEB 2026
DRAWN:	SCALE: 1:100
DRAWING NUMBER: L8	

DRAWING TITLE:
**EXISTING AND PROPOSED ROOF
PLAN**

PROJECT:
**57 GRANVILLE ROAD
HILLINGDON
UB10 9AE**

