


COPYRIGHT
CONTRACTOR MUST CONFIRM SITE DIMENSIONS BEFORE COMMENCEMENT
OF WORK.


THIS DRAWING OR DESIGN IS THE COPYRIGHT AND MAY NOT BE
REPRODUCED WITHOUT WRITTEN CONSENT OF THE DESIGNER

CONTRACTOR RESPONSIBLE FOR CORRECT SETTING OUT ON SITE
DISCREPANCIES TO BE NOTED TO THE DESIGNER IMMEDIATELY


MARKED	REVISION
A	

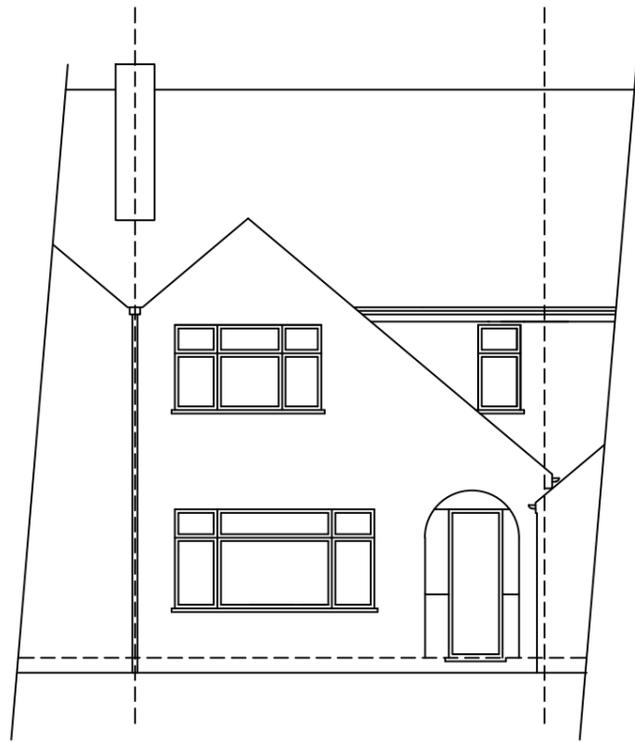


FRONT ELEVATION

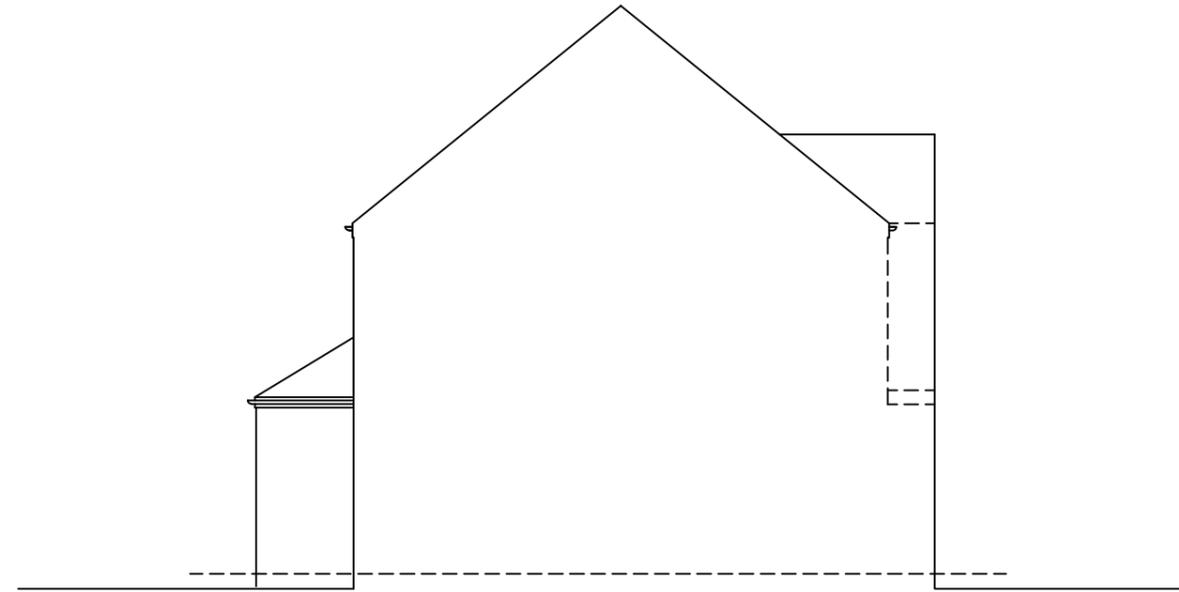

SIDE ELEVATION

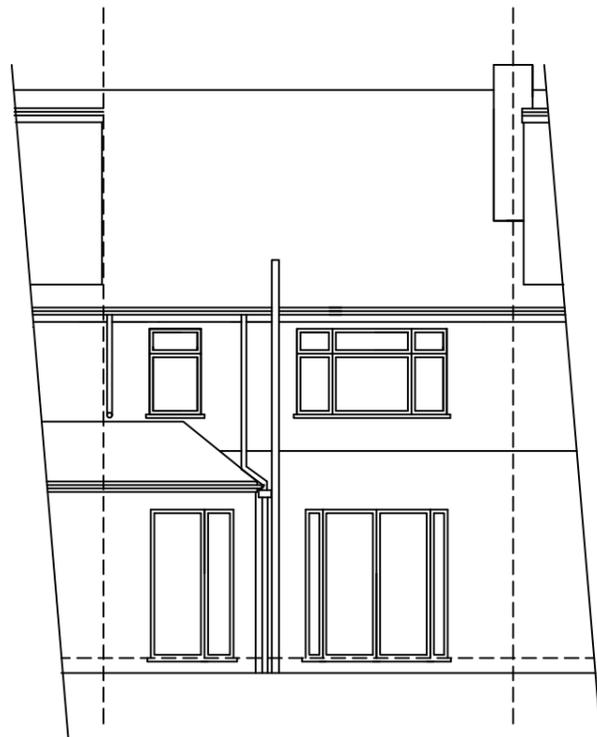

REAR ELEVATION

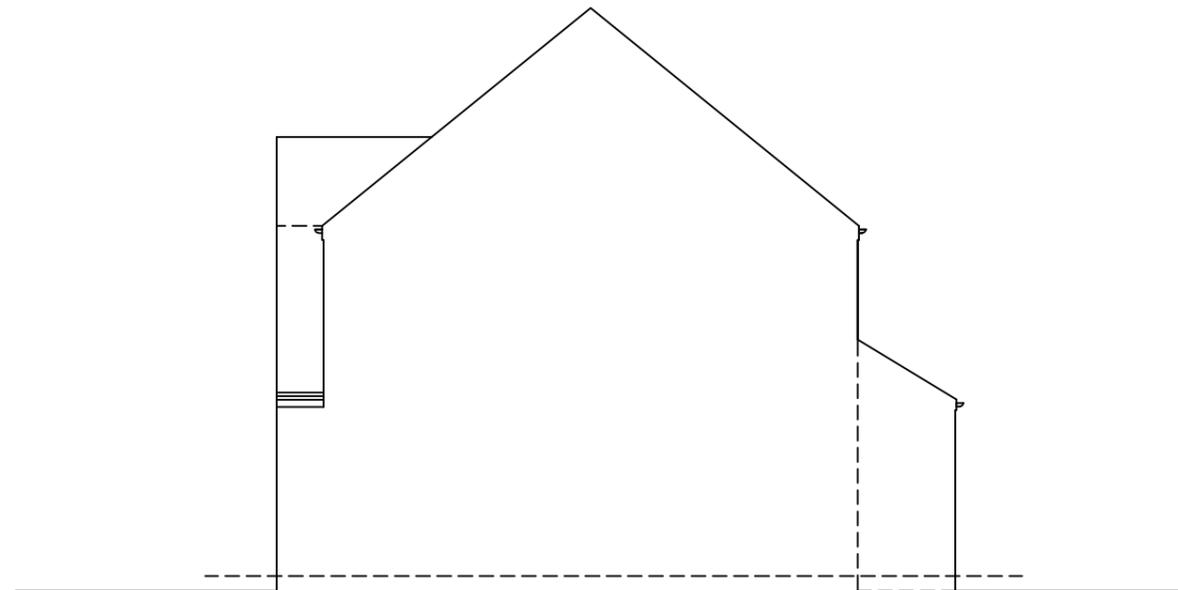

FLANK ELEVATION



CHECKED:	DATE: FEB 2026
DRAWN:	SCALE: 1:100
DRAWING NUMBER: P3	

DRAWING TITLE:
**EXISTING
ELEVATIONS**

PROJECT:
**57 GRANVILLE ROAD
HILLINGDON
UB10 9AE**