

COPYRIGHT
DO NOT SCALE FROM THIS DRAWING. CONTRACTOR MUST CONFIRM SITE
DIMENSIONS BEFORE COMMENCEMENT OF WORK.

THIS DRAWING OR DESIGN IS THE COPYRIGHT AND MAY NOT BE
REPRODUCED WITHOUT WRITTEN CONSENT OF THE DESIGNER.

CONTRACTOR RESPONSIBLE FOR CORRECT SETTING OUT ON SITE. ANY
DISCREPANCIES TO BE NOTED TO THE DESIGNER IMMEDIATELY.


MARKED	REVISION	DATE
A		

EXISTING VEHICLE DROP
KERB


GRANVILLE ROAD

GRANVILLE ROAD

CAR PARKING FOR
ONE CAR ON FRONT
FORECOURT

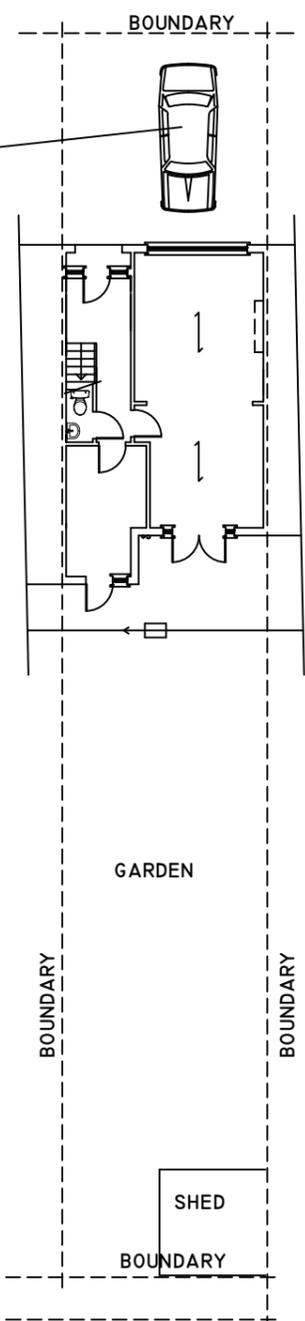

EXISTING SITE PLAN

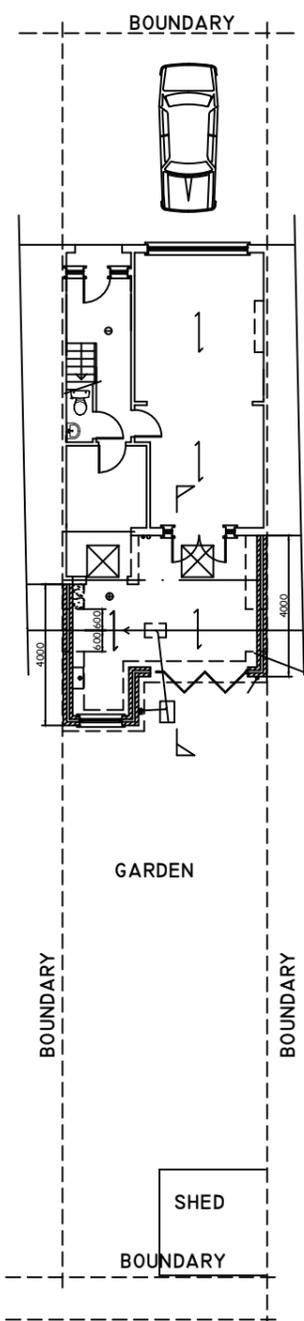

PROPOSED SINGLE STOREY
REAR EXTENSION AT NUMBER 57

PROPOSED SITE PLAN



CHECKED:	DATE: FEB 2026
DRAWN:	SCALE: 1:200
DRAWING NUMBER: P6	

DRAWING TITLE:
**EXISTING &
PROPOSED SITE PLAN**

PROJECT:
**57 GRANVILLE ROAD
HILLINGDON
UB10 9AE**