
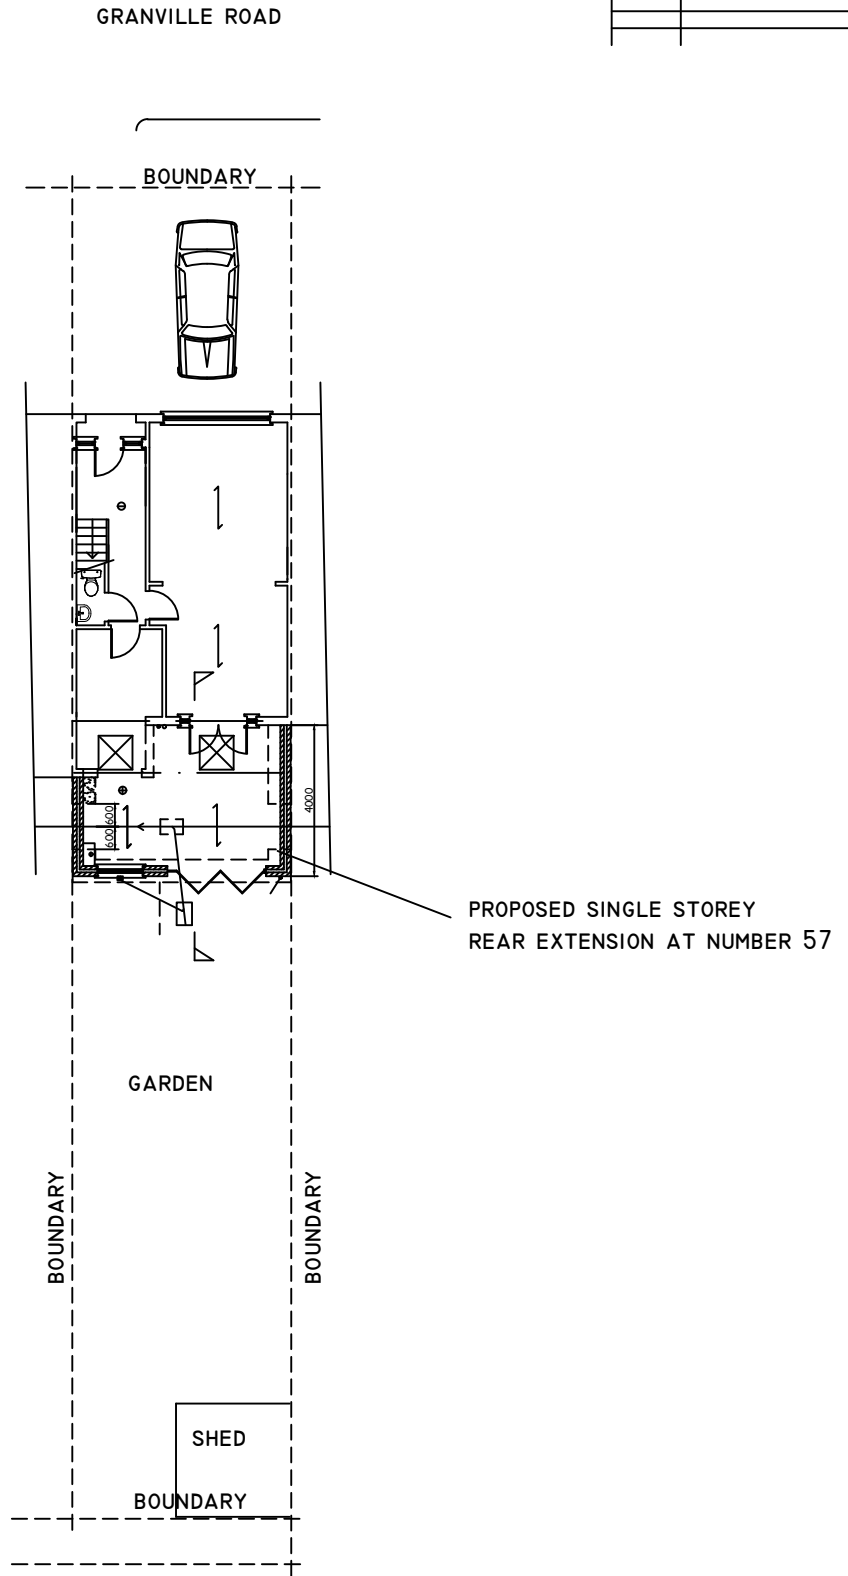


COPYRIGHT
DO NOT SCALE FROM THIS DRAWING. CONTRACTOR MUST CONFIRM SITE
DIMENSIONS BEFORE COMMENCEMENT OF WORK.

THIS DRAWING OR DESIGN IS THE COPYRIGHT AND MAY NOT BE
REPRODUCED WITHOUT WRITTEN CONSENT OF THE DESIGNER.

CONTRACTOR RESPONSIBLE FOR CORRECT SETTING OUT ON SITE. ANY
DISCREPANCIES TO BE NOTED TO THE DESIGNER IMMEDIATELY.

MARKED	REVISION	DATE
A		

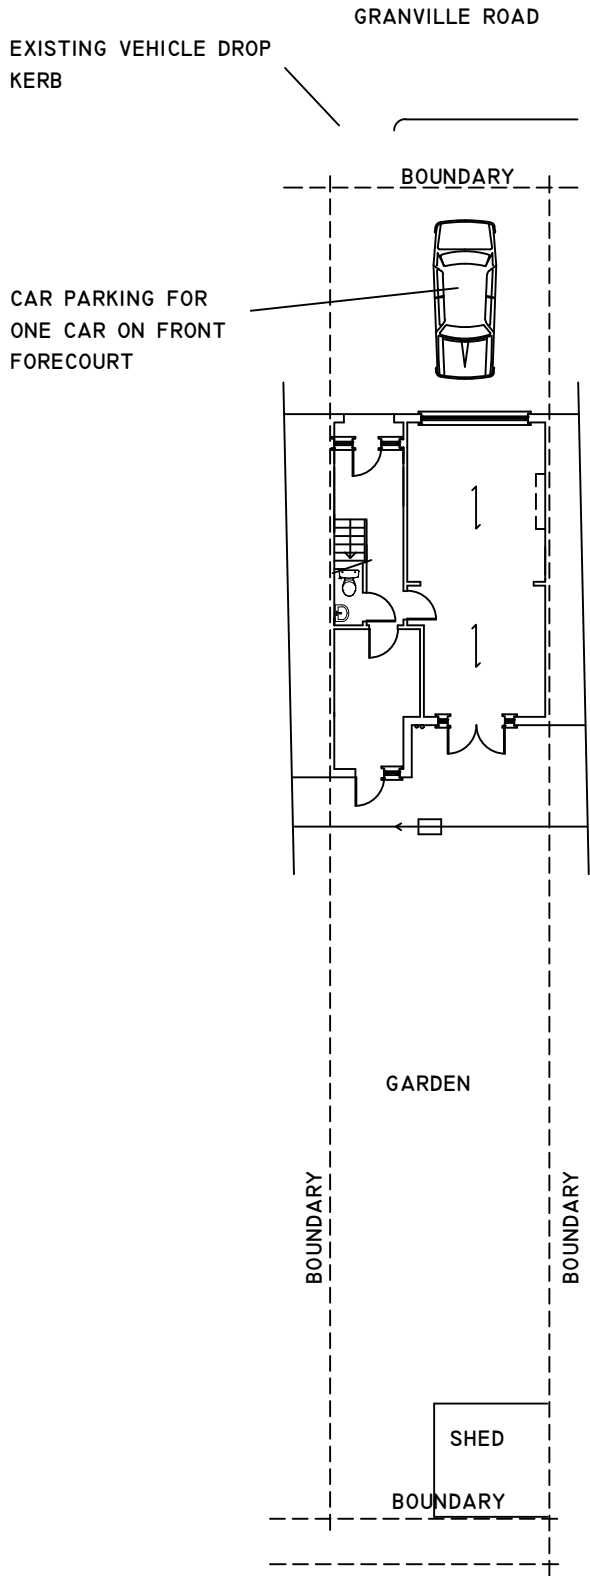

	CHECKED:	DATE: FEB 2026	DRAWING TITLE: EXISTING & PROPOSED SITE PLAN	PROJECT: 57 GRANVILLE ROAD HILLINGDON UB10 9AE	
	DRAWN:	SCALE: 1:200			
	DRAWING NUMBER: P6				