


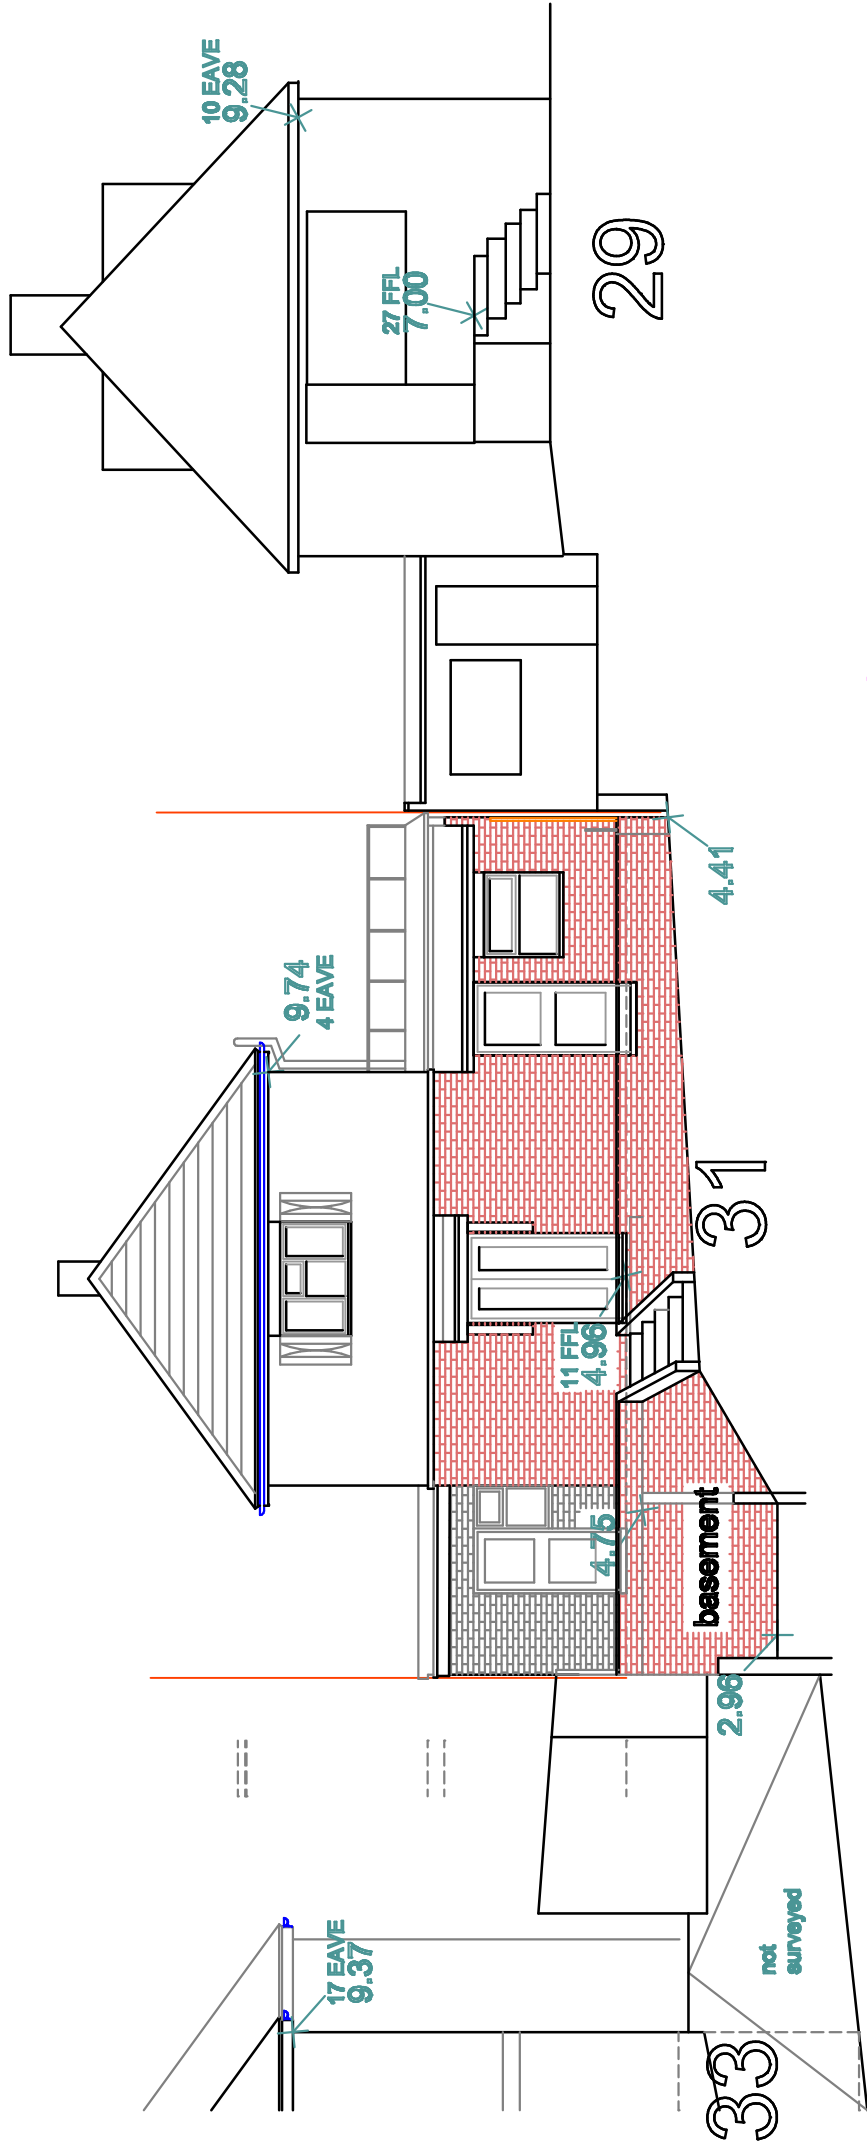


33


FRONT ELEVATION




REAR ELEVATION

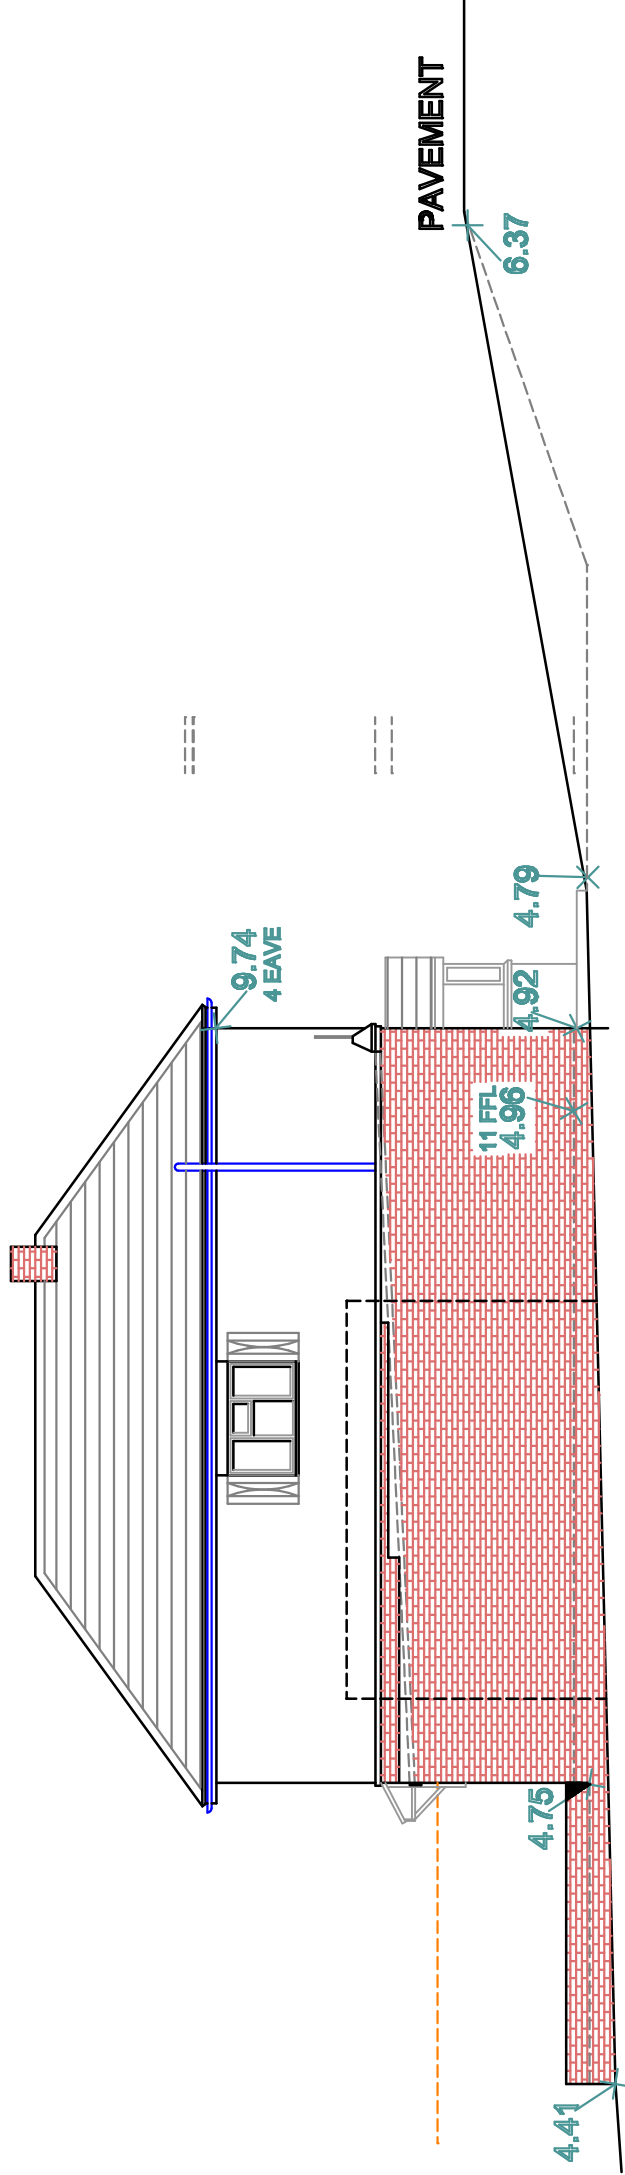

SIDE ELEVATION

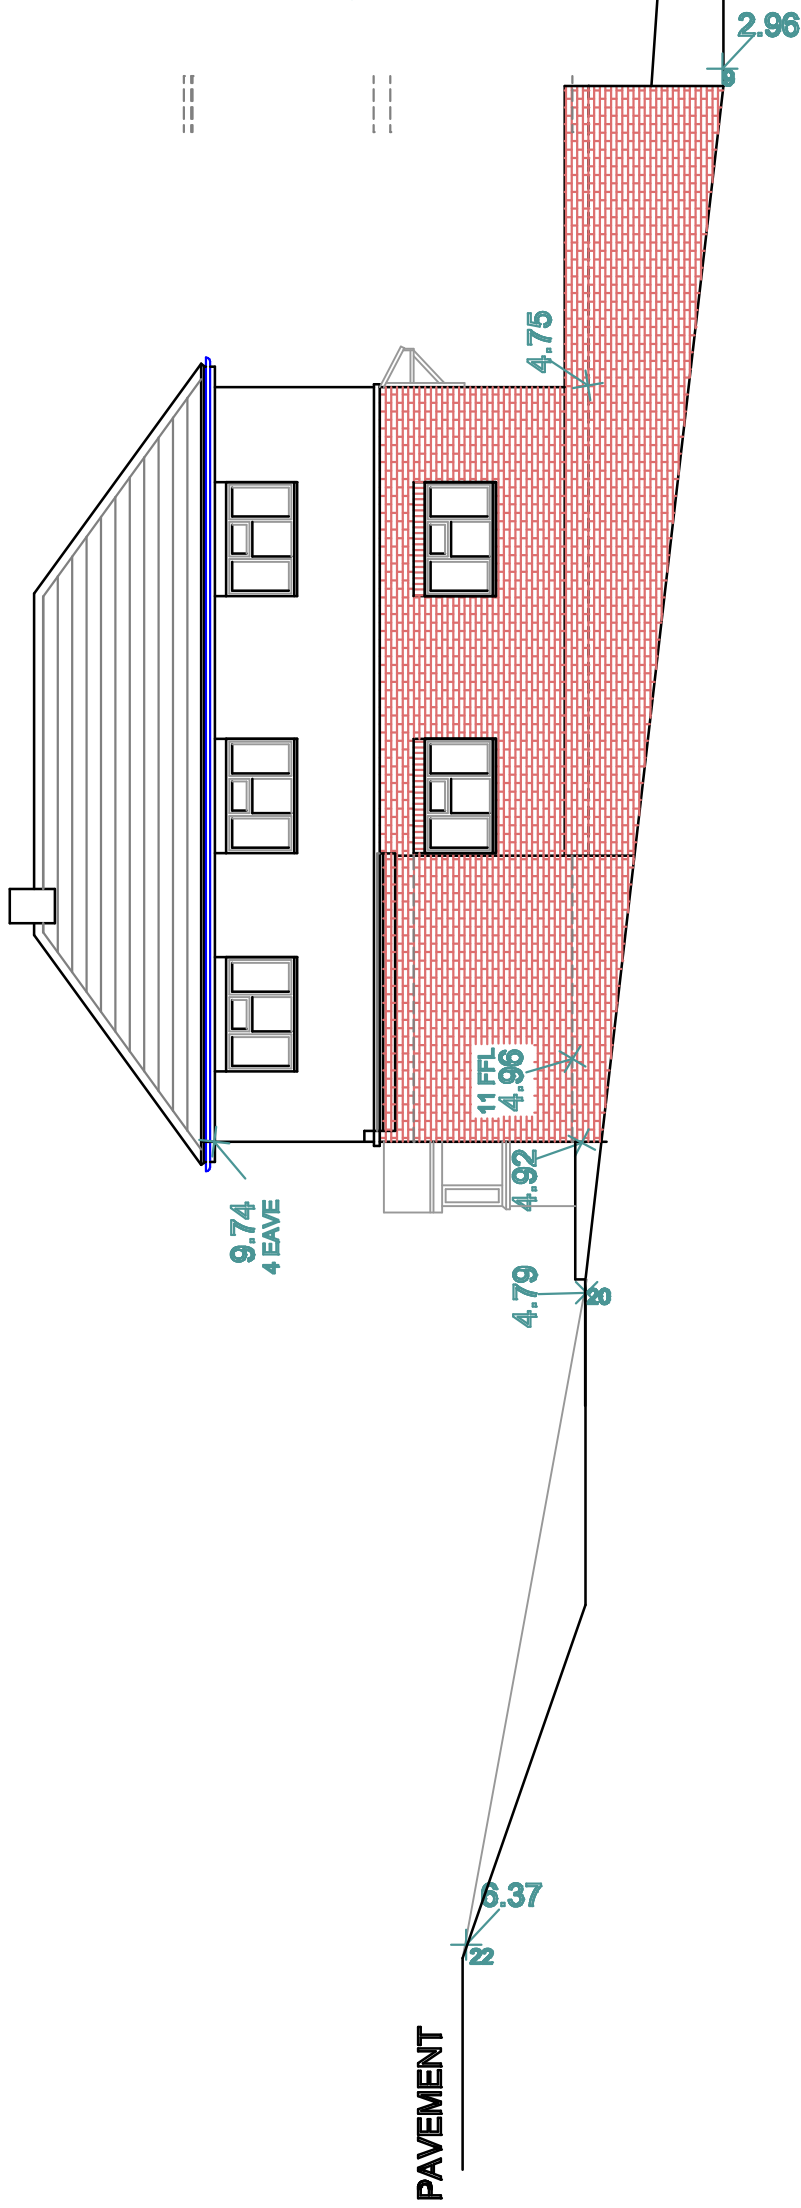


SIDE ELEVATION

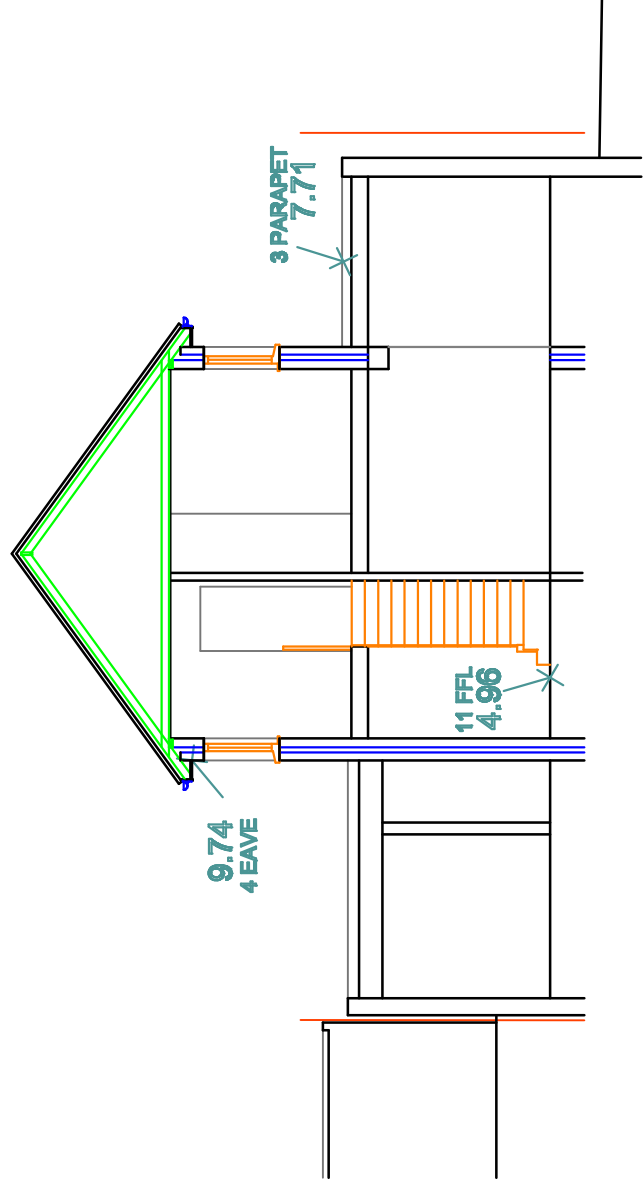

SECTION B-B

1. Do not scale from this drawing.
 2. All dimensions to be checked on site before ordering materials or commencing work.
 3. In case of discrepancies in drawings, calculations or details refer to TOWERS DRAWING SERVICES for clarification: Unilateral decisions by contractors will not be accepted.
 4. For any information not covered by these drawings refer to TOWERS DRAWING SERVICES, for clarification: Unilateral decisions by contractors will not be accepted.
 5. The contractor must ensure that work is being carried out to the latest revisions of the working drawings.
 6. It is the contractor's responsibility to inform the local authority before work commences on site, and at all prescribed stages of work. All to the District Surveyor's satisfaction.
 7. If work commences on site before all drawings are received from TOWERS DRAWING SERVICES, the contractor will be held responsible for any additional work or materials that the District Surveyor may require.
 8. This drawing and all copies produced therefrom remain the copyright and property of TOWERS DRAWING SERVICES. If they are reproduced by any other means, they must be reproduced by TOWERS DRAWING SERVICES. All copies must be returned to TOWERS DRAWING SERVICES if demanded.
- By using this drawing the user and his or her employer signify their agreement of the above terms and conditions.

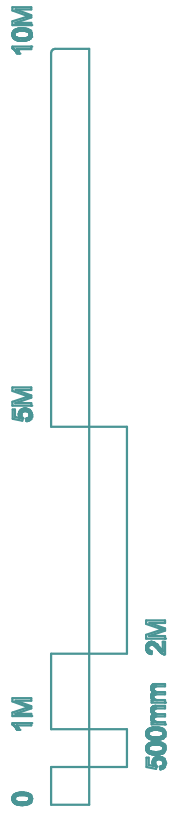

REV.	DATE	DESCRIPTION
UB9		
31 MERLE AVENUE HAREFIELD UB9 6DG		
TITLE		
EXISTING LAYOUT ELEVATIONS & SECTIONS		
DRG. No.	3183-02	REV.
SCALE	1:100	DRN BY SK
	© Copyright 2019	DATE JAN 19
	CHECKED	DATE
TOWERS DRAWING SERVICES. Harefield Oil Terminal, Harvil Road, Harefield, UB9 6JL 01895 812822		