


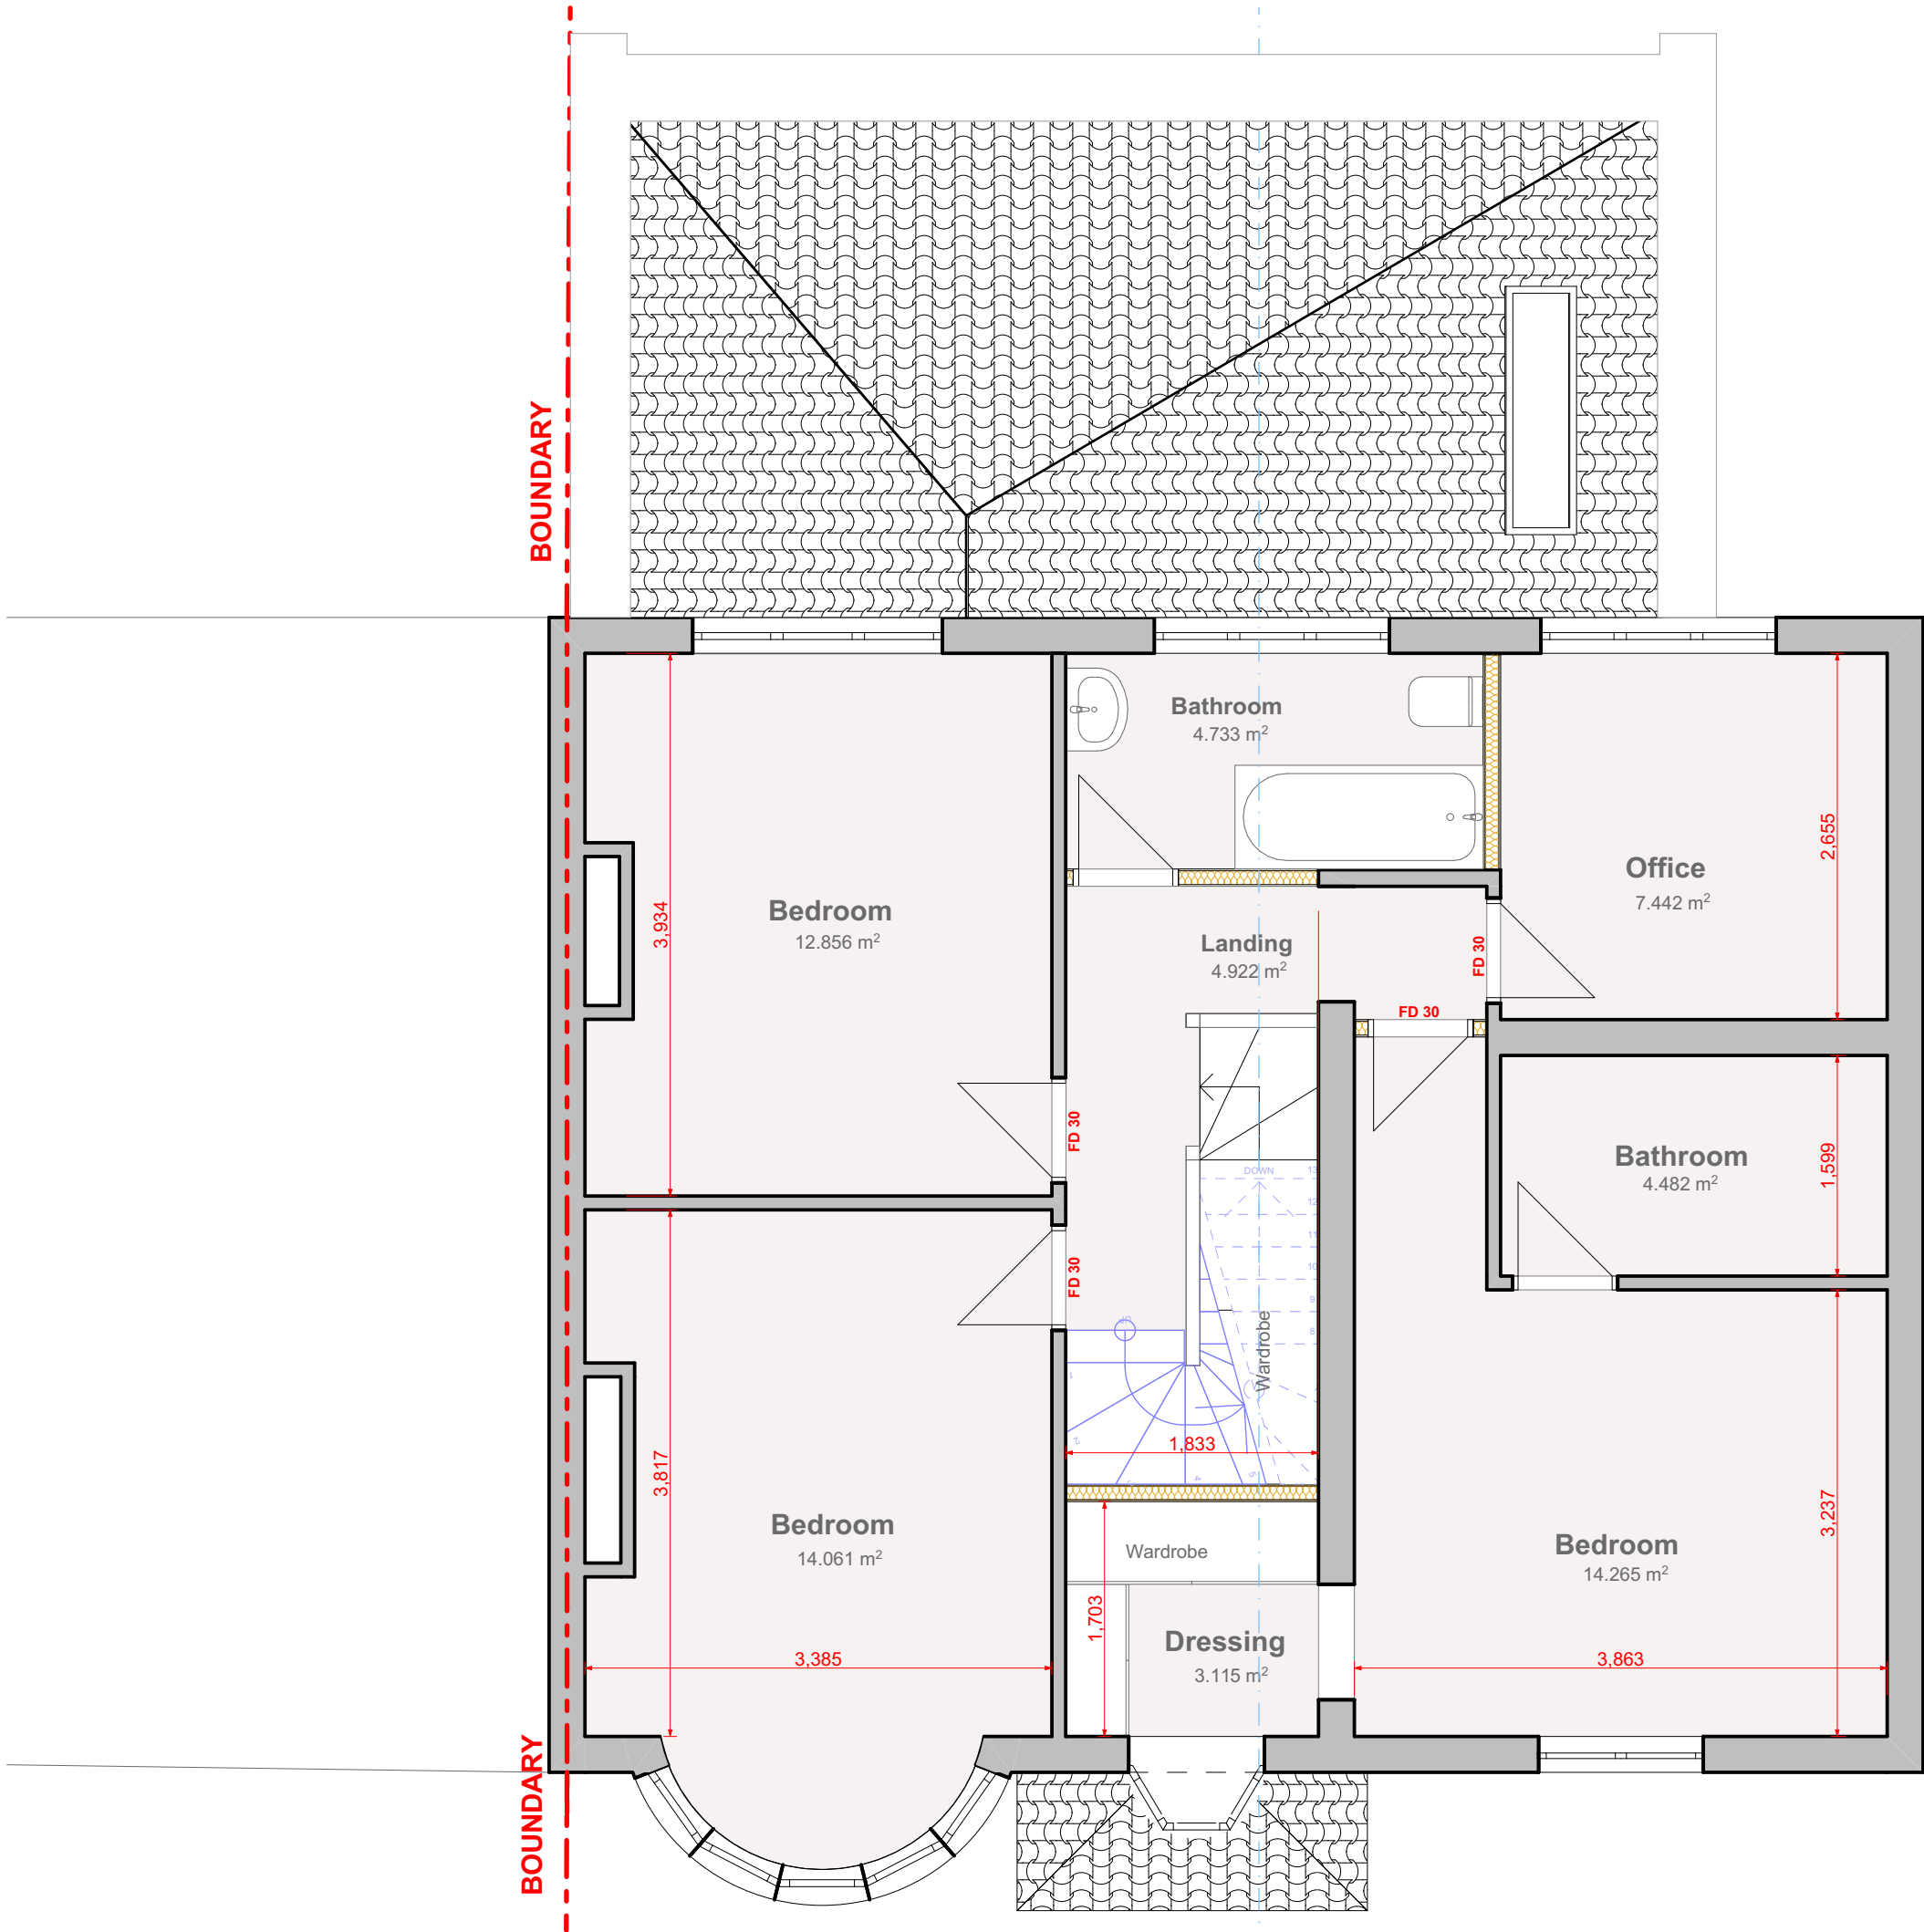

In addition to the hazard/risks normally associated with the types of work detailed on this drawing take note of the above. It is assumed that all works on this drawing will be carried out by a competent contractor working, where appropriate, to an appropriate method statement.

Safety Health and Environmental Information Box

Notes

This document and its design content is copyright ©. It shall be read in conjunction with all other associated project information including models, specifications, schedules and related consultants documents. All dimensions to be checked on site. Immediately report any discrepancies, errors or omissions on this document to the Originator. If in doubt ASK.

REV 1			13/02/2023			
RevID	Issue ID	Transmittal Set Name	Issue Date	Issuer-Intis	Status	Approved by
Scales @ A3		Issuing Office			Project No.	
1:50		Cadmus Court Seafarer Way London SE16 7DW			01	
Client Approval						
				A - Approved		
				B - Approved with Comments		
				C - Do Not Use		
Status		Purpose of Issue				
S0		WIP				
Originator						
 www.exquisitesdesignbuild.uk						
Project						
Rear Extension - Loft Conversion - Internal Alterations						
Layout Title						
01-First Floor Plan - Proposed						
Project Address:						
22 Elgar Close London UB10 8HN						
Drawing Number						
project	originator	volume	level	type	role	number
01LC - EDB - XX - 01 - DR <A>						0128