


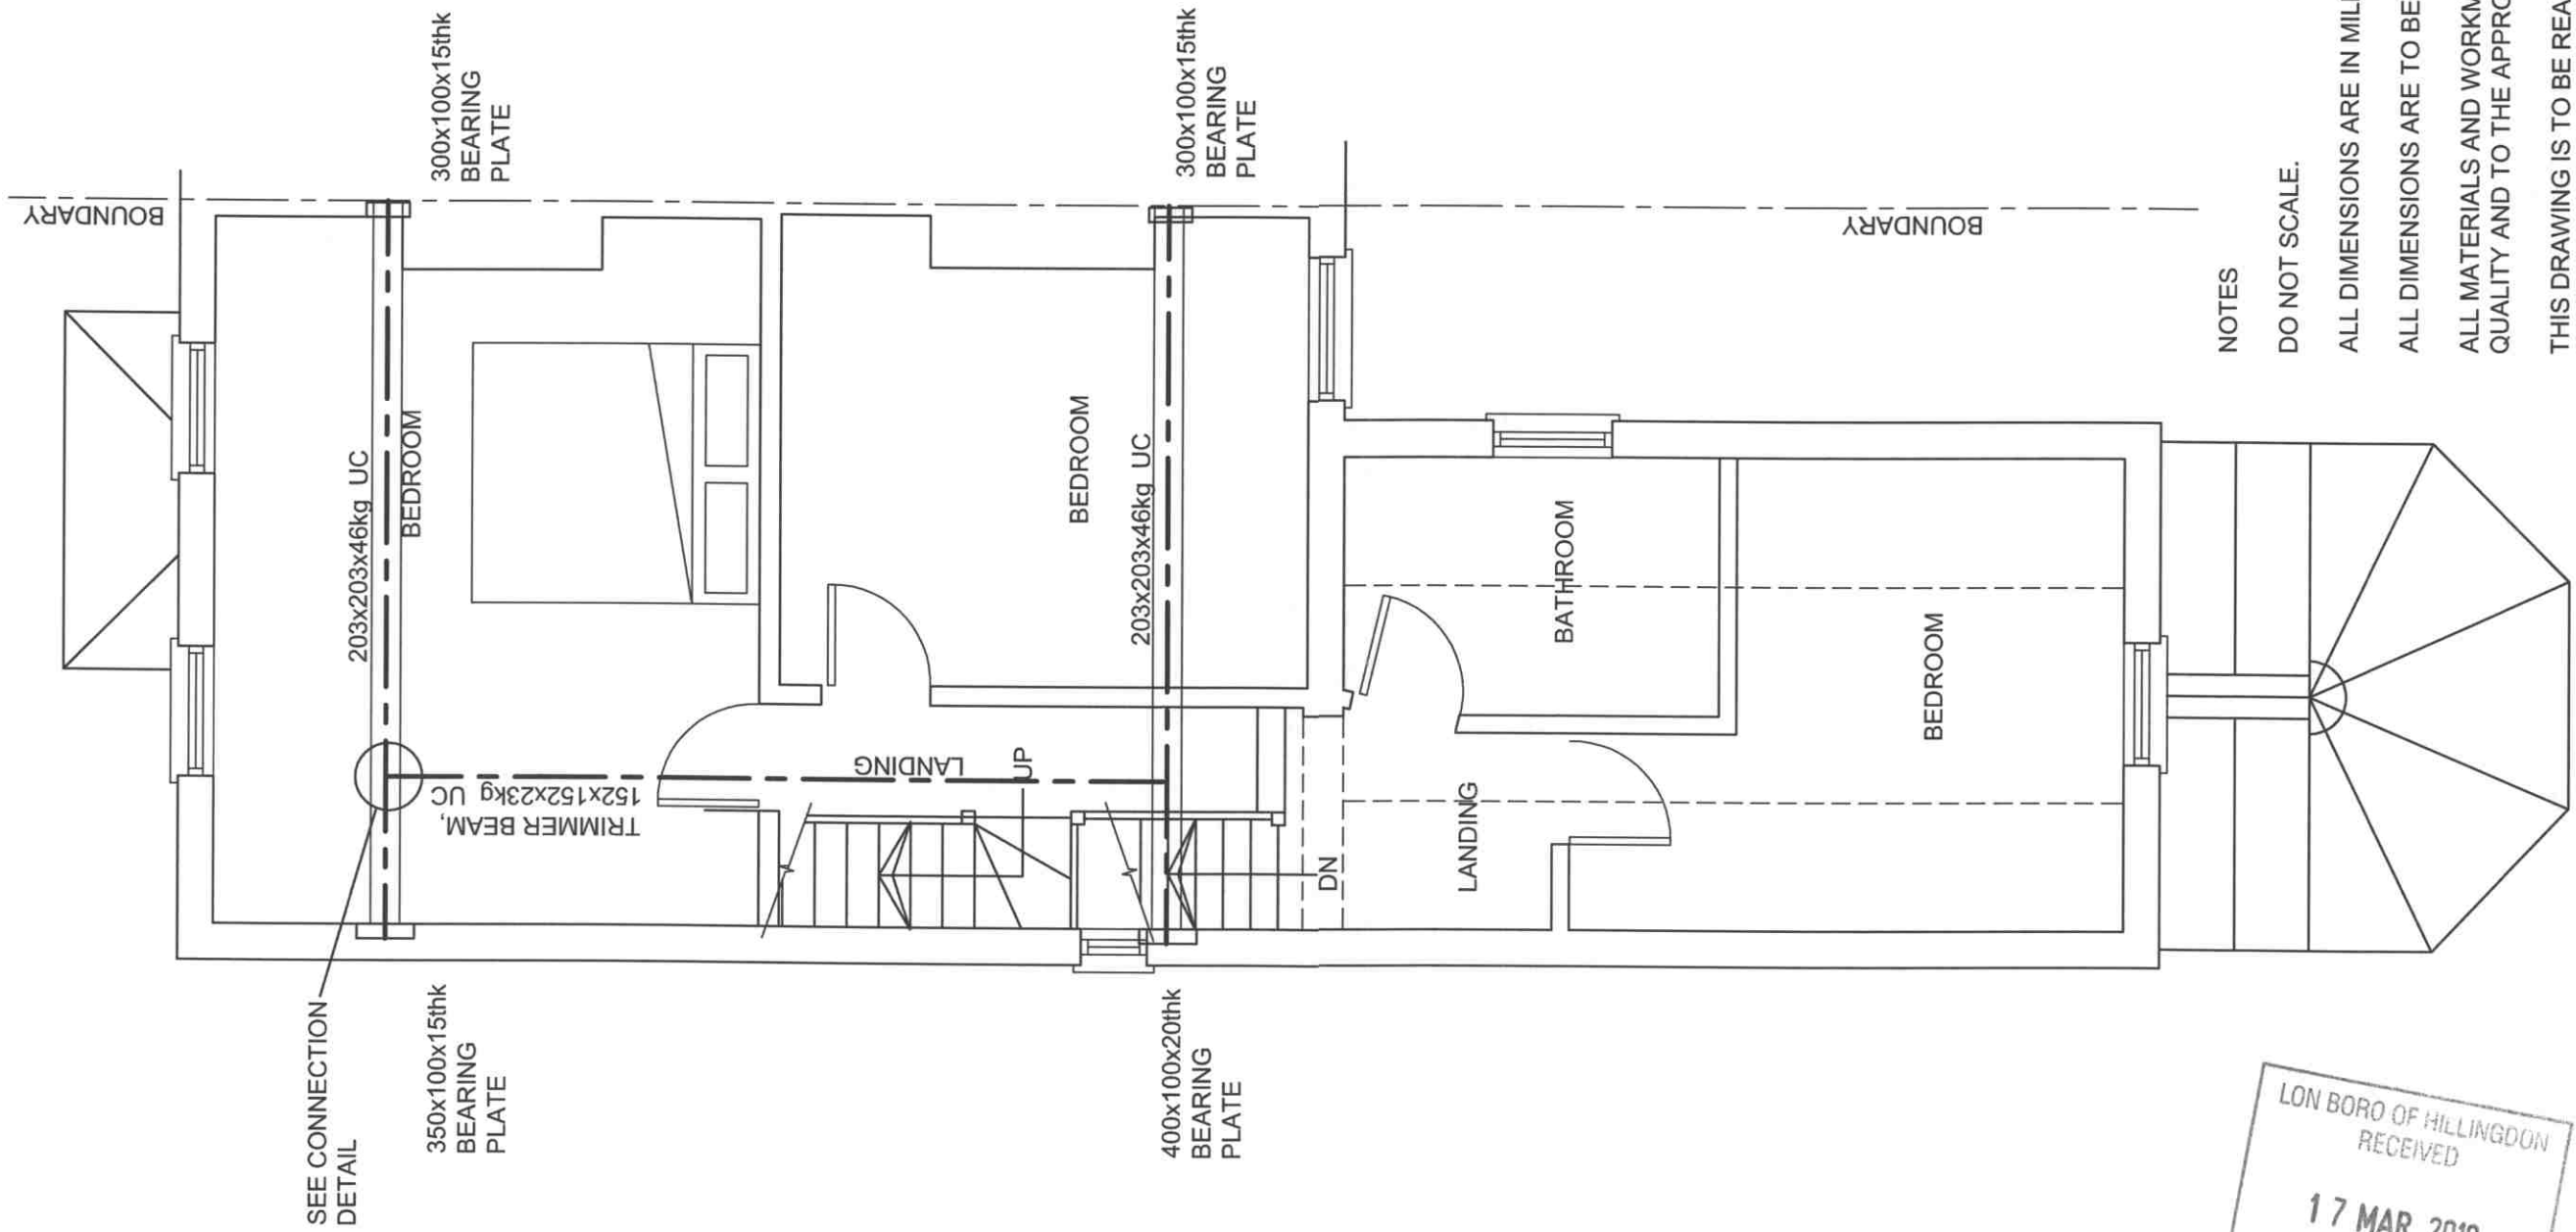

NOTES

DO NOT SCALE.

ALL DIMENSIONS ARE IN MILLIMETERS.

ALL DIMENSIONS ARE TO BE CHECKED ON SITE.

ALL MATERIALS AND WORKMANSHIP ARE TO BE OF THE BEST QUALITY AND TO THE APPROPRIATE BRITISH STANDARD.

THIS DRAWING IS TO BE READ IN CONJUNCTION WITH THE SPECIFICATION



PROPOSED FIRST FLOOR PLAN

Rev.	Description	Drawn	Date

PROJECT
38 MYDDLETON ROAD
UXBRIDGE
MIDDLESEX

TITLE
PROPOSED FIRST FLOOR PLAN

MW DESIGN & CONSULTING LTD
56 Newtown Road, New Denham, Buckinghamshire UB9 4BD
Tel. 01895 238990 Mob. 07966 759923 email. msk@warlingm.fsnet.co.uk

Scale 1:50	Date DEC 08
Drawn MPW	Rev.
Drg No. 091007-102	

A3 SIZE