




**PROPOSED FRONT ELEVATION**

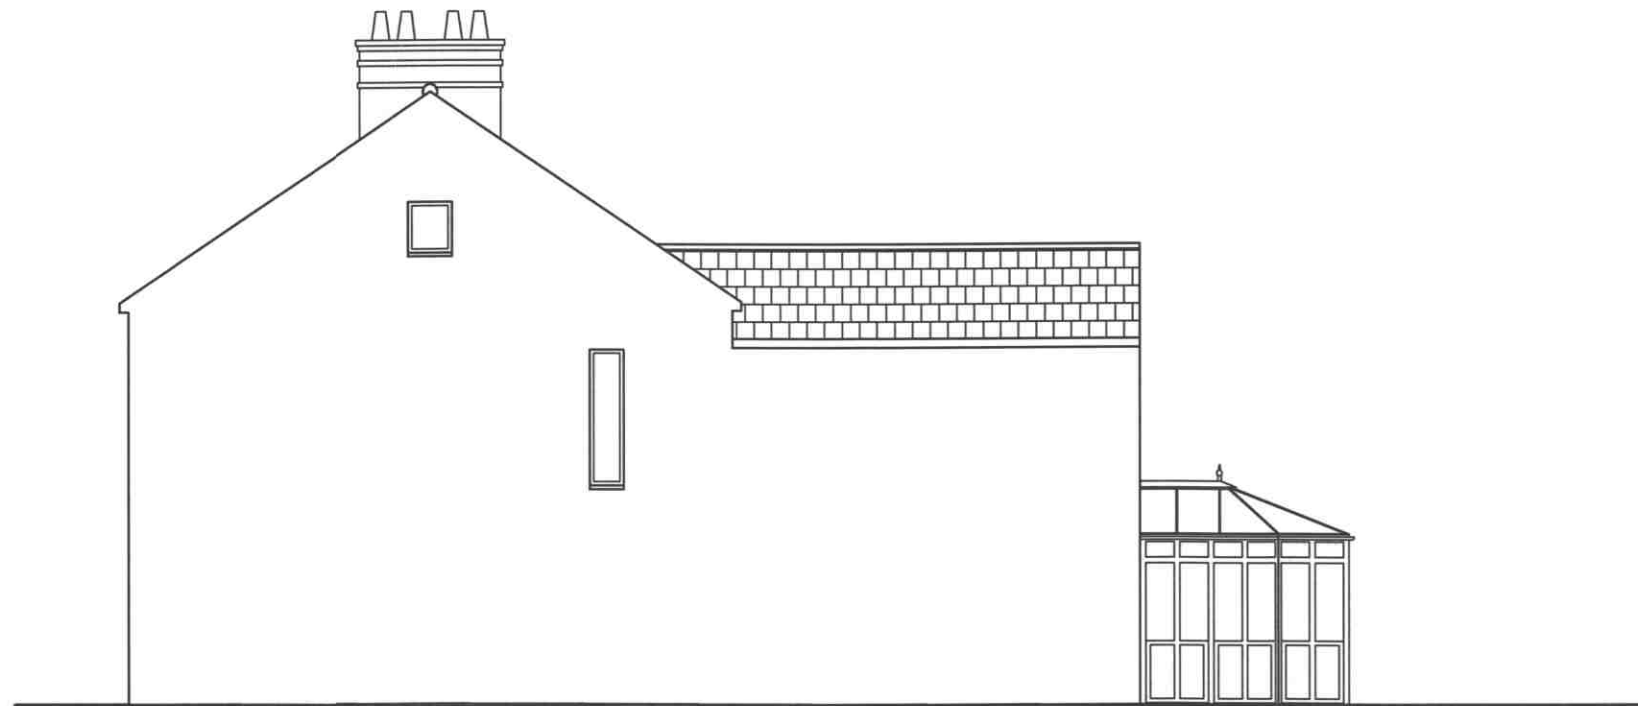

**PROPOSED SIDE ELEVATION**

PROPOSED  
VELUX  
WINDOWS



**PROPOSED REAR ELEVATION**



**NOTES**

DO NOT SCALE.

ALL DIMENSIONS ARE IN MILLIMETERS.

ALL DIMENSIONS ARE TO BE CHECKED ON SITE.

ALL MATERIALS AND WORKMANSHIP ARE TO BE OF THE BEST QUALITY AND TO THE APPROPRIATE BRITISH STANDARD.

THIS DRAWING IS TO BE READ IN CONJUNCTION WITH THE SPECIFICATION

A3 SIZE

| Rev. | Description | Drawn | Date |
|------|-------------|-------|------|
|      |             |       |      |
|      |             |       |      |
|      |             |       |      |

**PROJECT**  
38 MYDDLETON ROAD  
UXBRIDGE  
MIDDLESEX

**TITLE**  
PROPOSED ELEVATIONS

**MW** DESIGN & CONSULTING LTD  
56 Newtown Road, New Denham, Buckinghamshire UB9 4BD  
Tel. 01895 238990 Mob. 07966 759823 email. mlk@warfingm.freeserve.co.uk

|                              |                       |
|------------------------------|-----------------------|
| Scale<br><b>1:100</b>        | Date<br><b>JAN 10</b> |
| Drawn<br><b>MPW</b>          | Rev.                  |
| Drg No.<br><b>091007-104</b> |                       |