


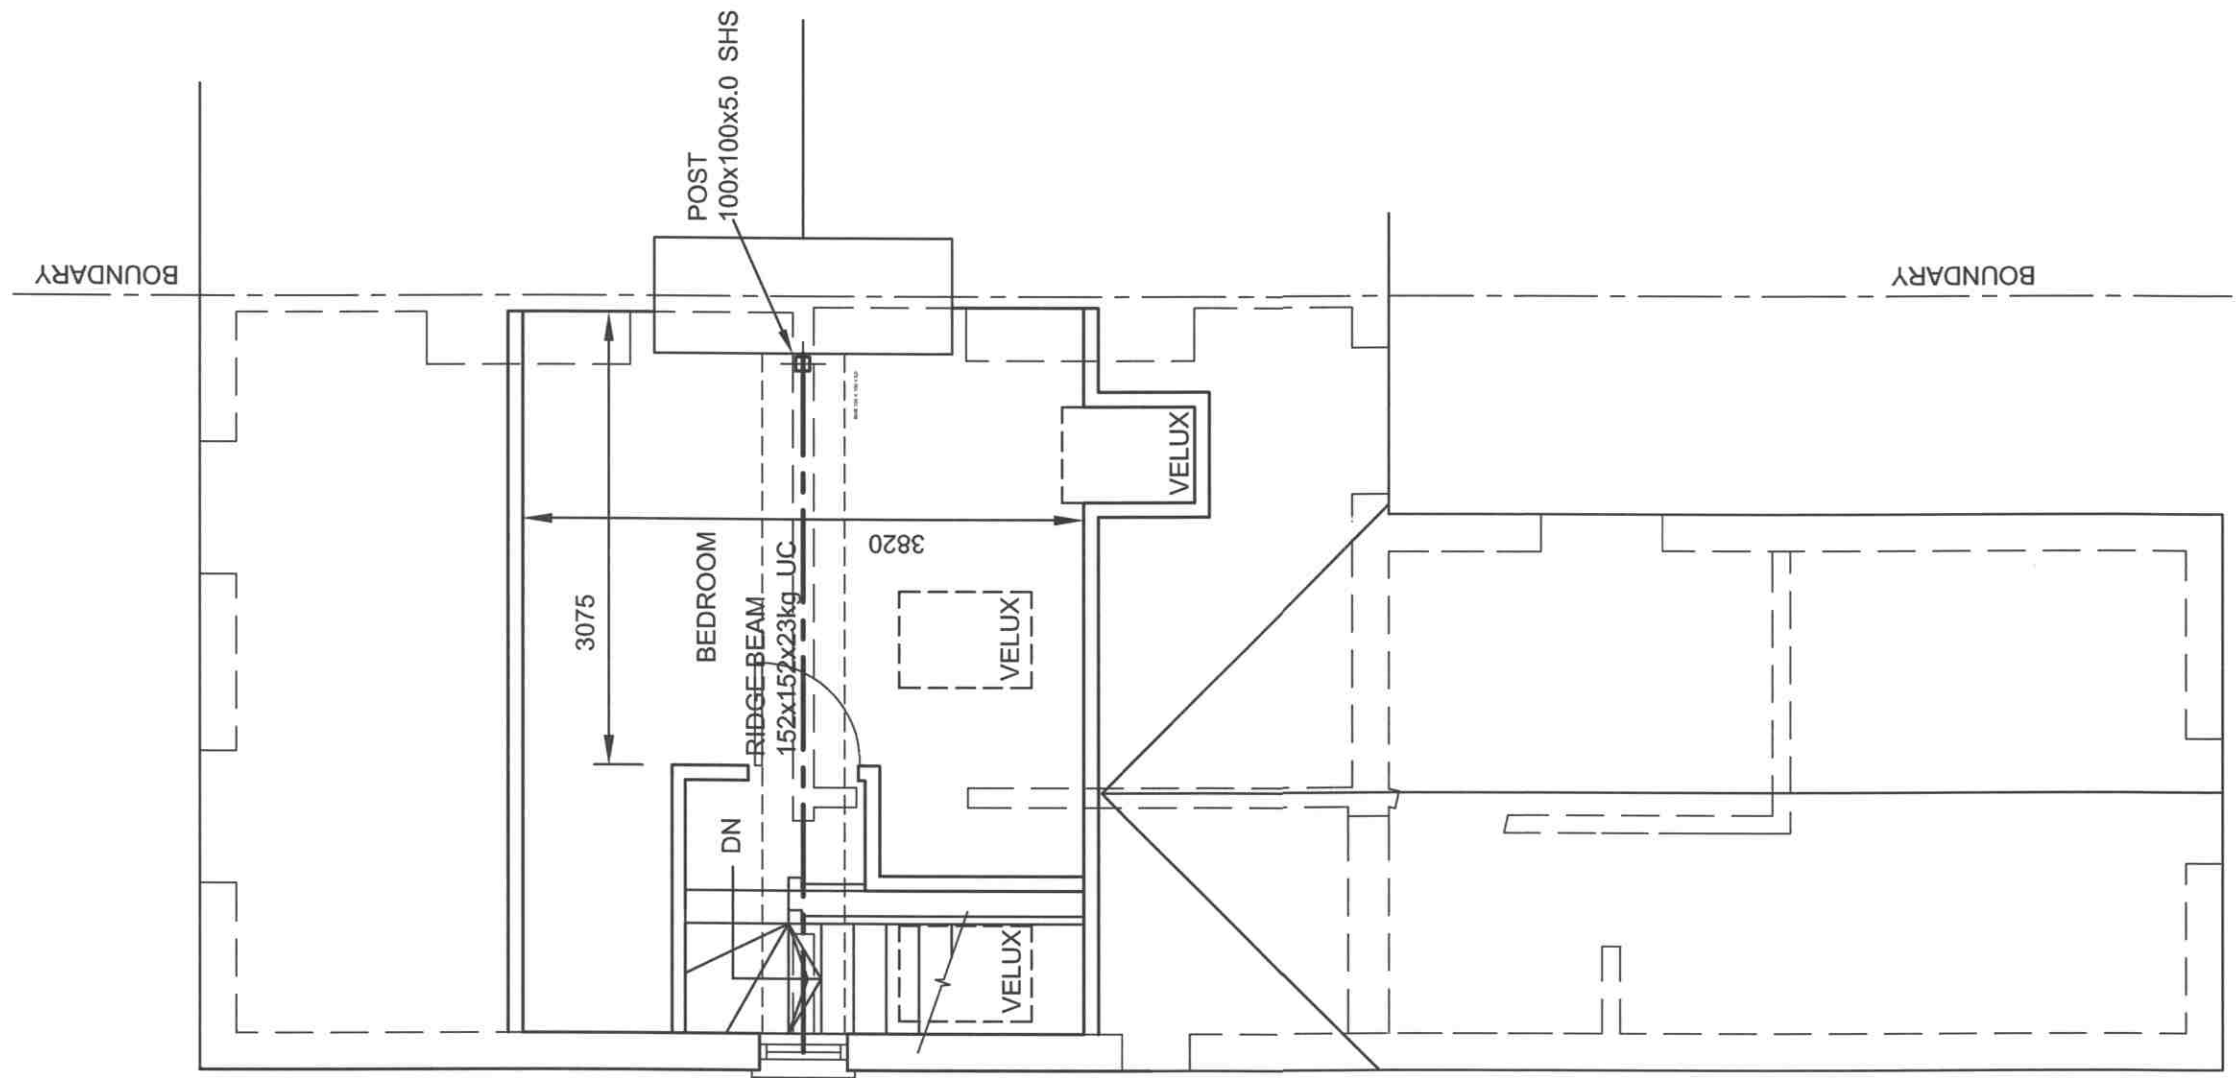

NOTES
DO NOT SCALE.
ALL DIMENSIONS ARE IN MILLIMETERS.
ALL DIMENSIONS ARE TO BE CHECKED ON SITE.
ALL MATERIALS AND WORKMANSHIP ARE TO BE OF THE BEST QUALITY AND TO THE APPROPRIATE BRITISH STANDARD.
THIS DRAWING IS TO BE READ IN CONJUNCTION WITH THE SPECIFICATION

PROPOSED ROOF PLAN

LON BORO OF HILLINGDON
RECEIVED

17 MAR 2010

PLANNING & TRANSPORTATION
GROUP

A3 SIZE

Rev.	Description	Drawn	Date

PROJECT
38 MYDDLETON ROAD
UXBRIDGE
MIDDLESEX

TITLE
PROPOSED SECOND FLOOR
PLAN

MW DESIGN & CONSULTING LTD
56 Newtown Road, New Denham, Buckinghamshire UB9 4BD
Tel. 01895 238990 Mob. 07966 759823 email. mlt@warlingm.freeserve.co.uk

Scale 1:50	Date DEC 09
Drawn MFW	Rev.
Drg No. 091007-103	