


Notes...

DO NOT SCALE: USE FIGURED DIMENSIONS ONLY
ALL SETTING OUT MUST BE VERIFIED ON SITE
AND ANY DISCREPANCIES NOTIFIED TO THE
SURVEYORS AS SOON AS POSSIBLE

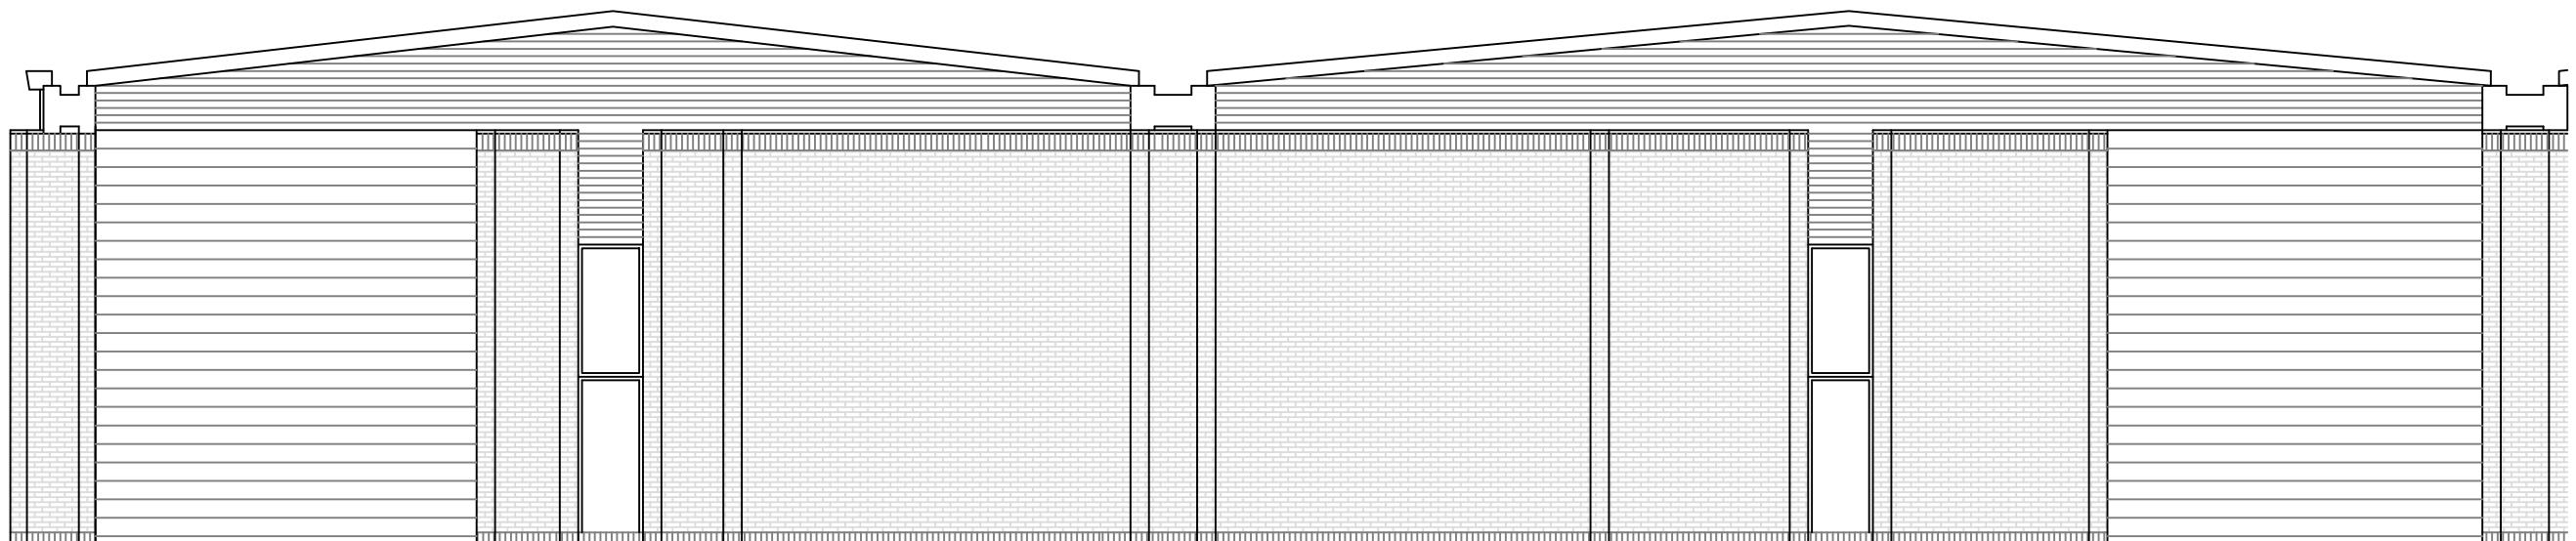

North Elevation



Client:
CEF Limited

Project:
CEF West Drayton
195a/b Crown Trade Park
Horton Road
West Drayton UB7 8HZ

Drawing Title:
Existing North Elevation

Drawing Number: 22270-07b Revision:

Scale: 1:100 Size: A3 Author: AF

Date: 4 December 2023