


Notes...

DO NOT SCALE: USE FIGURED DIMENSIONS ONLY
ALL SETTING OUT MUST BE VERIFIED ON SITE
AND ANY DISCREPANCIES NOTIFIED TO THE SURVEYORS AS SOON AS POSSIBLE

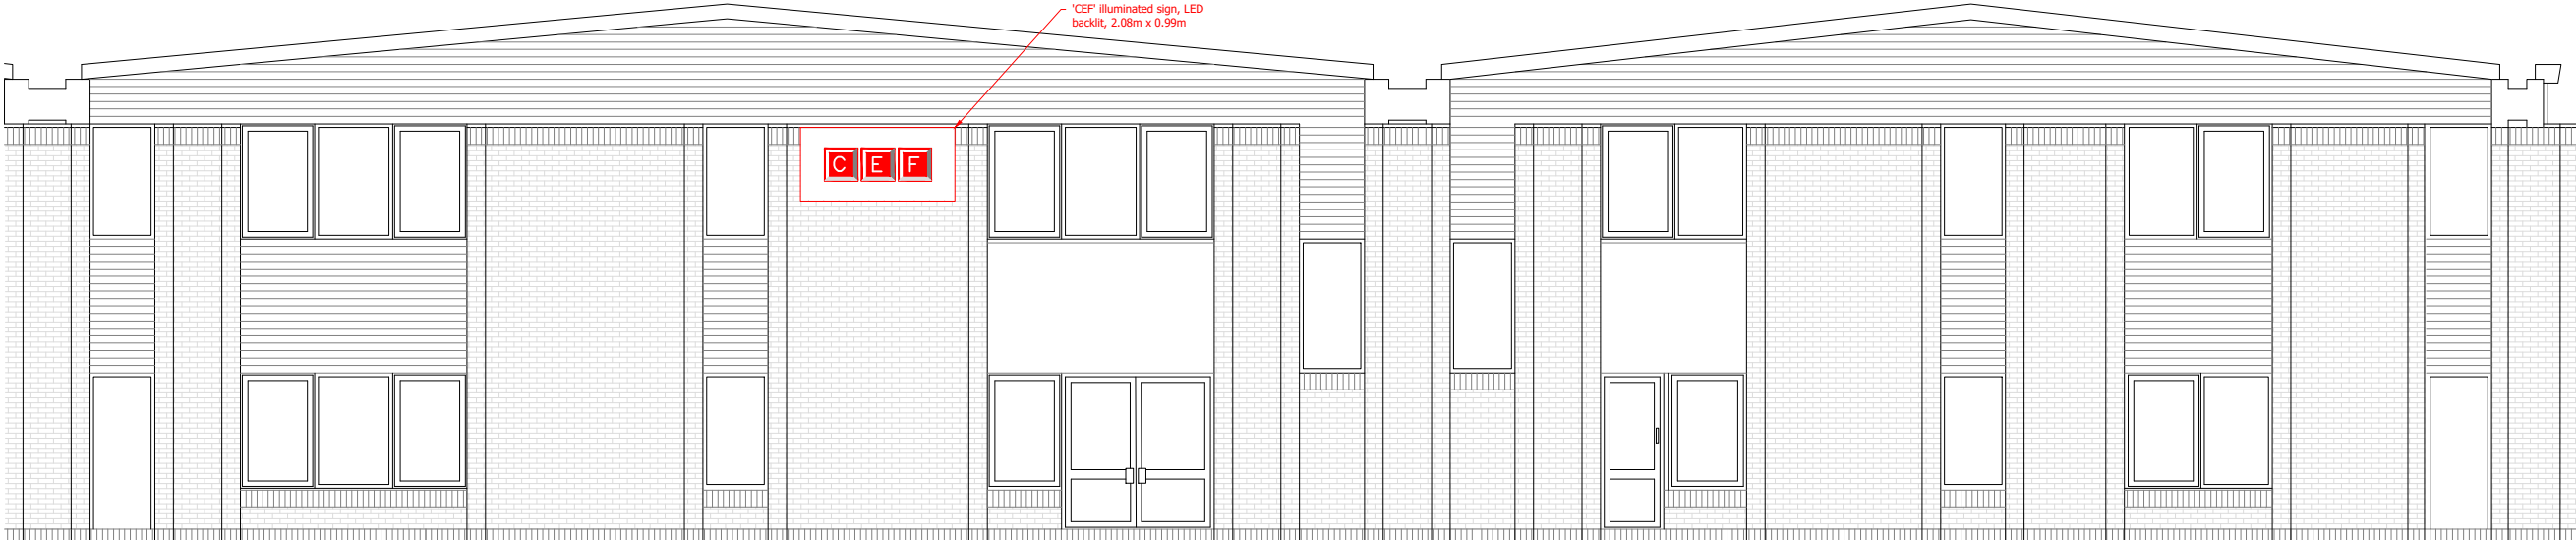

A	27.01.24	Wording added to signage
Rev	Date	Notes



CHECKLEYS
CHARTERED SURVEYORS
The Cloisters, 12 George Road,
Edgbaston, Birmingham, B15 1NP
0121 456 4477
property@checkleys.co.uk | www.checkleys.co.uk

Client:
CEF Limited

Project:
CEF West Drayton
195a/b Crown Trade Park
Horton Road
West Drayton UB7 8HZ

Drawing Title:
Proposed South Elevation
Signage

Drawing Number: 22270-35	Revision: A	
Scale: 1:200	Size: A3	Author: AF

Date: 12 April 2023