


## Notes...

DO NOT SCALE: USE FIGURED DIMENSIONS ONLY  
ALL SETTING OUT MUST BE VERIFIED ON SITE  
AND ANY DISCREPANCIES NOTIFIED TO THE  
SURVEYORS AS SOON AS POSSIBLE

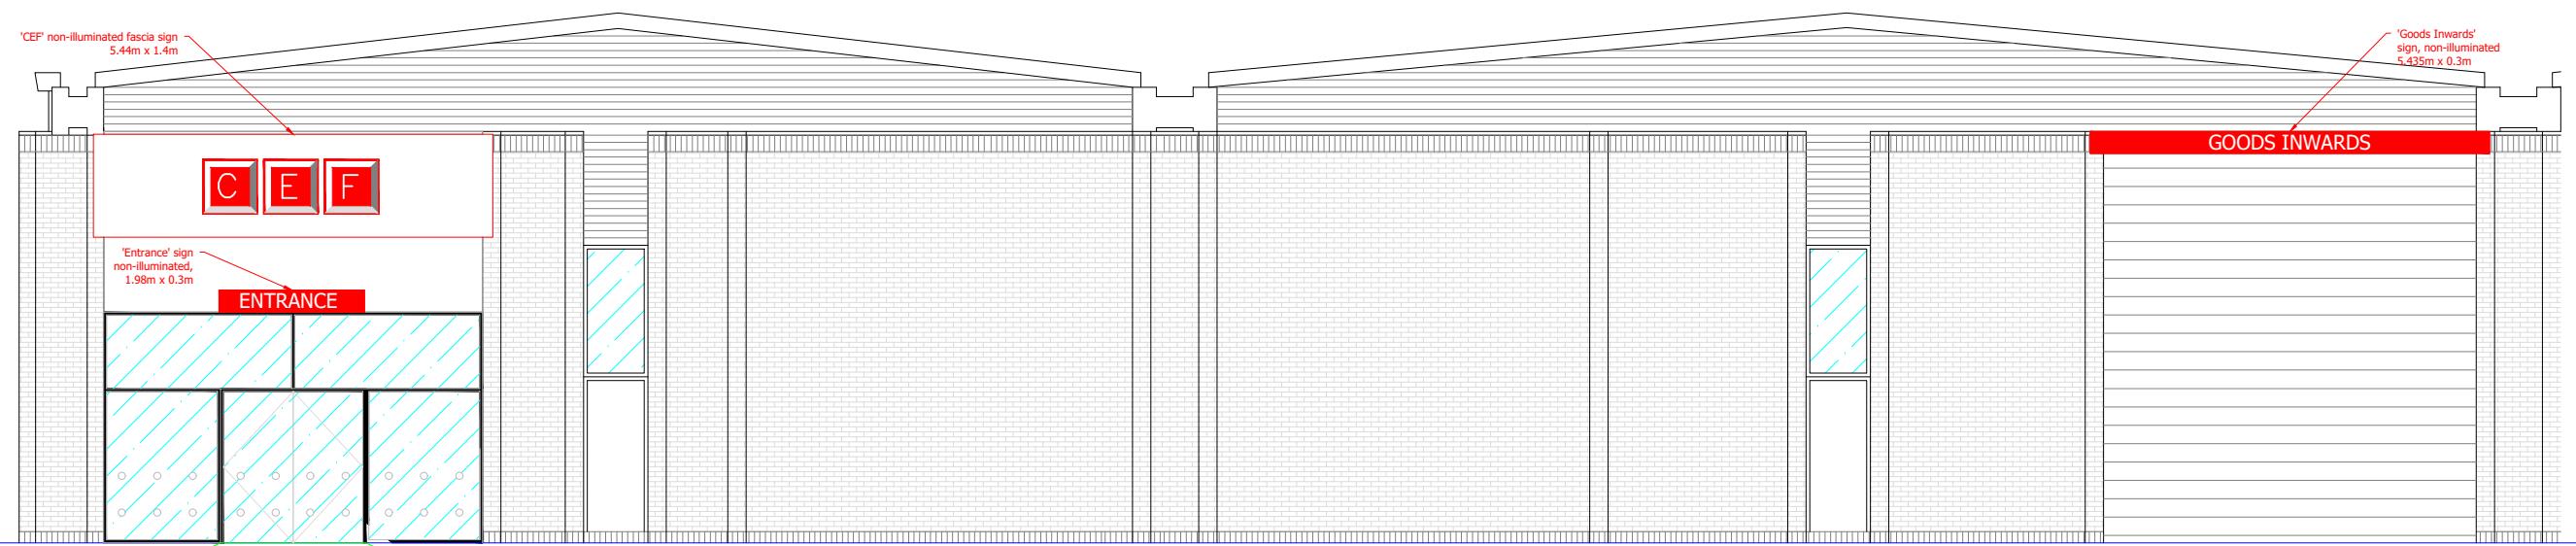

A 27.01.24 Wording added to signage

Rev Date Notes



Client:  
CEF Limited

Project:  
CEF West Drayton  
195a/b Crown Trade Park  
Horton Road  
West Drayton UB7 8HZ

Drawing Title:  
Proposed North Elevation  
Signage  
Drawing Number: 22270-36 Revision: A

Scale: 1:200 Size: A3 Author: AF

Date: 12 April 2023