


Notes...

DO NOT SCALE: USE FIGURED DIMENSIONS ONLY
ALL SETTING OUT MUST BE VERIFIED ON SITE
AND ANY DISCREPANCIES NOTIFIED TO THE
SURVEYORS AS SOON AS POSSIBLE

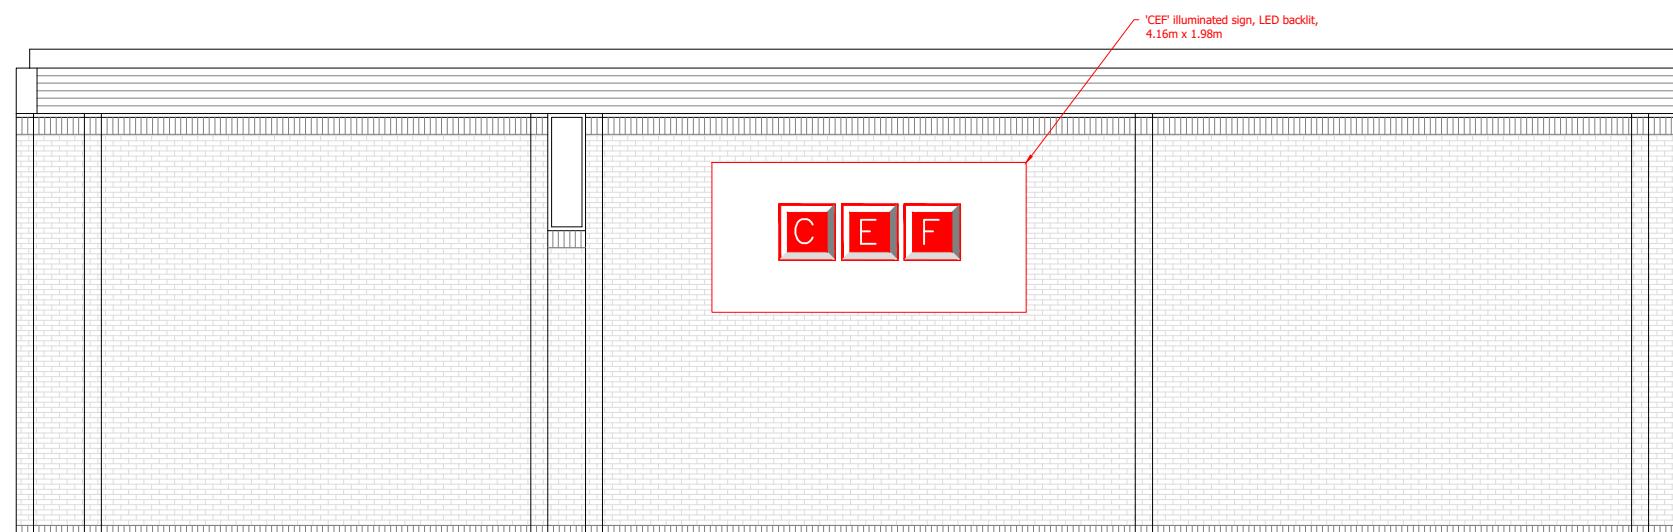

A 27.01.24 Wording added to signage

Rev Date Notes



Client:
CEF Limited

Project:
CEF West Drayton
195a/b Crown Trade Park
Horton Road
West Drayton UB7 8HZ

Drawing Title:
Proposed East Elevation
Signage
Drawing Number: 22270-37 Revision: A

Scale: 1:200 Size: A3 Author: AF

Date: 12 April 2023