
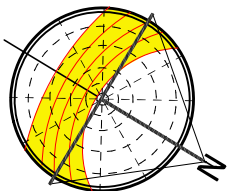
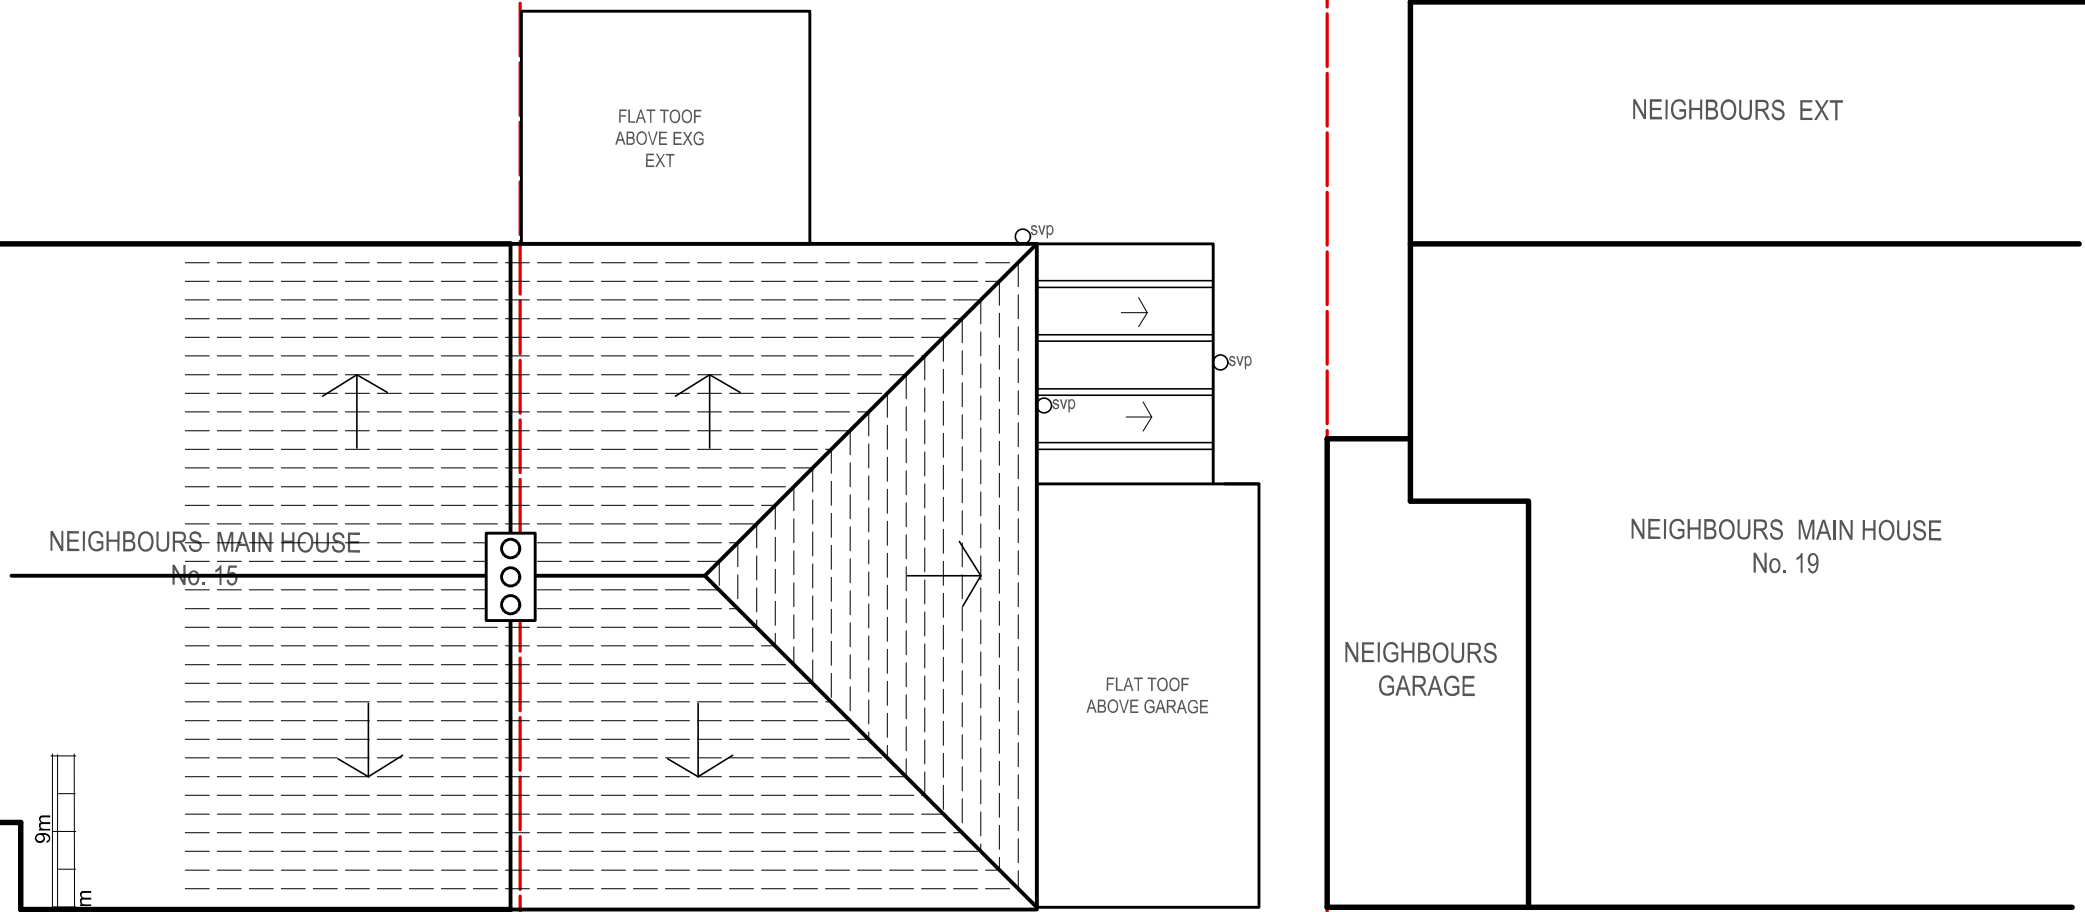


scale - 1 : 100 @ A3

 

EXISTING

Purpose - Householder planning application

ROOF PLAN

|   |                                            |                  |
|---|--------------------------------------------|------------------|
| © SSK architects owns the copyright of this drawing which must not be reproduced in whole or part without the written permission. | PROJECT: 17 Boundary Road, Pinner, HA5 1PW | DATE: 15/06/2020 |
|   | DWG NO: ROOF 05                            | REVISION:        |