


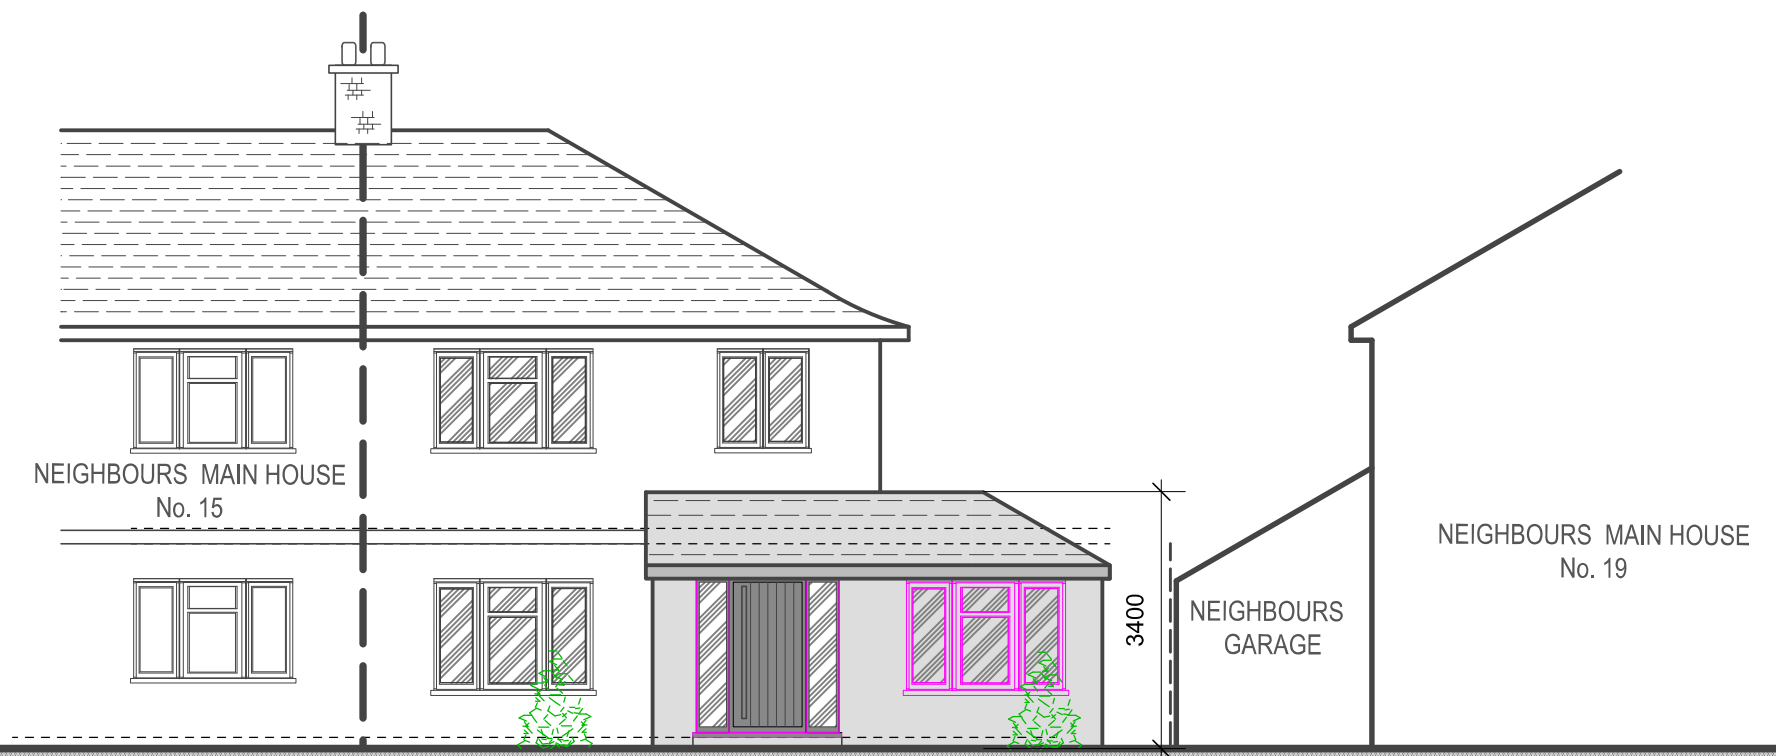

## FRONT ELEVATION

### GENERAL - New materials used in exterior work to match existing.

WALLS - To be render painted white

WINDOWS - All new windows to be double glazed, profile to match existing + set within opening to match existing.  
- **Side windows to be obscure glazing, top opening to be 1.7m from FFL.**

DOORS - All new doors to be double glazed, profile to match existing + set within opening to match existing.

ROOFLIGHTS 'Velux' or similar.  
Projection to be max. 150mm beyond the plane of the roof-slope & flat roof.

RWP & GUTTERS - to be UPVc black to match existing.  
EAVES - Detail to match existing, ie height of fascia & soffit width + colour of soffit and fascia  
ROOF - **Pitch roof** - Grey slate tiles to be used TO FOLLOW 16 BOUNDARY  
- **Flat roof** - flat roof to be GRP grey/green colour


### PROPOSED WORK SHADED.

### 16 BOUNDARY ROAD FRONT EXTENSION AND PORCH.

APPROVAL OBTAINED, REF: 31008/APP/2019/158

17 Boundary Rd will be following in the same way.

Grey slate roof to also follow same as 16 Boundary Road

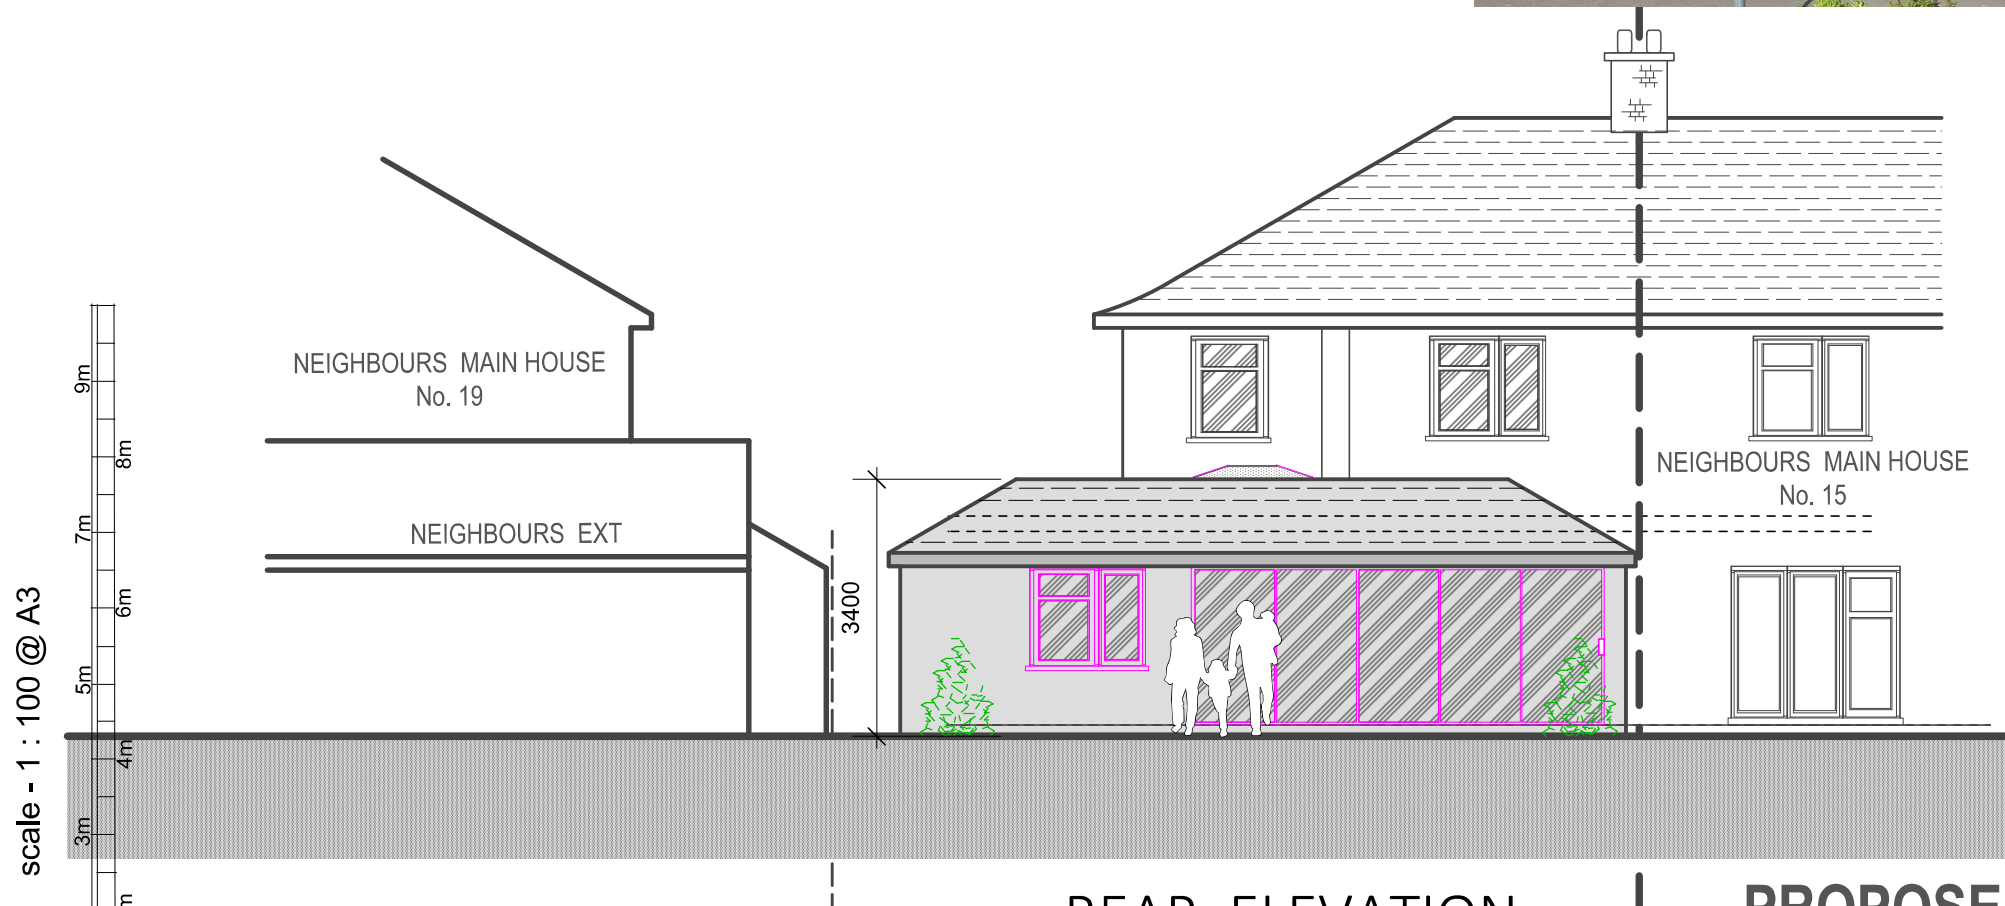

## REAR ELEVATION

## PROPOSED

## ELEVATIONS

Purpose - Householder planning application

|   |                                            |                  |
|---|--------------------------------------------|------------------|
| © SSK architects owns the copyright of this drawing which must not be reproduced in whole or part without the written permission. | PROJECT: 17 Boundary Road, Pinner, HA5 1PW | DATE: 15/06/2020 |
|   | DWG NO: <b>PROP ELEV 11</b>                | REVISION:        |

SSK Architects Ltd chartered practice



tel : 07905 03 39 30

email : sskarchitects@gmail.com