


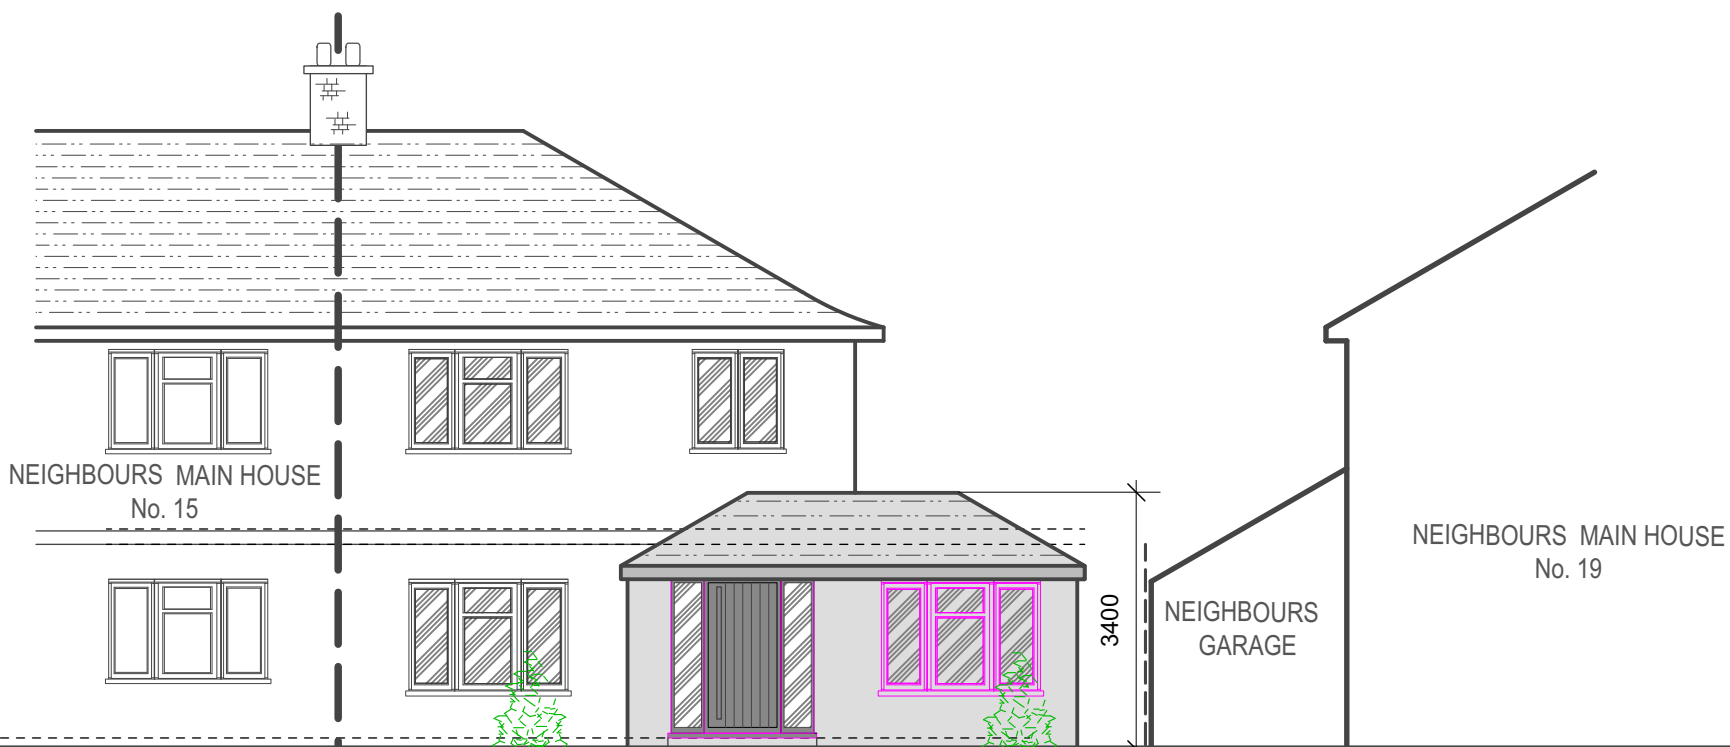

FRONT ELEVATION

GENERAL - New materials used in exterior work to match existing.

- WALLS

- To be render painted white
- WINDOWS

- All new windows to be double glazed, profile to match existing + set within opening to match existing.

- Side windows to be obscure glazing, top opening to be 1.7m from FFL.
- DOORS

- All new doors to be double glazed , profile to match existing + set within opening to match existing.
- ROOFLIGHTS

'Velux' or similar.
Projection to be max. 150mm beyond the plane of the roof-slope & flat roof.
- RWP & GUTTERS

- to be UPVc black to match existing.
- EAVES

- Detail to match existing, ie height of fascia & soffit width + colour of soffit and fascia
- ROOF


- Pitch roof - Grey slate tiles to be used TO FOLLOW 16 BOUNDARY

- Flat roof - flat roof to be GRP grey/green colour

16 BOUNDARY ROAD FRONT
EXTENSION AND PORCH.
APPROVAL OBTAINED, REF:
31008/APP/2019/158
17 Boundary Rd will be following in the
same way.
Grey slate roof to also follow same as 16 Boundary
Road



PROPOSED WORK SHADED.

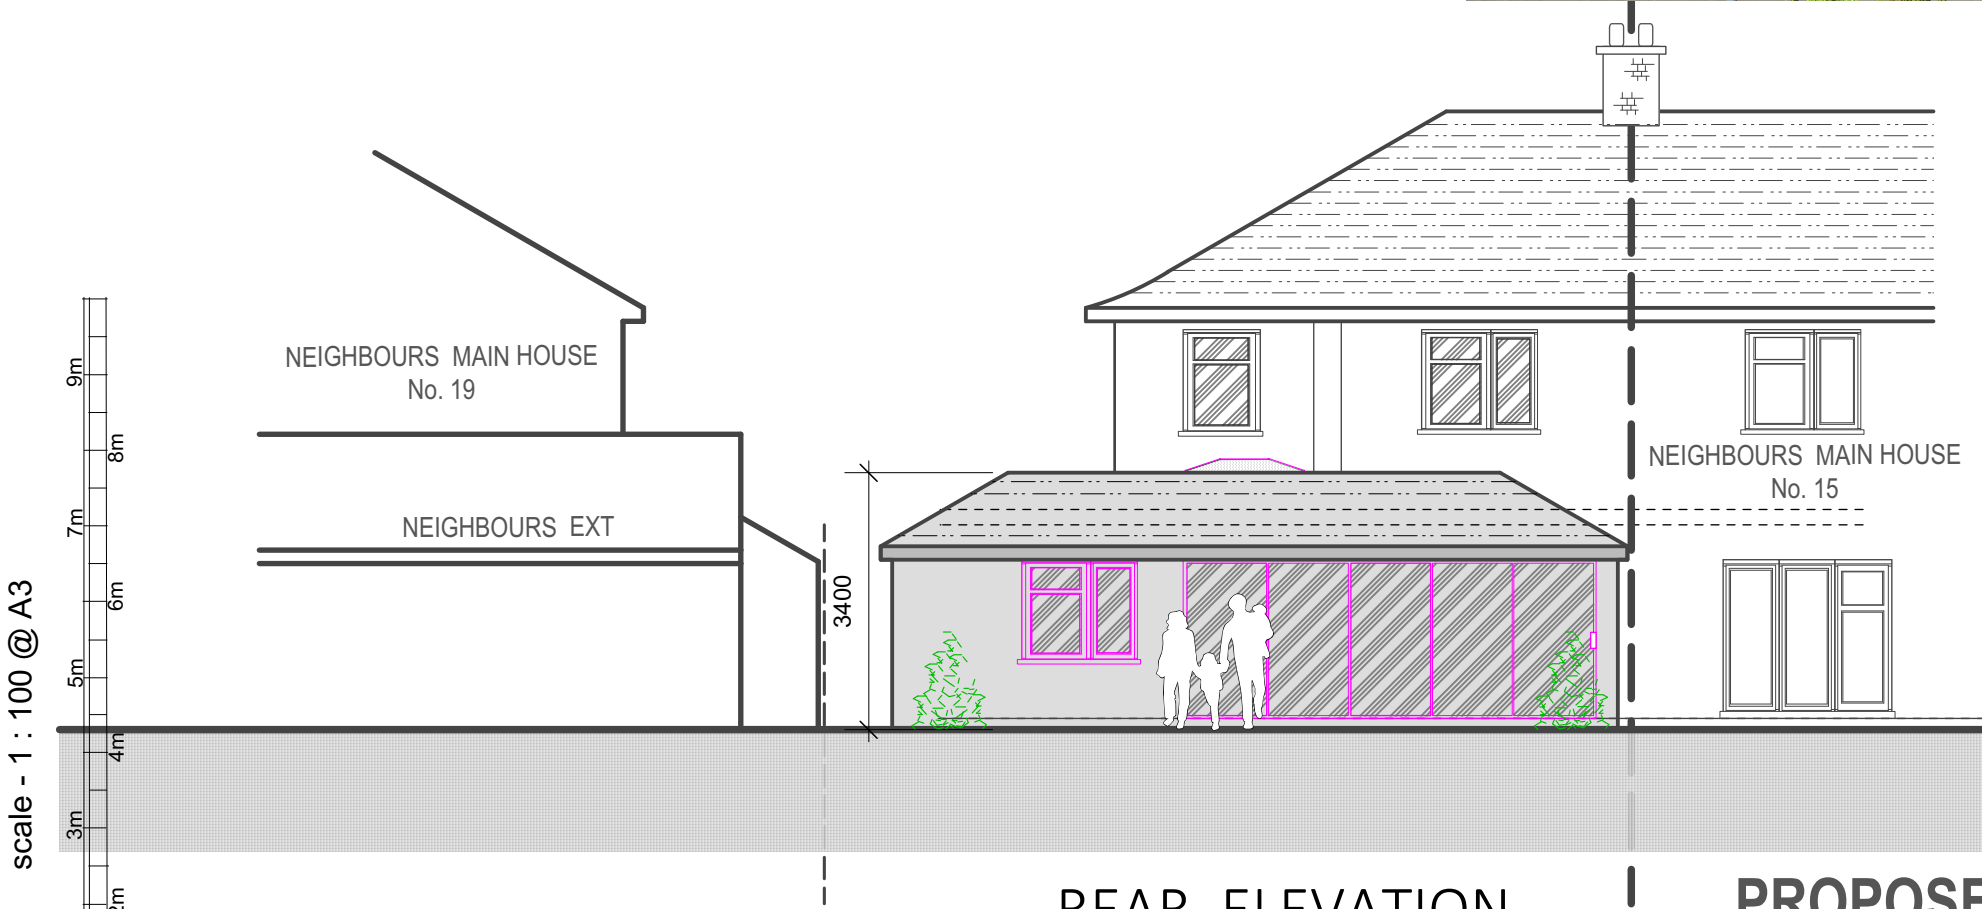

REAR ELEVATION

PROPOSED
ELEVATIONS

Purpose - Householder planning application

All dimensions to be checked on site. All omissions & discrepancies to be reported to the designer. © SSK architects owns the copyright of this drawing which must not be reproduced in whole or part without the written permission.	PROJECT: 17 Boundary Road, Pinner, HA5 1PW	DATE: 15/06/2020
	DWG NO: PROP ELEV 11	REVISION: A