




SCALE - 1 : 100.


PROPOSED EXTENSIONS VIRTUALLY
IDENTICAL TO APPROVED AT NO 262 LONG
LANE




PROPOSED FRONT ELEVATION

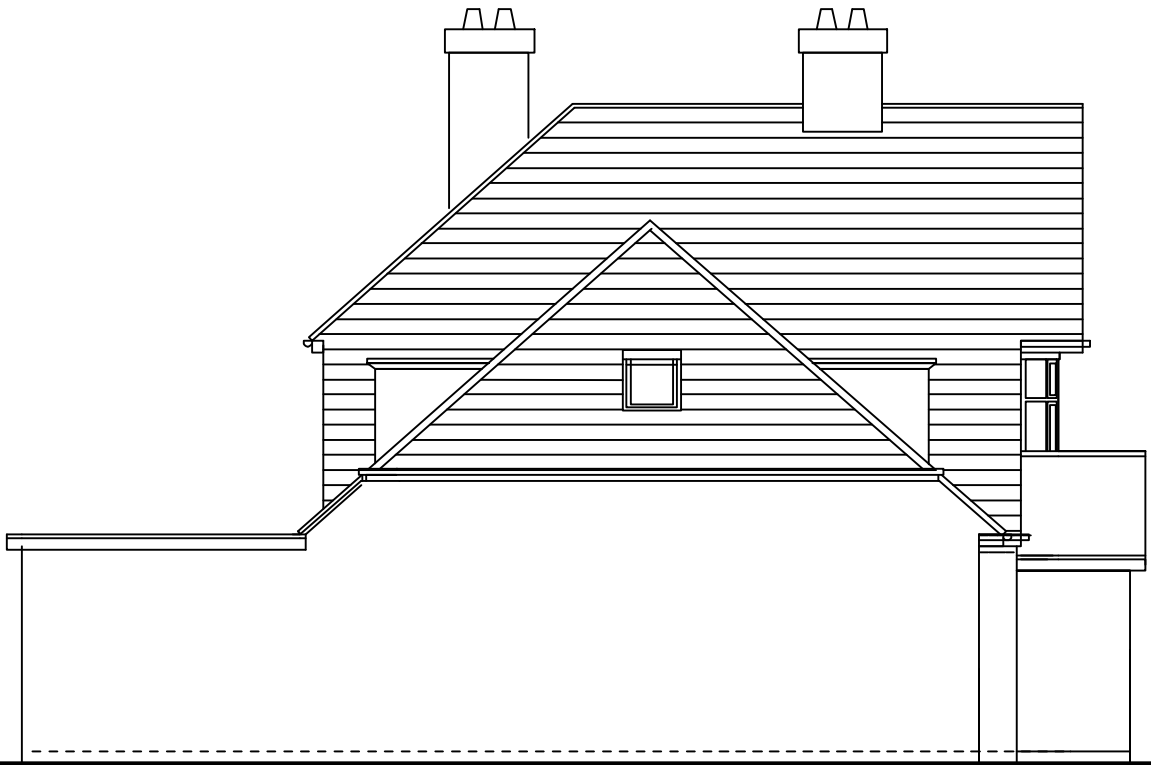

PROPOSED SIDE ELEVATION 1

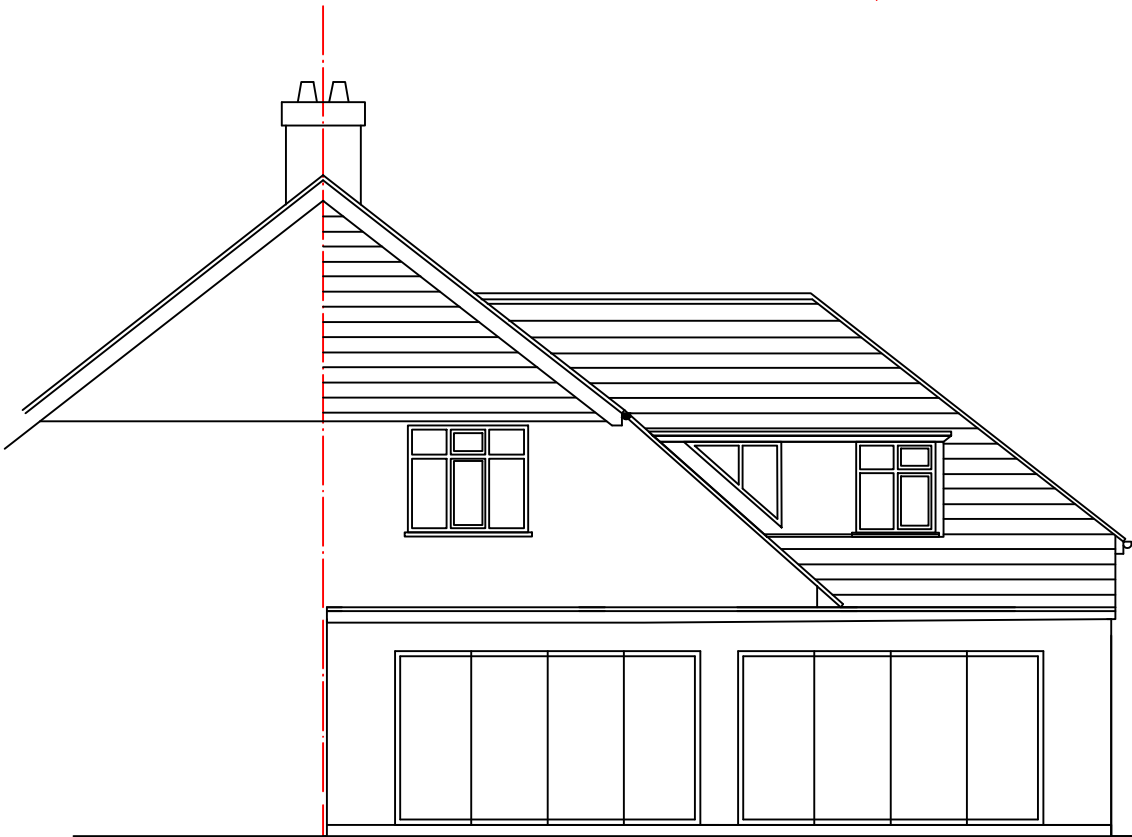

PROPOSED REAR ELEVATION

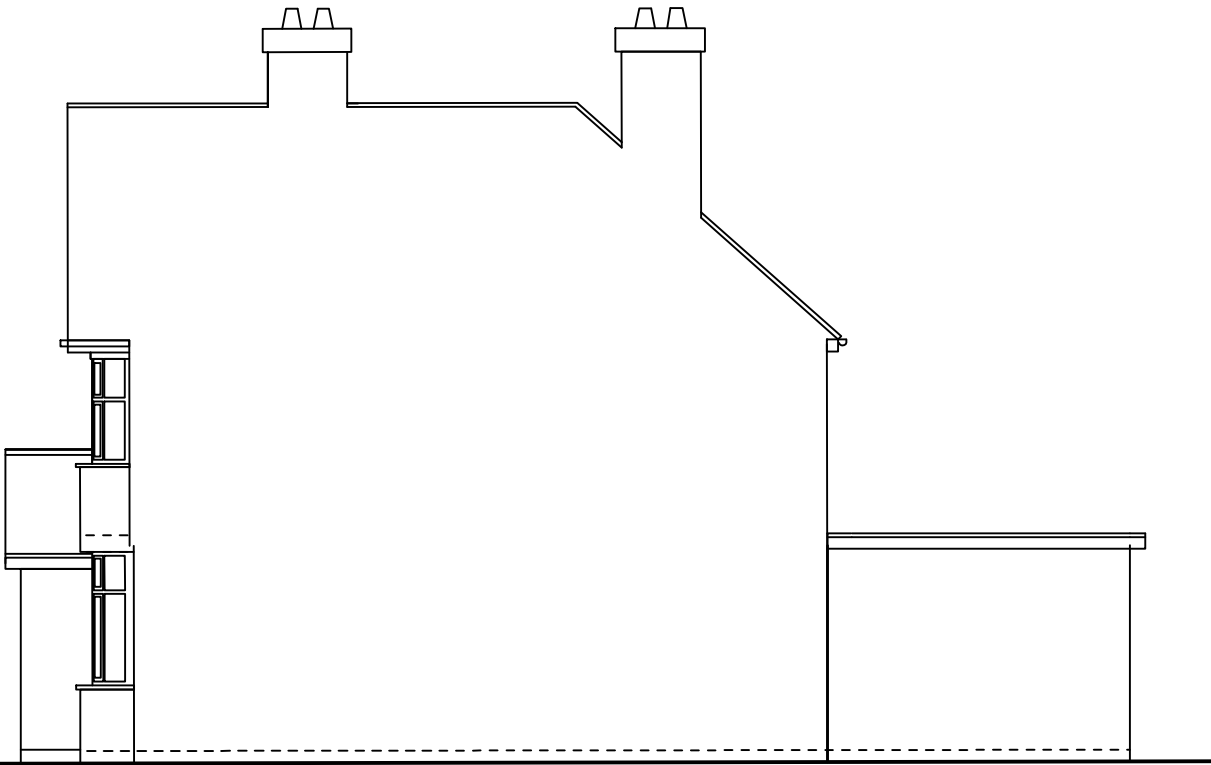

PROPOSED SIDE ELEVATION 2

M C S DESIGN Architectural Services Millennium Creative Services Design 53 Westmead, Windsor, SL4 3NN	client MR. MUTEEN MOHAMMAD	site 276 LONG LANE, HILLINGDON, UXBRIDGE, UB10 9PE	project 2 STOREY SIDE AND PART REAR EXTENSIONS	title PROPOSED ELEVATIONS	status HOUSEHOLDER PLANNING APPLICATION	scale 1:100 @ A3	drawn Kaleem Janjua B.Arch.
					drawing number MOHAMMAD/PLAN/002	date 19th November 2022	revision