






SCALE - 1 : 100.

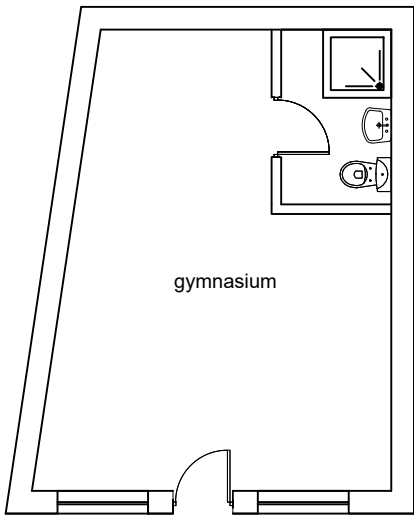


EXISTING GROUND FLOOR PLAN

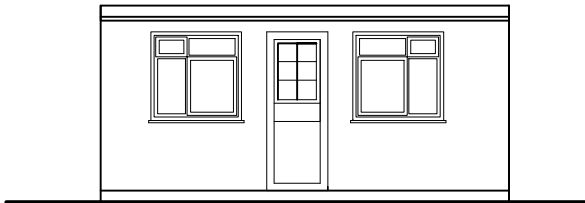


EXISTING FRONT ELEVATION

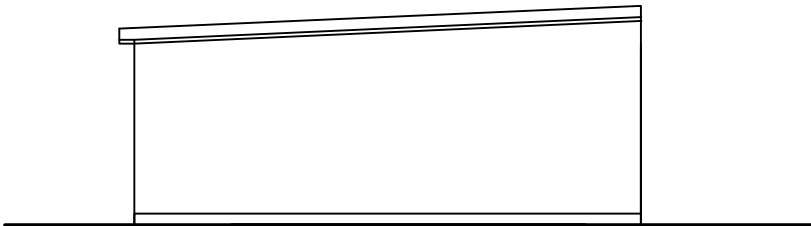

EXISTING SIDE ELEVATION 1

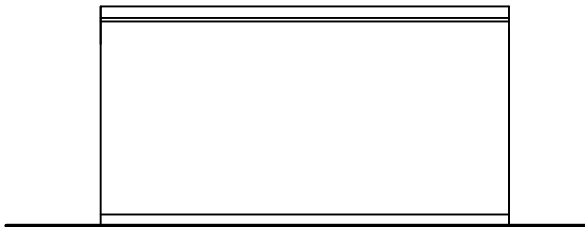

EXISTING REAR ELEVATION

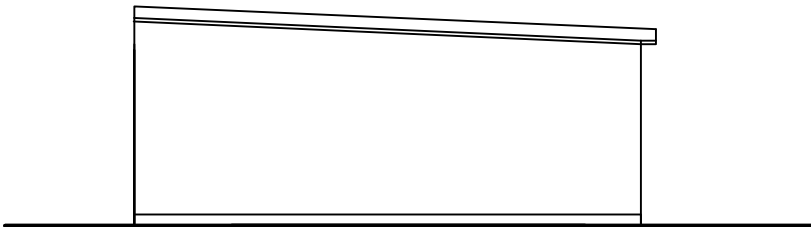

EXISTING SIDE ELEVATION 2

M C S DESIGN Architectural Services Millennium Creative Services Design 53 Westmead, Windsor, SL4 3NN	mob: 07989319224 tel: 01753 869117 fax: 01753 869117 www.mcsdesignservices.co.uk email: info@mcsdesignservices.co.uk	client MR. MUTEEN MOHAMMAD	site 276 LONG LANE, HILLINGDON, UXBRIDGE, UB10 9PE	project DETACHED OUTBUILDING TO BE USED AS GYMNASIUM AND AUXILIARY TO MAIN DWELLING	title EXISTING ELEVATIONS AND GROUND FLOOR PLAN (RETROSPECTIVE)	status HOUSEHOLDER PLANNING APPLICATION	scale 1:100 @ A3	drawn Kaleem Janjua B.Arch.
						drawing number MOHAMMAD/PLAN/001	date 11th June 2023	revision