





SCALE - 1 : 100.

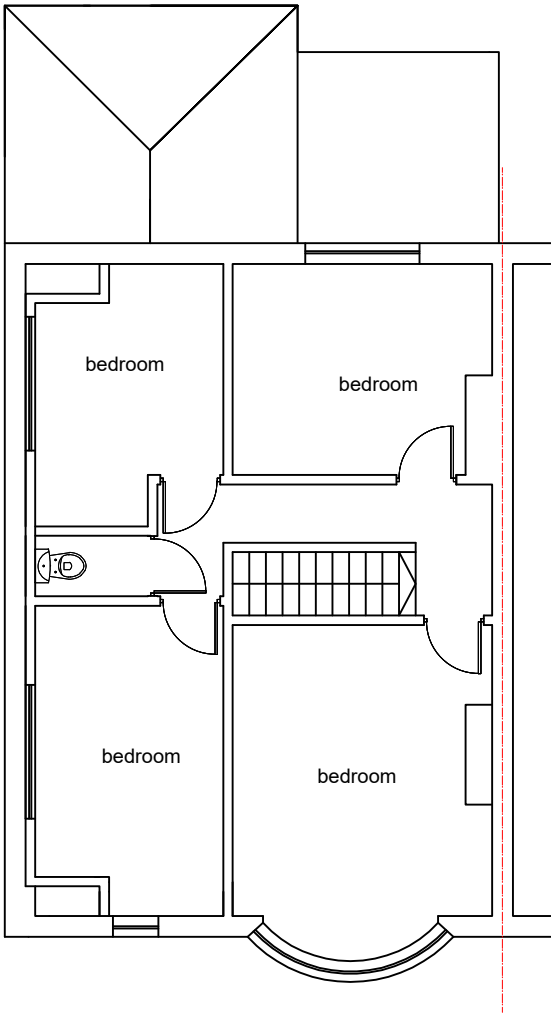

EXISTING FIRST FLOOR PLAN

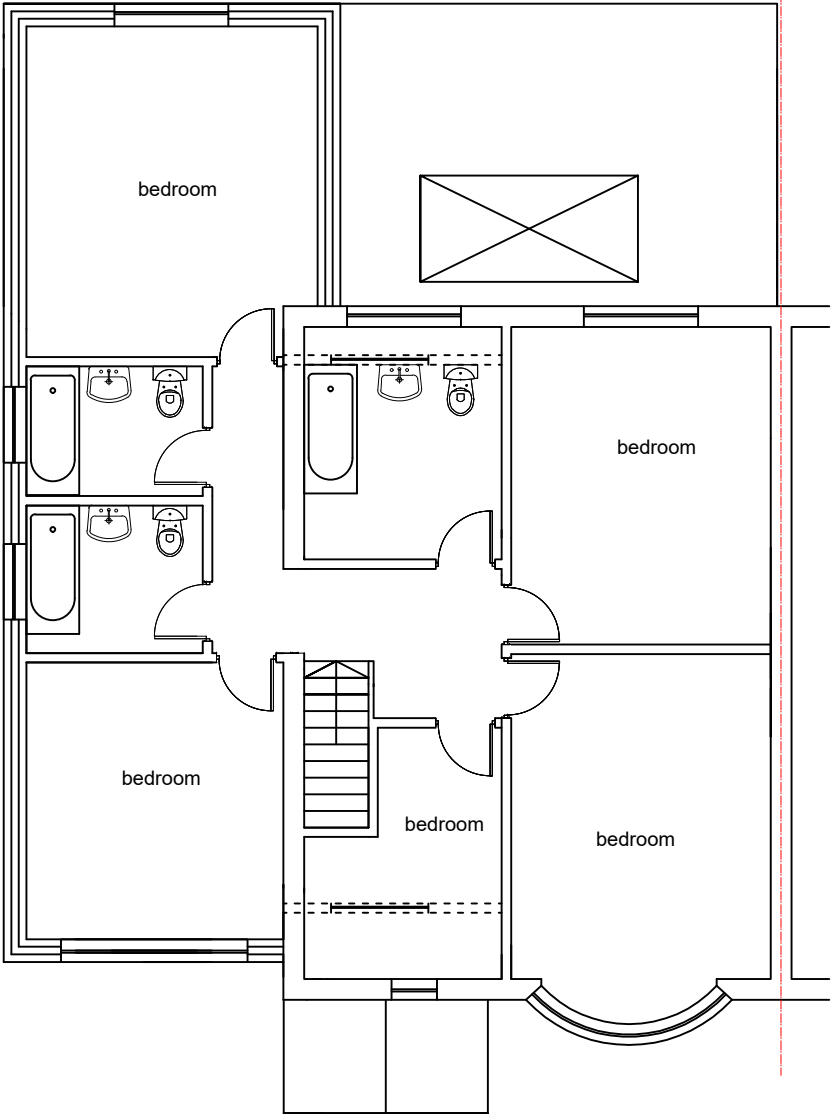

PROPOSED FIRST FLOOR PLAN

M C S DESIGN Architectural Services Millennium Creative Services Design 53 Westmead, Windsor, SL4 3NN	client MR. MUTEEN MOHAMMAD	site 276 LONG LANE, HILLINGDON, UXBRIDGE, UB10 9PE	project 2 STOREY SIDE AND PART REAR EXTENSIONS	title EXISTING AND PROPOSED FIRST FLOOR PLANS	status HOUSEHOLDER PLANNING APPLICATION	scale 1:100 @ A3	drawn Kaleem Janjua B.Arch.
					drawing number MOHAMMAD/PLAN/004	date 21st June 2023	revision