


General Notes

This drawing must be read in conjunction with the following drawings :

66WHITEHEATH/PL/20-26

INTERNAL LAYOUT IS SHOWN INDICATIVELY AT THIS STAGE

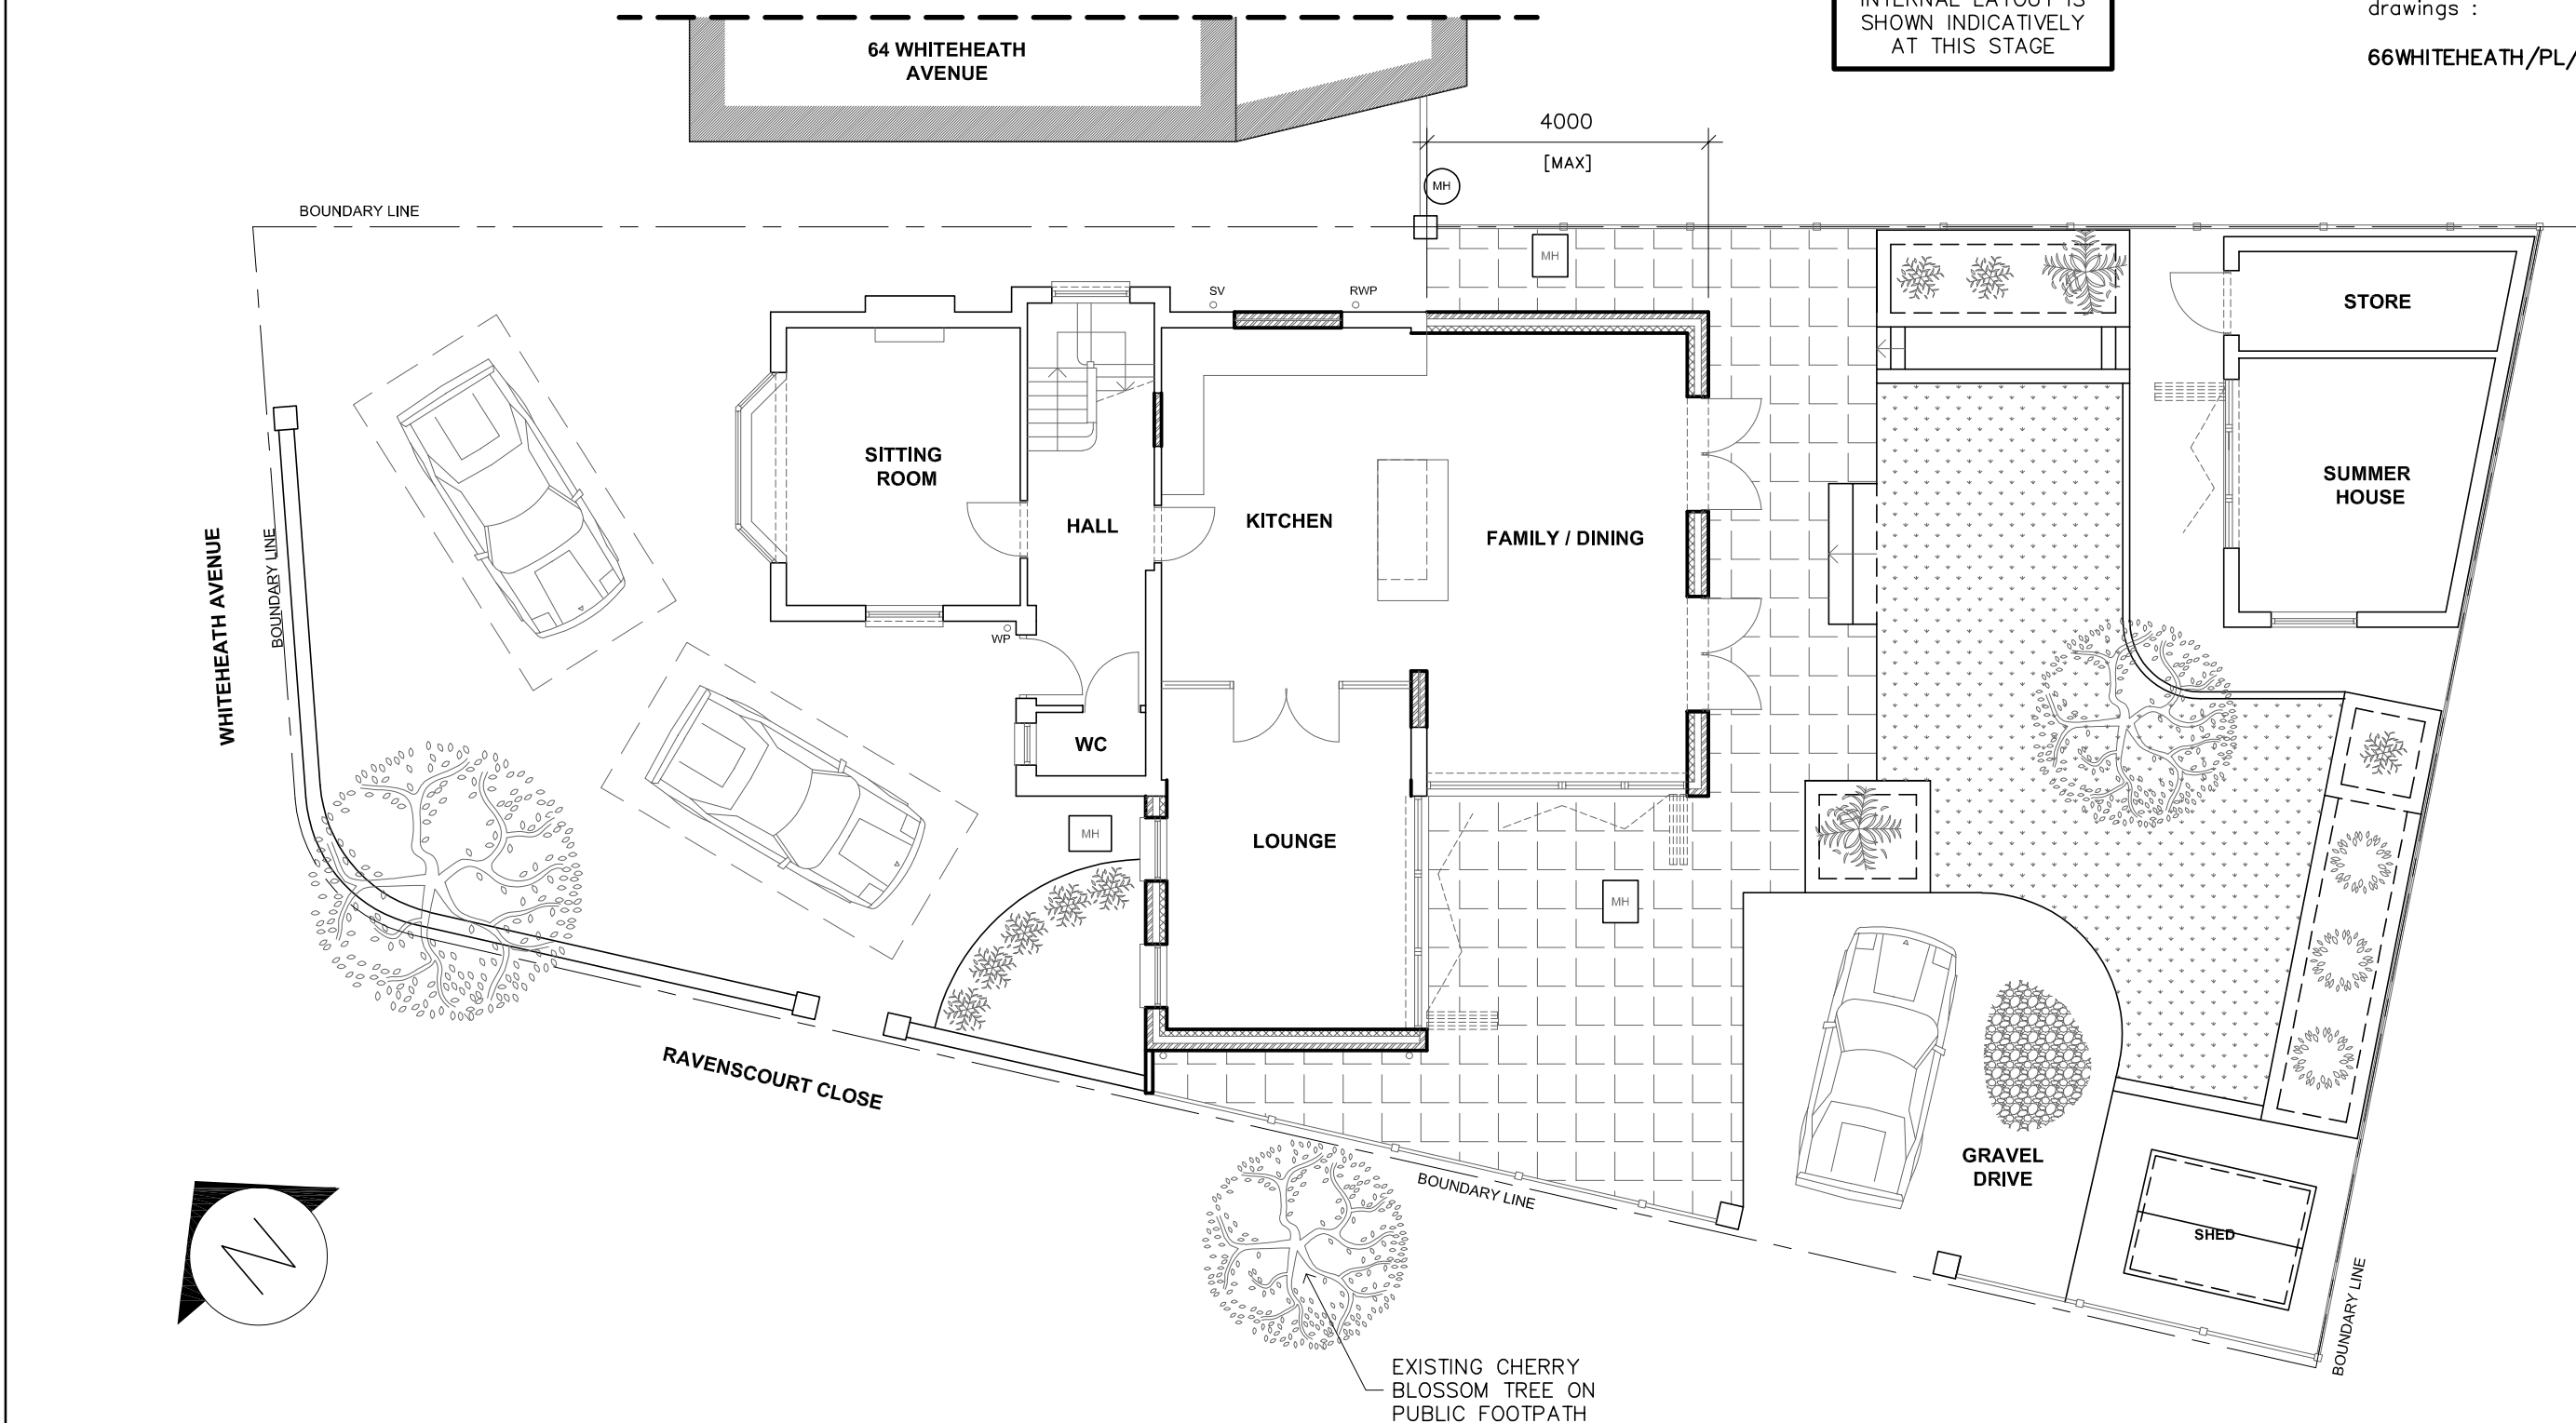

IF IN DOUBT
ASK !

66 WHITEHEATH AVENUE. RUISLIP. HA4 7PW
SINGLE STOREY SIDE EXTENSION

Title

PROPOSED GROUND FLOOR PLAN

Drawing Number

66WHITEHEATH/PL/24

Scale

1:100
@ A3

Rev

P4

Date

FEB 2020