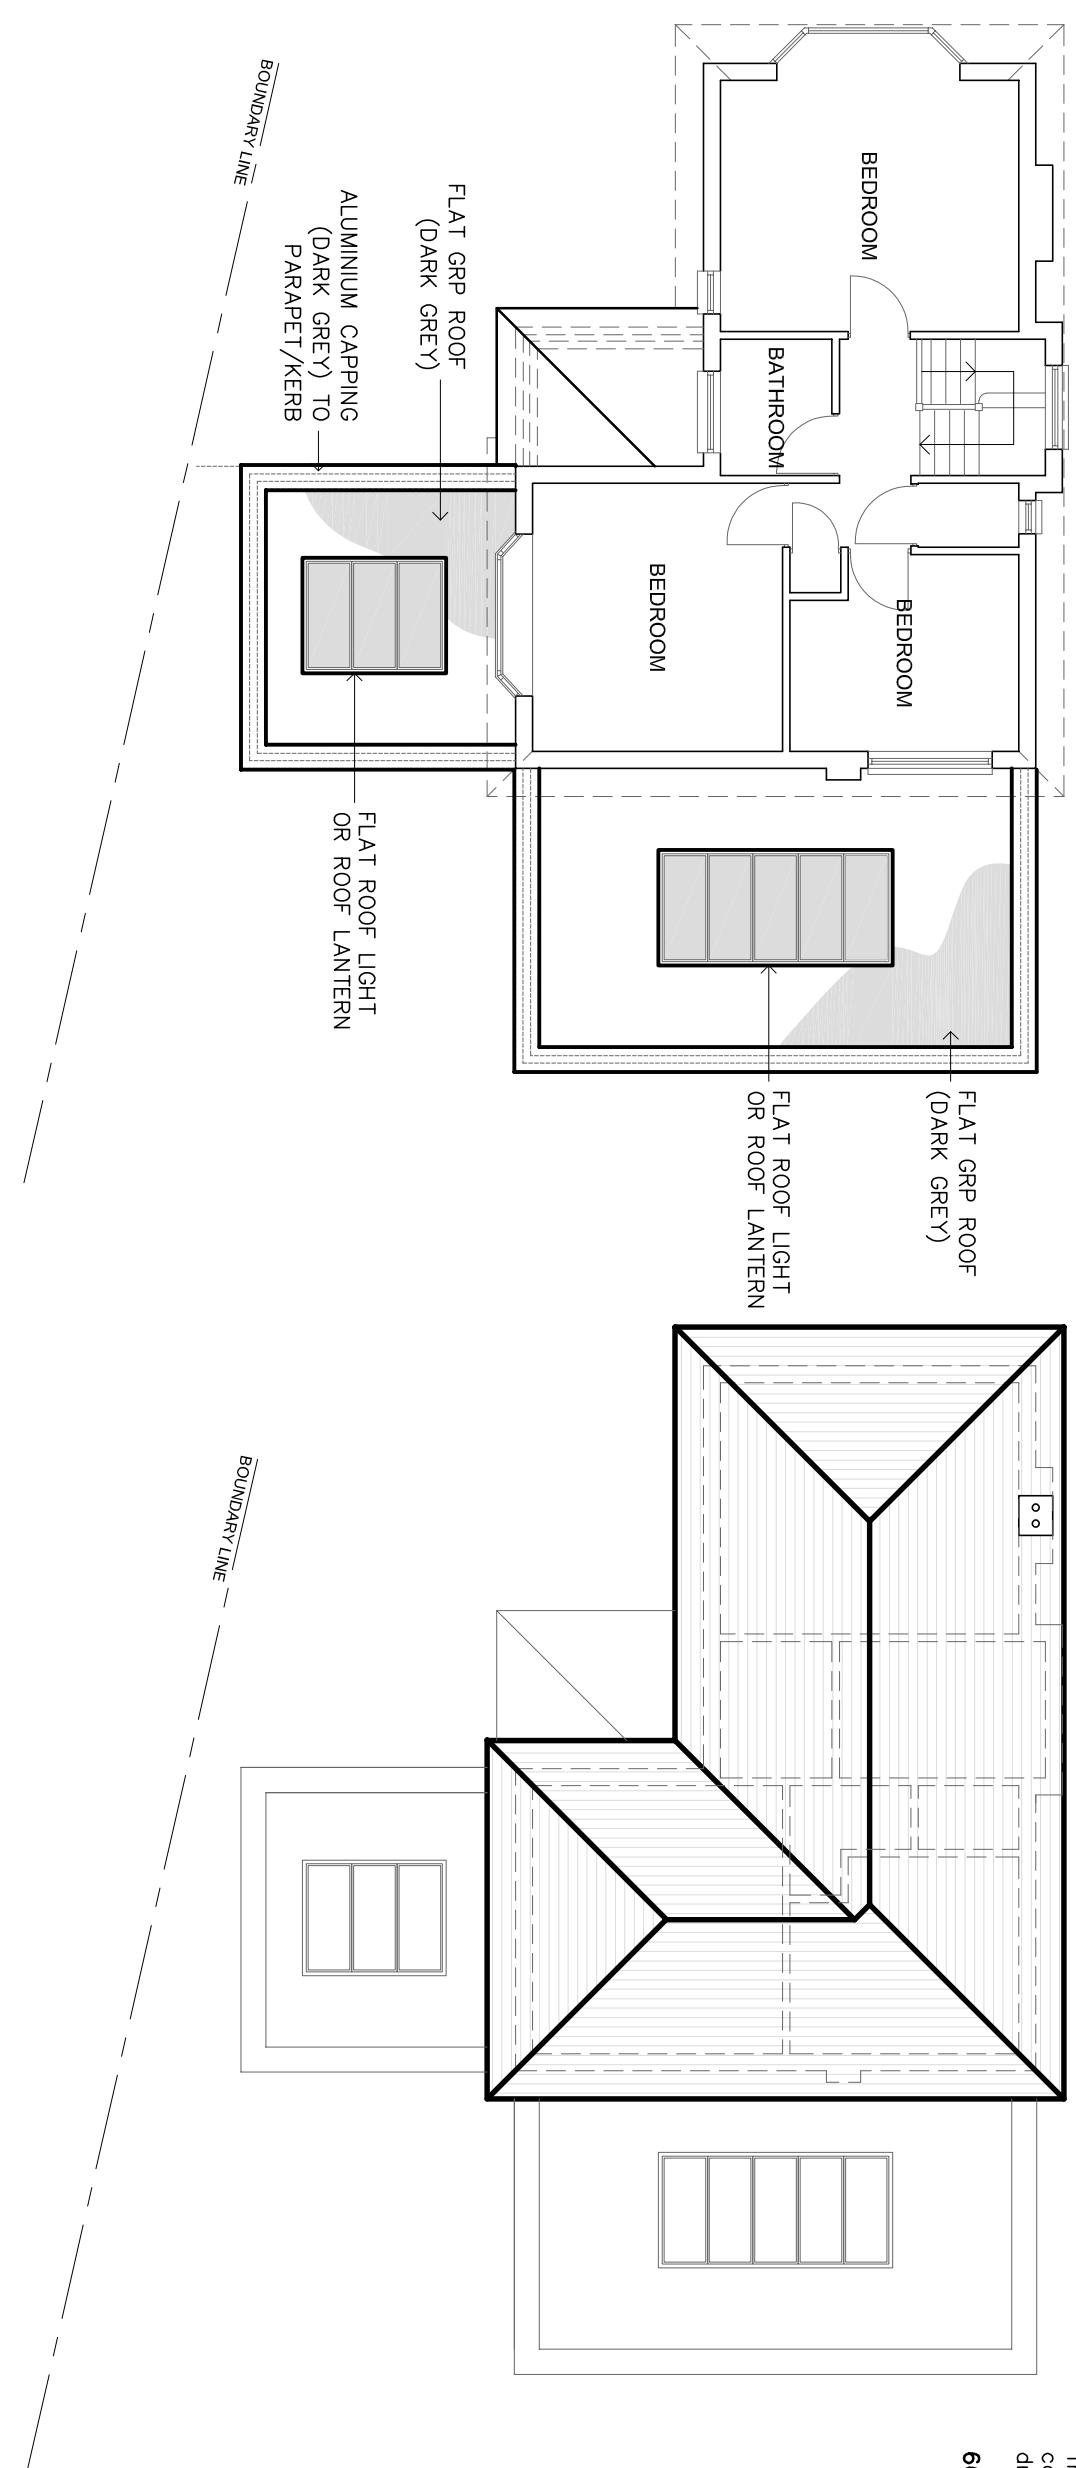
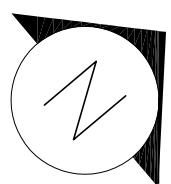


General Notes

This drawing must be read in conjunction with the following drawings :

66WHITEHEATH/PL/20-26

**FIRST FLOOR PLAN**

0.0
2.5
5.0
7.5
10.0
100mm = 10m

ROOF PLAN

IF IN DOUBT
ASK !

66 WHITEHEATH AVENUE, RUISLIP, HA4 7PW
SINGLE STOREY SIDE EXTENSION

Title

PROPOSED UPPER FLOOR PLANS

Drawing Number

66WHITEHEATH/PL/25

Date
FEB 2020

Scale
1:100
Rev
P4
@ A3
Date
FEB 2020