



General Notes

This drawing must be read in conjunction with the following drawings :


66WHITEHEATH/PL/20-26

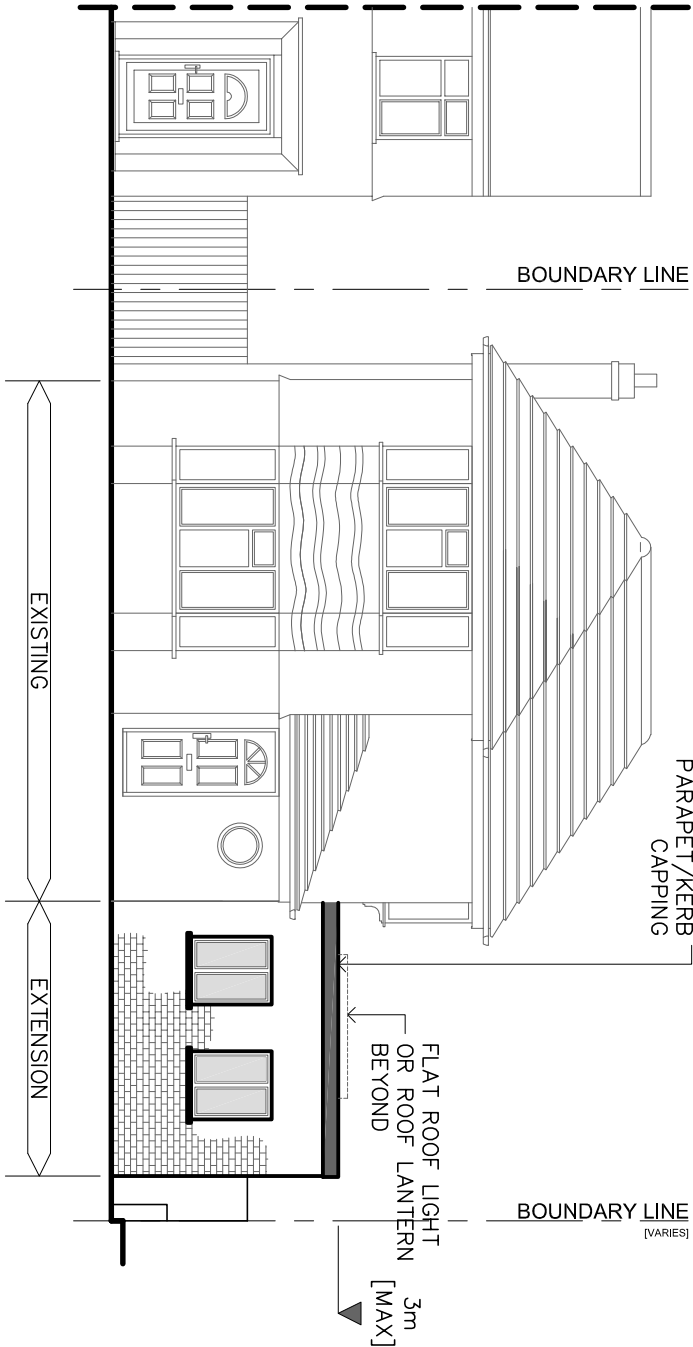


**PROPOSED FRONT ELEVATION**  
[FROM WHITEHEATH AVENUE]

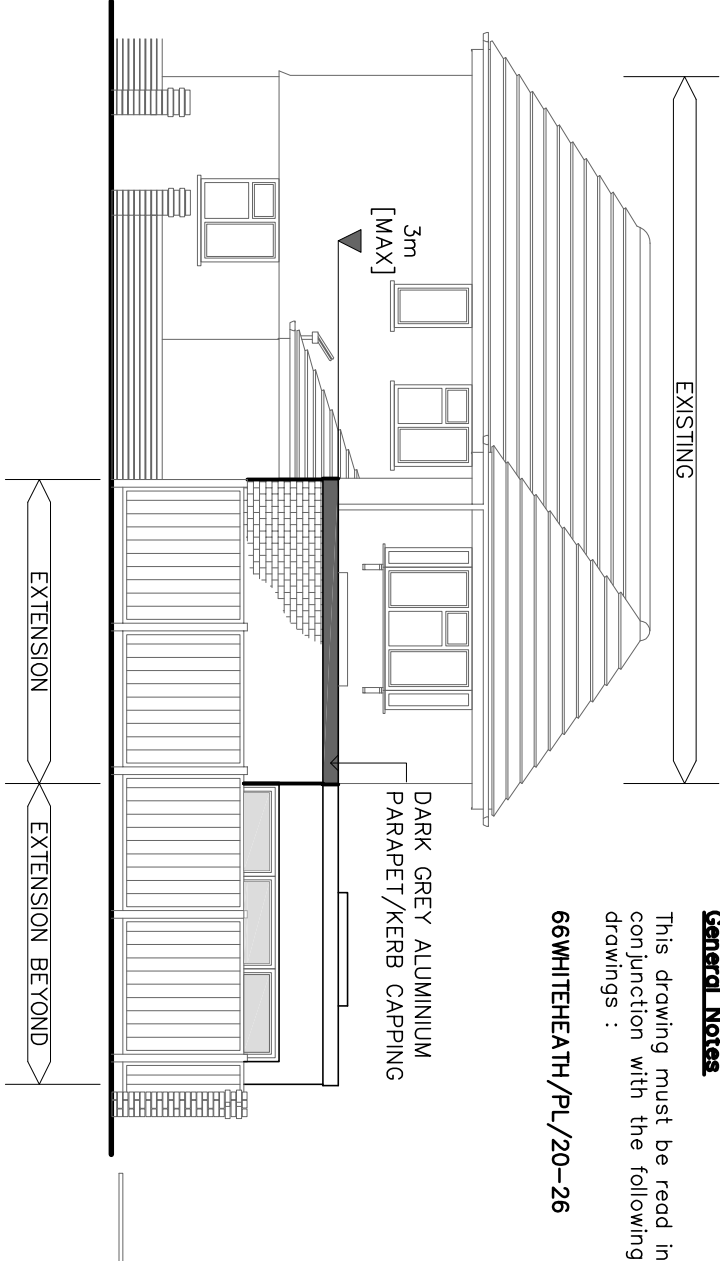


**PROPOSED SIDE ELEVATION**  
[FROM RAVENSCOURT CLOSE]

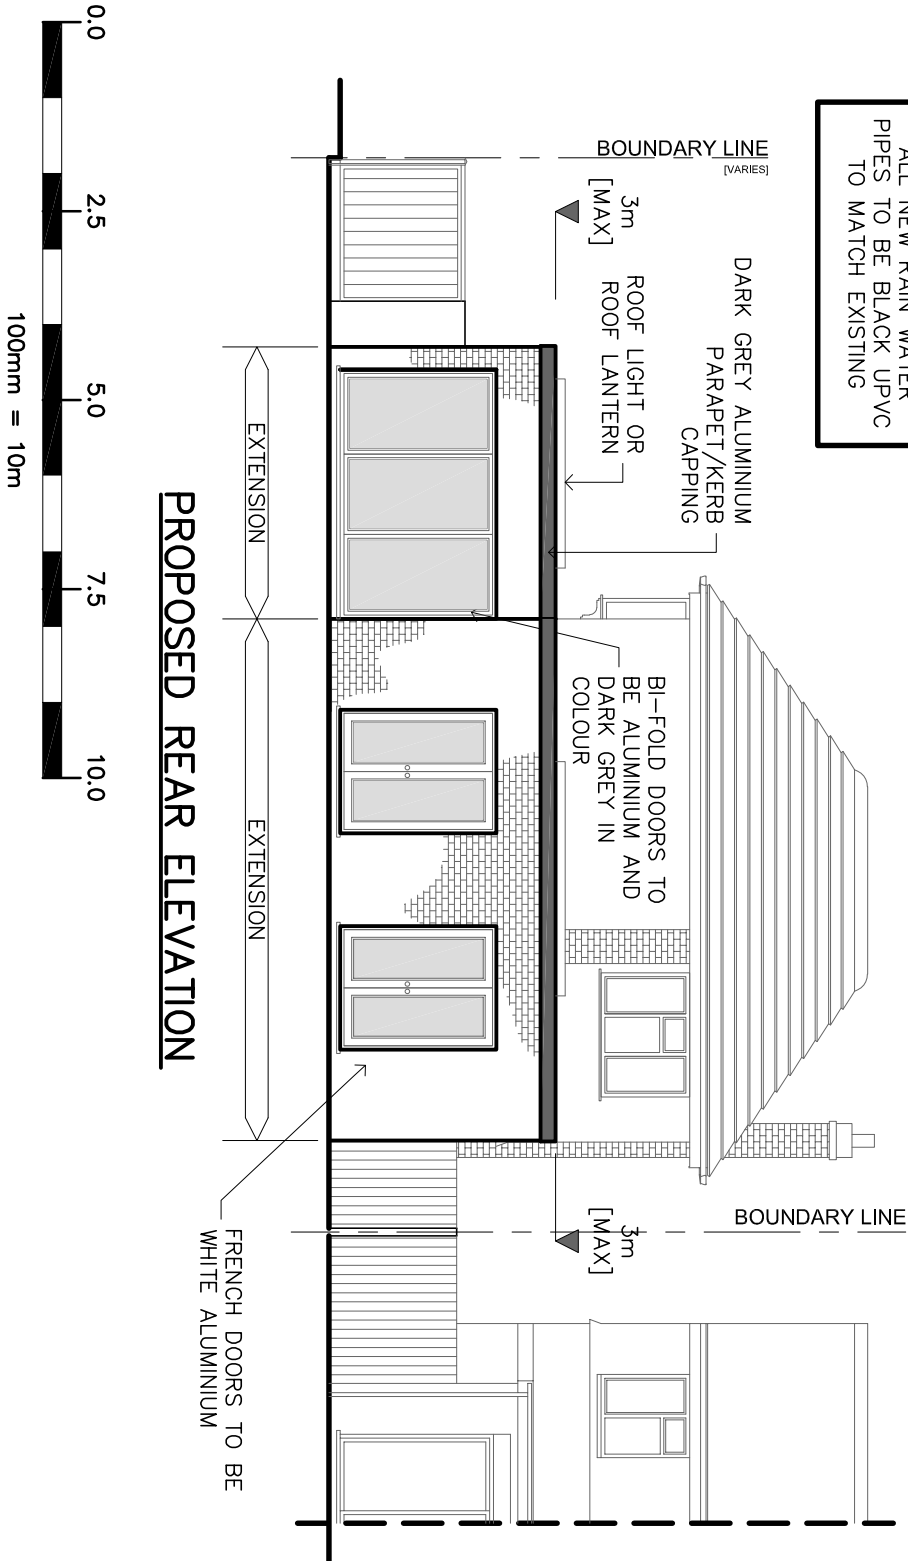

**PROPOSED REAR ELEVATION**

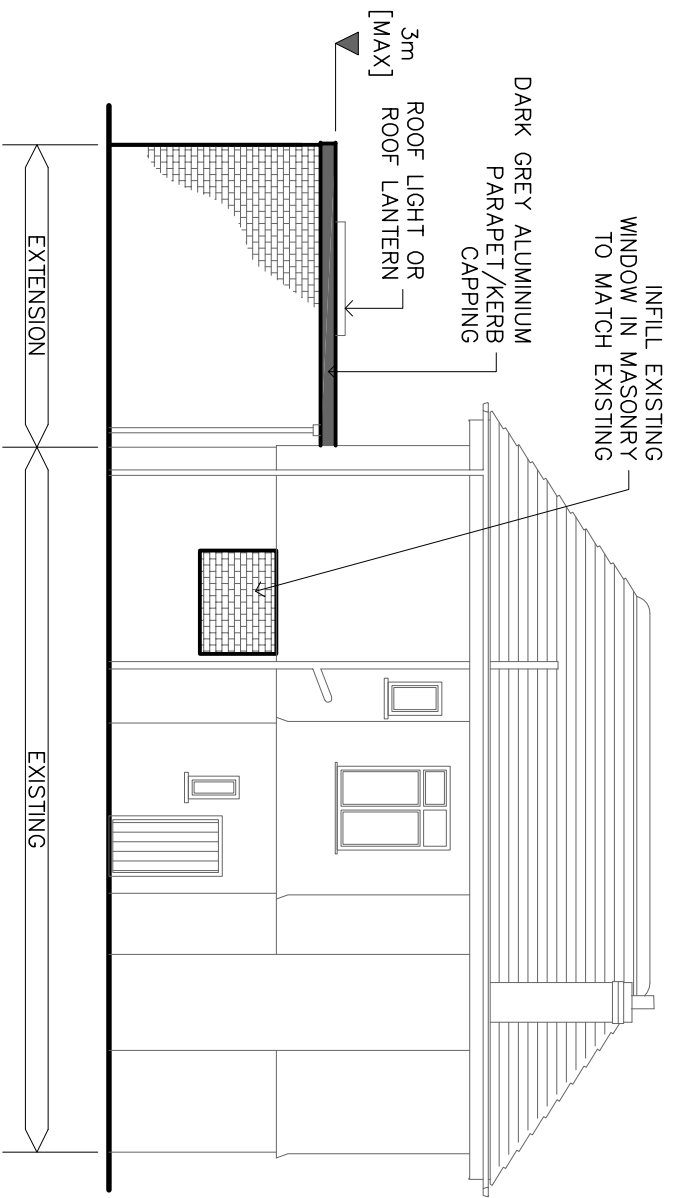

**PROPOSED SIDE ELEVATION**  
[FROM 64 WHITEHEATH AVENUE]

 

**IF IN DOUBT  
ASK !**

66 WHITEHEATH AVENUE, RUISLIP, HA4 7PW  
SINGLE STOREY SIDE EXTENSION

Title

PROPOSED ELEVATIONS

Drawing Number

66WHITEHEATH/PL/26

Scale

1:100

Rev

P4

Date

FEB 2020