


PAPER SIZE
A3

getrapidplans.co.uk

GET RAPID PLANS

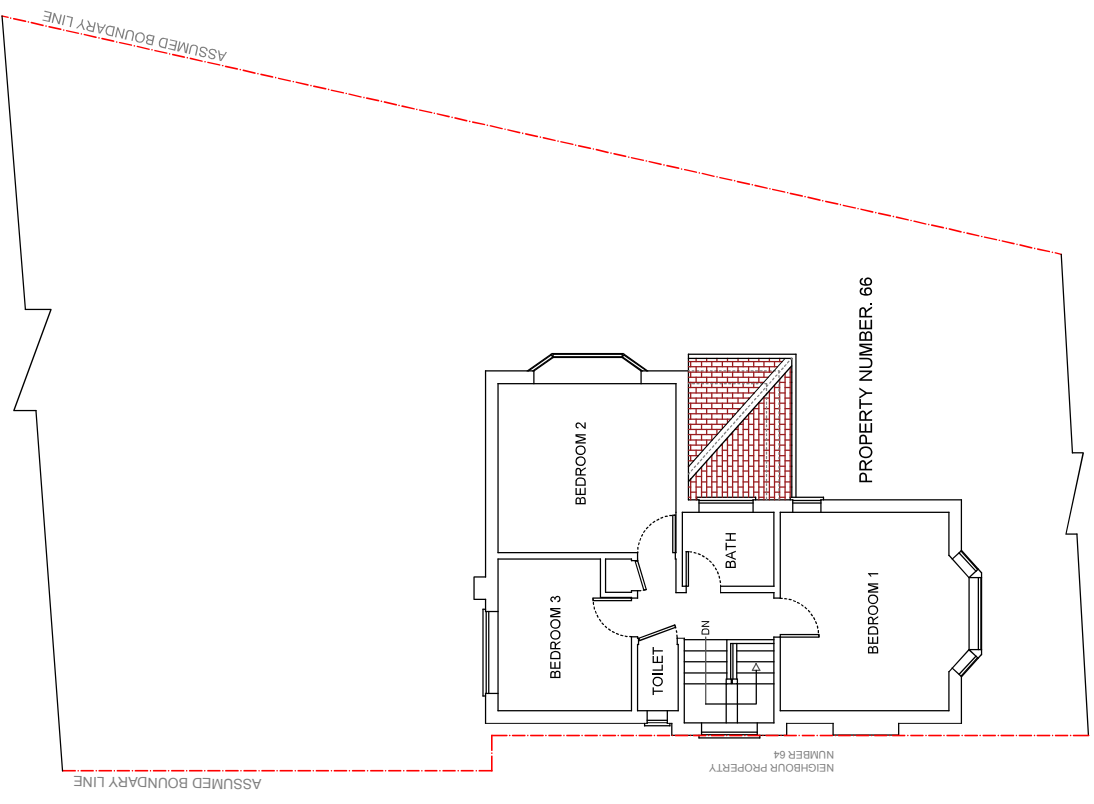

③ FIRST FLOOR - EXISTING
1:100



0 7 5 3 8 9 3 8 2 5 1 - 0 7 5 0 7 6 6 5 8 1 2

ALL WORK TO COMPLY WITH CURRENT BUILDING REGULATIONS AND CODES OF PRACTICE.
ALL DIMENSIONS IN MM UNLESS NOTED OTHERWISE
MEASURED SURVEY DOES NOT INCLUDE FOR INTERPRETATION OF THE LOCATION OF STEELWORK/SUPPORTING STRUCTURE.
THIS DRAWING IS PREPARED SOLELY FOR DESIGN AND PLANNING SUBMISSION PURPOSES. IT IS NOT INTENDED OR SUITABLE FOR EITHER BUILDING REGULATIONS OR CONSTRUCTION PURPOSES AND SHOULD NOT BE USED FOR SUCH.
THE DRAWING IS COPYRIGHT AND MUST NOT BE TRACED OR COPIED IN ANY WAY OR FORM.
PLEASE NOTE: PROPERTY OWNER THE EXISTING WALLS OF THE PARTY WALL ETC. ACT 1993 ARE COMPLIED WITH PRIOR TO ANY WORK COMMENCING ON SITE.
VARIATIONS IN SQUARENESS, DEPTH OF PLASTER ETC. MUST BE CHECKED FOR WHERE NEW WALLS ARE BUILT AND COMPARED WITH EXISTING WALLS. PHYSICAL REMOVAL OF BRICKWORK AND / OR PLASTER TO ESTABLISH THE ACTUAL POSITION OF THE WALL MUST BE CHECKED TO MUST BE CHECKED.
ANY DEVELOPMENT WITHOUT A CERTIFICATE OF LAWFULNESS OR PLANNING PERMISSION IS SOLELY AT OWNER'S RISK.
MATERIALS SHOULD MATCH THOSE OF THE EXISTING DWELLING
PLANNING ISSUE
DO NOT USE FOR ANY CONSTRUCTION WORK
DOCUMENTS SHOULD BE USED AS THE DRAWING STATUS DESCRIBED. ANY OTHER USE IS DONE SO AT THE RESPONSIBILITY OF THE USER.

Revision	Description	Date
GET RAPID PLANS Full Architectural Services 07538938251 / 07507665812 169 Southpark Drive Ilford IG3 9AD Email: getrapidplans@gmail.com Website: getrapidplans.co.uk ADDRESS 88 WHITEHEATH AVENUE, RUSHP HA4 7PW PROJECT 1) SINGLE STOREY REAR & SIDE EXTENSION		
TITLE EXISTING FIRST FLOOR PLAN		
DRAWN AT HEAD OFFICE	SCALE 1:100 @A3	DRAWN BY CINDY BY
DRAWING NO S10-3	REVISION DATE	15-10-2021