


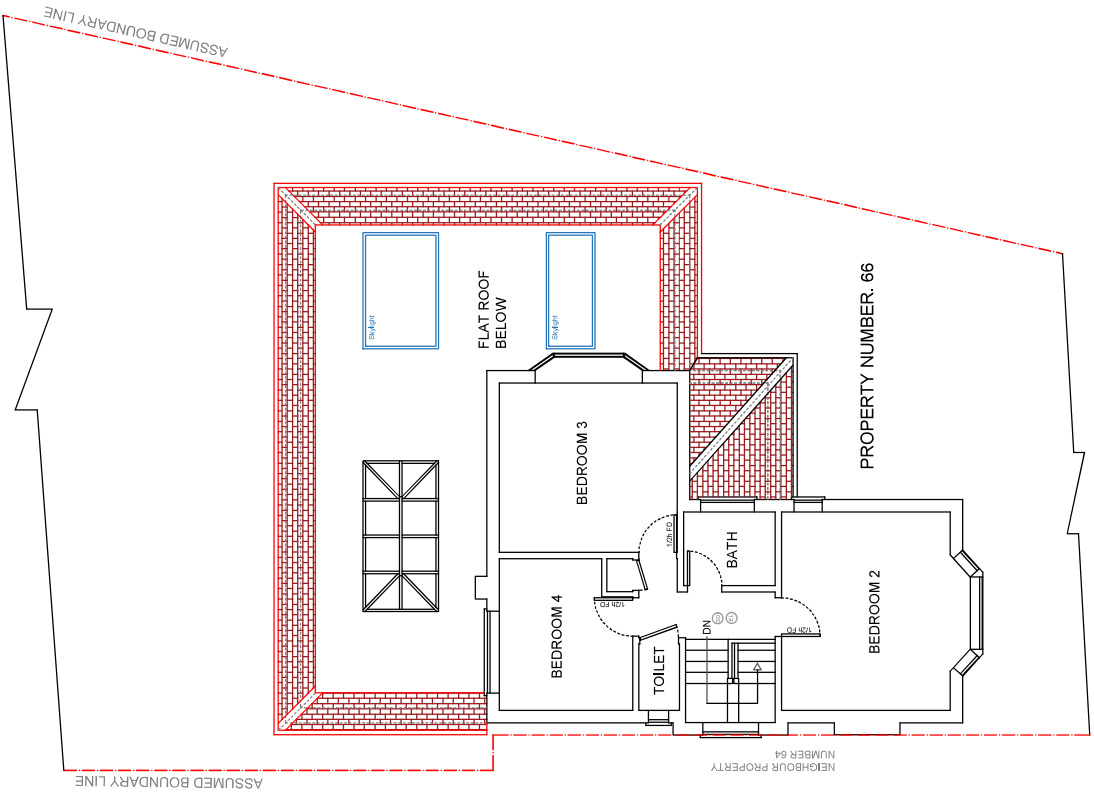

4 FIRST FLOOR - PROPOSED
1:100

ALL WORK TO COMPLY WITH CURRENT BUILDING REGULATIONS AND CODES OF PRACTICE.
ALL DIMENSIONS IN MM UNLESS NOTED OTHERWISE
MEASURED SURVEY DOES NOT INCLUDE FOR
INTRUSIVE SURVEY TO DETERMINE EXACT LOCATION
OF FOUNDATIONS AND STRUCTURE
- THIS DRAWING IS PREPARED SOLELY FOR
DESIGN AND PLANNING SUBMISSION
PURPOSES. IT IS NOT INTENDED OR SUITABLE
FOR EITHER BUILDING REGULATIONS OR
CONSTRUCTION PURPOSES AND SHOULD NOT BE
USED FOR SUCH.

THIS DRAWING IS COPYRIGHT AND MUST NOT
BE TRACED OR COPIED IN ANY WAY OR FORM.
PLEASE NOTE: PROPERTY OWNER
TO ENSURE THAT ALL ASPECTS OF
THE PROPOSED DEVELOPMENT
ARE COMPLIED WITH PRIOR TO
ANY WORK COMMENCING ON SITE.

VARIATIONS IN SQUARENESS,
DEPTH OF PLASTER ETC. MUST BE
CHECKED FOR, WHERE NEW WALLS
ARE BUILT AND EXISTING WALLS
WITH REMOVAL OF BRICKWORK AND /
OR PLASTER TO ESTABLISH THE
ACTUAL POSITION OF THE WALL
BRICKS ATTACHED TO MUST BE
CHECKED.

ANY DEVELOPMENT WITHOUT A
CERTIFICATE OF LAWFULNESS OR
PLANNING PERMISSION IS SOLELY
AT OWNER'S RISK.

**MATERIALS SHOULD
MATCH THOSE OF THE
EXISTING DWELLING**

PLANNING ISSUE
DO NOT USE FOR ANY
CONSTRUCTION WORK
DOCUMENTS SHOULD BE USED AS
THE DRAWING STATUS DESCRIBED.
ANY OTHER USE IS DONE SO AT THE
RESPONSIBILITY OF THE USER.

Revision	Description	Date
----------	-------------	------

GET RAPID PLANS
Full Architectural Services
07538938251 / 07507665812
169 Southpark Drive Ilford IG3 9AD
Email: getrapidplans@gmail.com
Website: getrapidplans.co.uk

ADDRESS
68 WHITEHEATH AVENUE,
LONDON
HA4 7PW

PROJECT
1) SINGLE STOREY REAR &
SIDE EXTENSION

TITLE
PROPOSED FIRST FLOOR PLAN

DRAWN AT HEAD OFFICE	SCALE 1:100 @A3
DRAWING NO S10-4	DRAWN BY CHKD BY
	REVISION DATE
	15-10-2021



0 7 5 3 8 9 3 8 2 5 1 - 0 7 5 0 7 6 6 5 8 1 2